
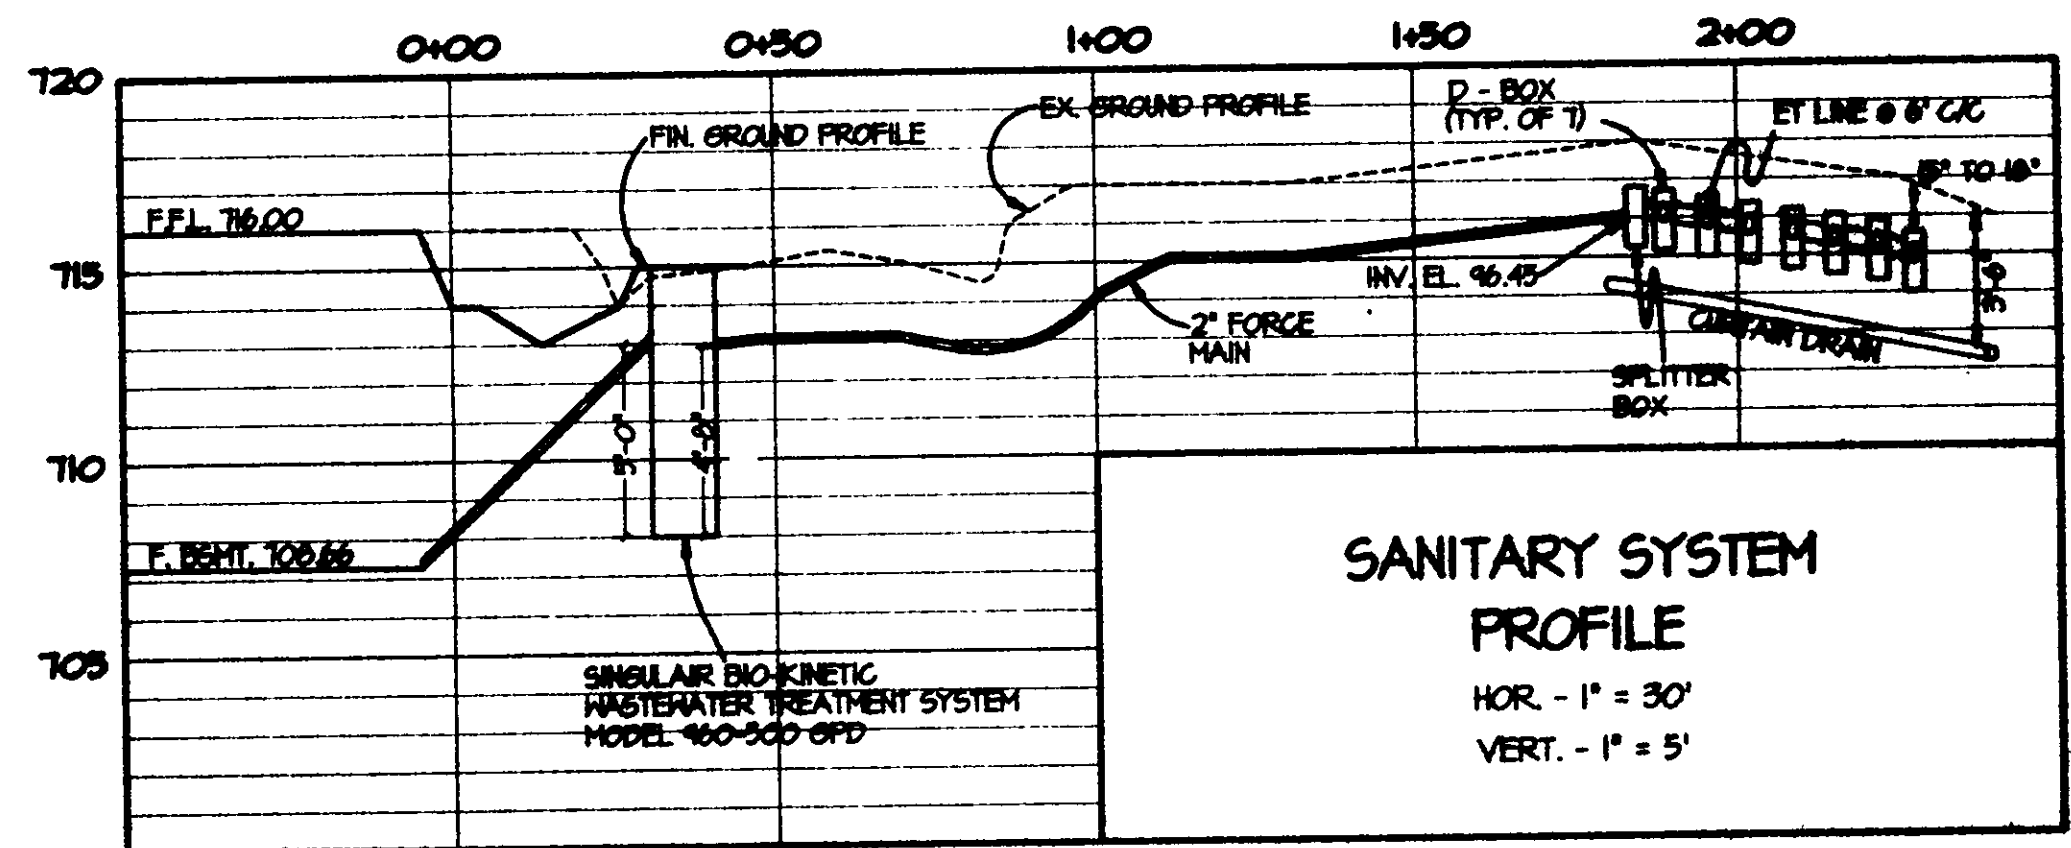


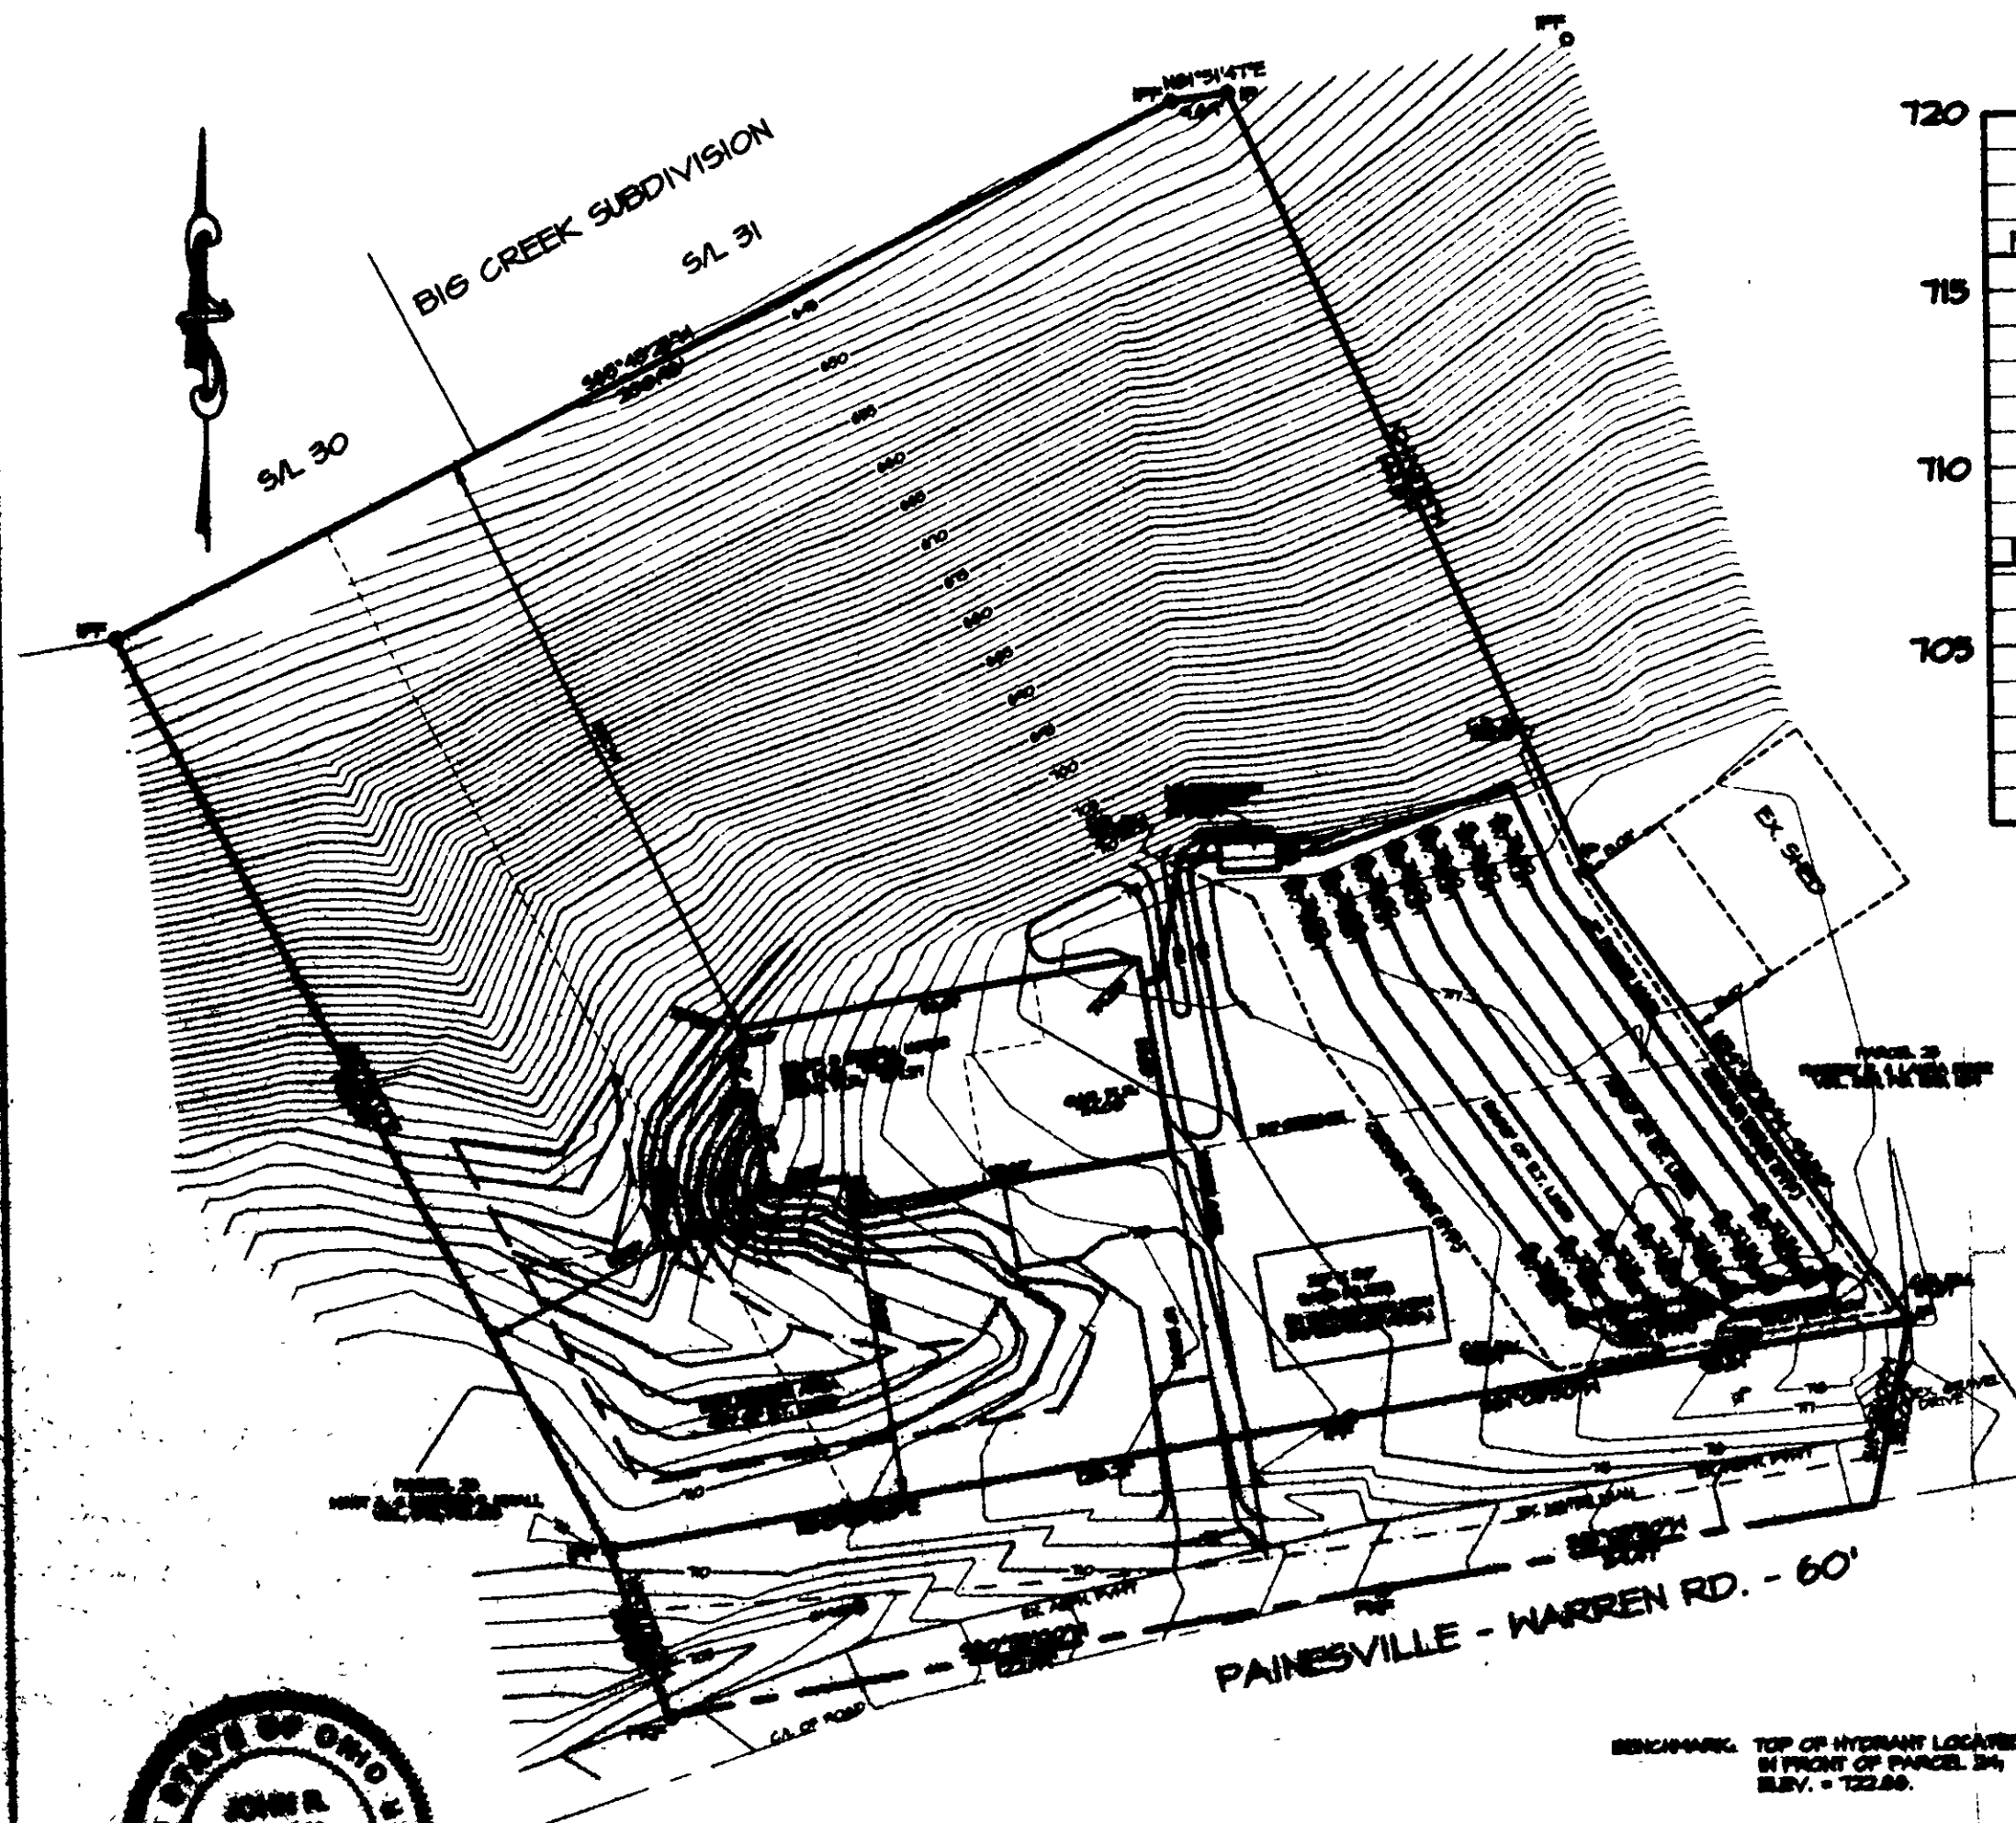

REVIEWED AND ACCEPTED  
LAKE COUNTY GENERAL  
HEALTH DISTRICT

7-7-98  
Jesse B. Norris

SEWAGE DISPOSAL PERMIT MUST BE  
OBTAINED BY A LAKE COUNTY LICENSED  
INSTALLER BEFORE INSTALLATION IS  
STARTED.


Grading Plan Approved  
as shown and/or noted  
THOMAS P. GILLES, P.E.  
Lake County Engineer

By G.J.H. Date 7-7-98  
ODOT permit required.




I, THE UNDERSIGNED HEREBY CERTIFY THAT  
THE TERRAIN, INDICATED BY " CONTOURS  
AND ELEVATIONS SHOWN HEREON REPRESENT AN  
ACTUAL FIELD SURVEY MADE BY ME ON THE 16TH  
DAY OF JUNE 1998 AND THAT THE ELEVATIONS  
WERE TAKEN AT APPROPRIATE INTERVALS AND  
THAT AS OF THAT DATE THEY EXISTED AS  
INDICATED."

6/30/98  
NAME

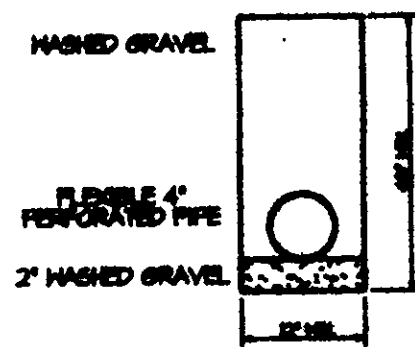

TYPICAL CURTAIN DRAIN  
CROSS SECTION  
NOT TO SCALE  
NOTE CD IS MIN 4'  
BELOW ET LINE

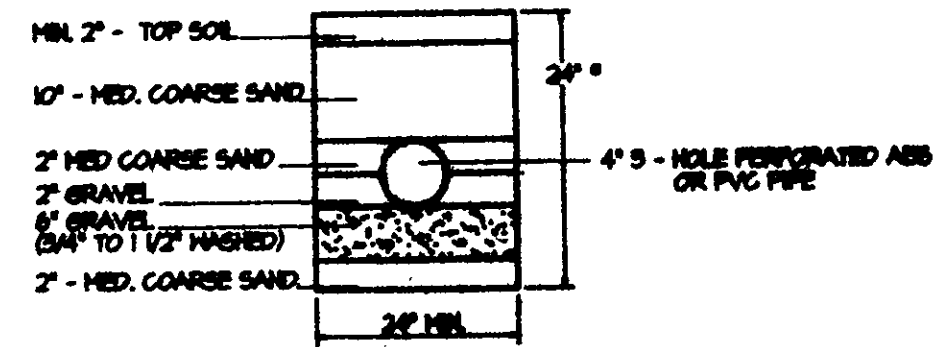

\* THE STANDARD ET TRENCH IS 24", HOWEVER THE TRENCH CAN VARY BETWEEN 18"  
TO 30" DEEP IF NECESSARY. WHEN TRENCH DEPTH VARIES, THE SAND AT THE TOP  
OF THE TRENCH WILL VARY FROM 12" TO 18" DEEP.  
TYPICAL E.T. TRENCH  
CROSS SECTION  
NOT TO SCALE

ZONING PERMIT # 0798-9127  
ISSUED 7/1/98  
SUBJECT TO APPROVAL BY:  
Lake County Sanitary Eng. ☐  
Lake County Eng. Dept. ☒  
Lake County Planning Comm. ☐  
Lake County Bldg. Dept. ☒

### SITE PLAN

FOR PARCEL 25-A  
LAND CONVEYED TO ROBERT E. & LAURA ROSE  
BEING KNOWN AS PART OF ORIGINAL LOT NO. 5 IN TRACT 2,  
AS RECORDED IN VOL. 384, PAGE 124, CMA  
CONCORD TWP., LAKE COUNTY, OHIO.

JOB NAME: ROSE PARCEL 25-A  
LOCATION: PARCEL 25-A  
PAINESVILLE - WARREN ROAD  
CONCORD TWP., OHIO  
DRAWN BY: DFK/SAL  
SCALE: 1"=30'  
DATE: 6/23/98