


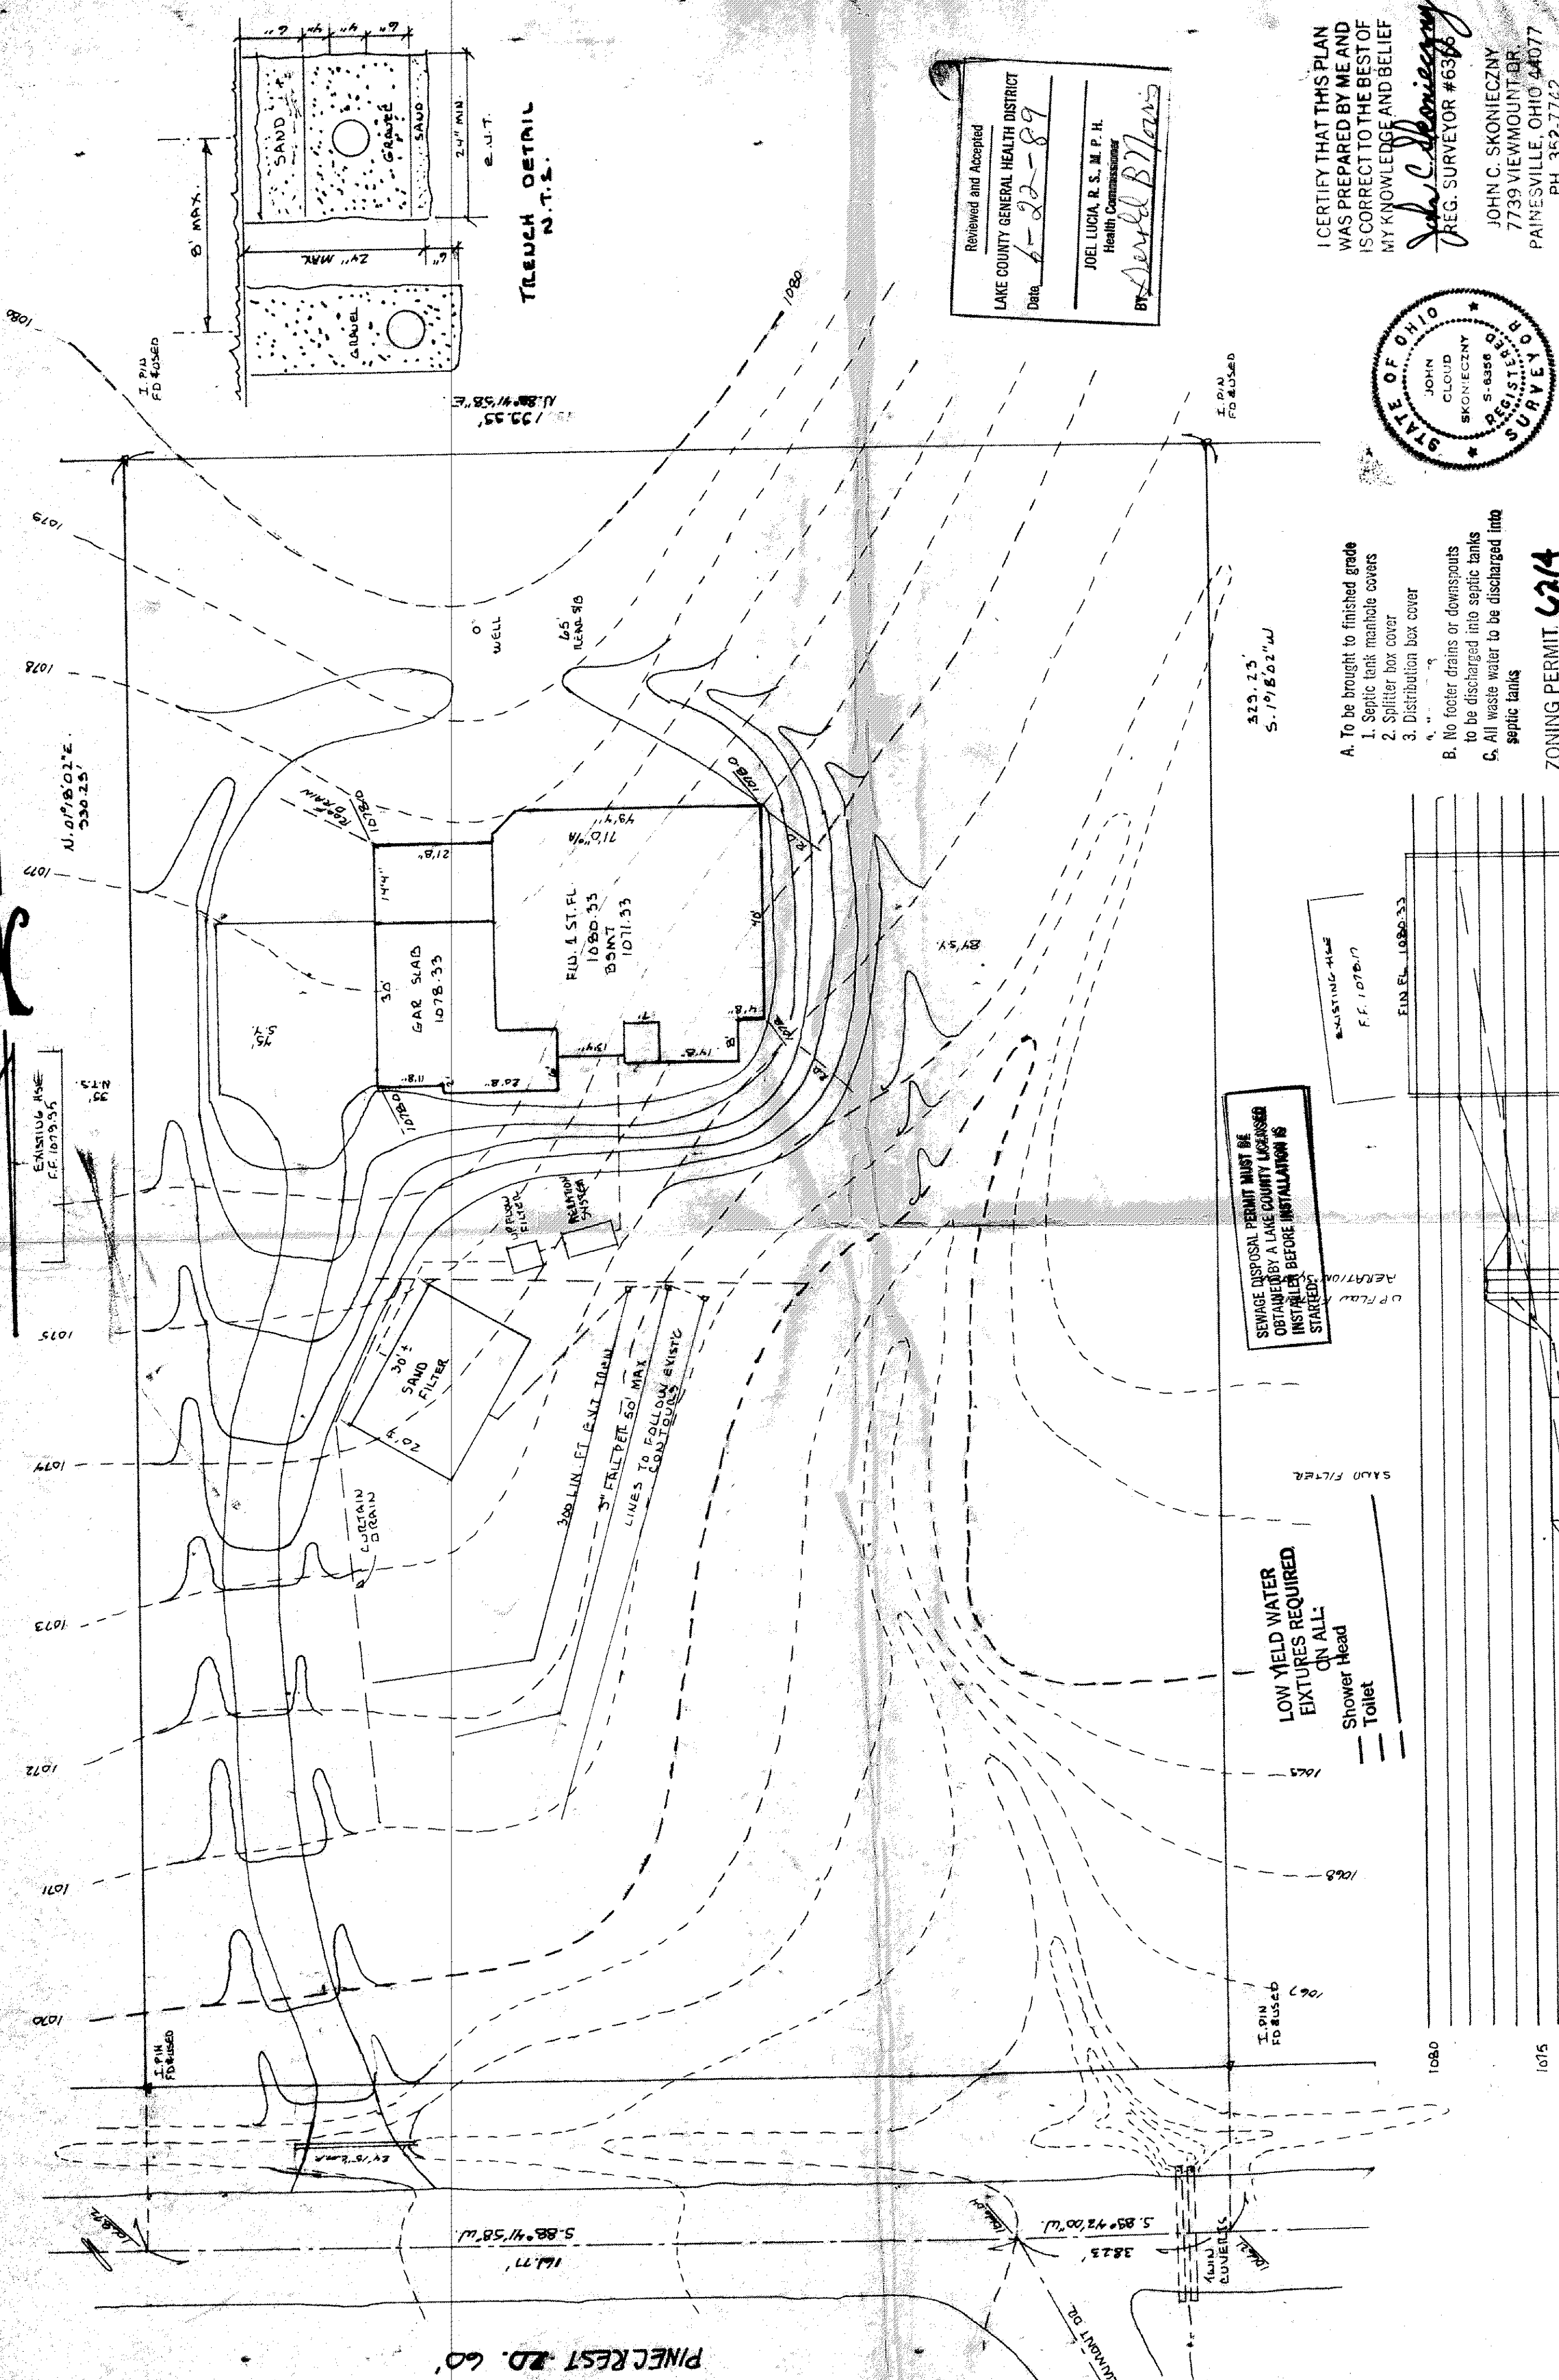


TRENCH DETAIL  
N.T.S.

Reviewed and Accepted  
LAKE COUNTY GENERAL HEALTH DISTRICT  
Date 6-22-89  
JOEL LUCIA, R.S., M.P.H.  
Health Commissioner  
BY David B. [Signature]

I CERTIFY THAT THIS PLAN  
WAS PREPARED BY ME AND  
IS CORRECT TO THE BEST OF  
MY KNOWLEDGE AND BELIEF  
[Signature]  
REG. SURVEYOR #6366

JOHN C. SKONIECZNY  
7739 VIEWMOUNT DR.  
PAINESVILLE, OHIO 44077  
PH. 352-7742

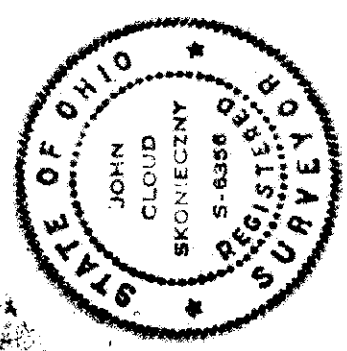

- A. To be brought to finished grade
1. Septic tank manhole covers
  2. Splitter box cover
  3. Distribution box cover
- B. No footer drains or downspouts  
to be discharged into septic tanks
- C. All waste water to be discharged into  
septic tanks

ZONING PERMIT 6214

ISSUED 6-23-89

SUBJECT TO APPROVAL BY:  
☐ Lake County Sanitary Eng.  
☒ Lake County Eng. Dept.  
☒ Lake County Planning Comm.  
☒ Lake County Bldg. Dept.

**SITE PLAN FOR:**  
**IDEAL AMERICAN HOMES INC.**

SCALE: 1" = 20'  
DATE: JUN 89  
AS RECORDED IN VOL. 406-382 LAKE COUNTY DEEDS  
TOWNSHIP OF CONCORD COUNTY OF LAKE STATE OF OHIO

JOB # 89-115  
DRAWING NUMBER 89-130

SEWAGE DISPOSAL PERMIT MUST BE  
OBTAINED BY A LAKE COUNTY LICENSED  
INSTALLER BEFORE INSTALLATION IS  
STARTED.

LOW YIELD WATER  
FIXTURES REQUIRED  
ON ALL:  
Shower Head  
Toilet

Grading Plan Approved  
as shown and/or noted  
THOMAS P. GILLES, P.E.  
Lake County Engineer  
[Signature]  
Date 6/27/89

PROFILE  
HORIZ. 1" = 20'  
VERT. 1" = 5'

