

SITE PLAN

for BETTER BUILDING INC. CLIENT OWNER

ADDRESS STREET CITY CITY

SUBLOT NO. 9 EASE NAME FAIRVIEW VOL. 100 PAGE 1

LOT, TRACT 100.0 SUBDIVISION NAME FAIRVIEW OHIO

REMARKS

ALL BOUNDARY DATA SHOWN WAS OBTAINED FROM (DEEDS, RECORDED SUBDIVISION PLAT OR OTHER PUBLIC RECORDS). LOCATIONS AS SHOWN OF ADJACENT WELLS AND SEPTIC TANKS OBTAINED FROM LAKE COUNTY HEALTH DEPARTMENT.

LEGEND

SANITARY MANHOLE ---●---
PROPOSED CONTOURS ---○---
EXIST. ELEV. → 100.0
100.0 → PROP. ELEV.

CHECK LIST


NO. OF BEDROOMS _____ WATER MAIN SIZE, LOCATION
DIMENSIONS _____ SAN. SEWER SIZE, GR. LOC.
BEARINGS _____ SAN. MH. CAST. ELEV. IN. ELEV.
TIE TO NEAREST STREET _____ SAN. CONN. SIZE, LOC. DEPTH
SUBLOT NO. PARCEL NO. _____ STORM SEWER SIZE, GR. LOC.
SURROUNDING OWNERS _____ BLDG. TIES FL. R. GRADES
BLDG. TIES FL. R. GRADES _____ APRON TYPE, WIDTH THICKNESS
APRON TYPE, WIDTH THICKNESS _____ SEPTIC TANK LOCATION &
SIDEWALK TYPE DIA., LENGTH _____ WELL LOCATION
ROCK OUTCROPPINGS _____ ISOLATION RADIUS FROM WELL

DESIGN CERTIFICATION


THIS PLAT WAS PREPARED BY ME, AND IS CORRECT TO THE BEST OF MY KNOWLEDGE AND BELIEF.

NAME _____ SURVEYOR REGISTRATION NO. _____


"AS BUILT" CERTIFICATION
I HEREBY CERTIFY THAT THE CIRCLED GRADES ARE EXISTING GRADES OBTAINED ON THE SITE ON _____
AND ARE CORRECT TO THE BEST OF MY KNOWLEDGE AND BELIEF.

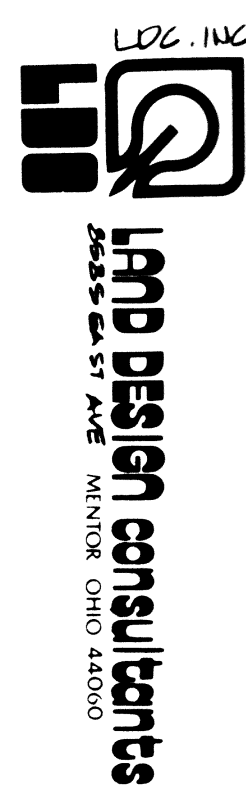

1	DRAWN BY	SCALE	DRAWING NO.
2	CHK'D	DATE	
3	CREW	APP'D.	
	CHIEF		

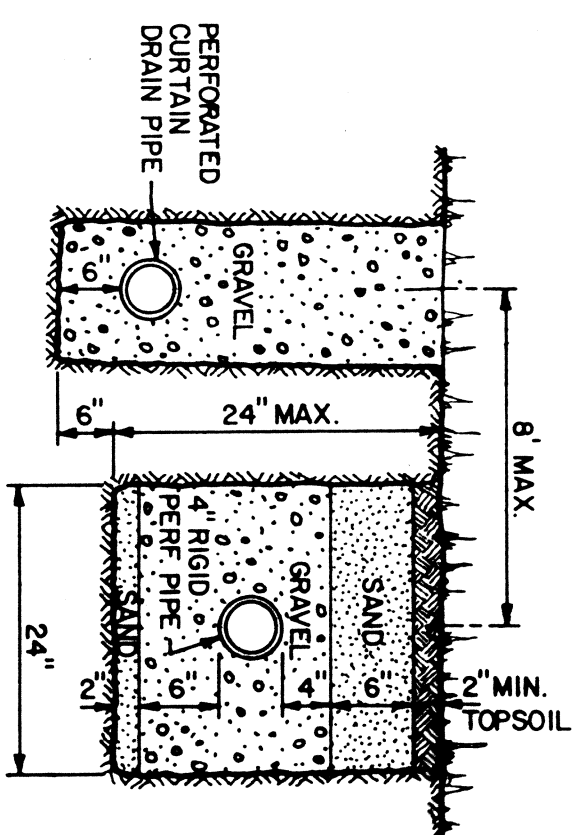

TRENCH DETAIL

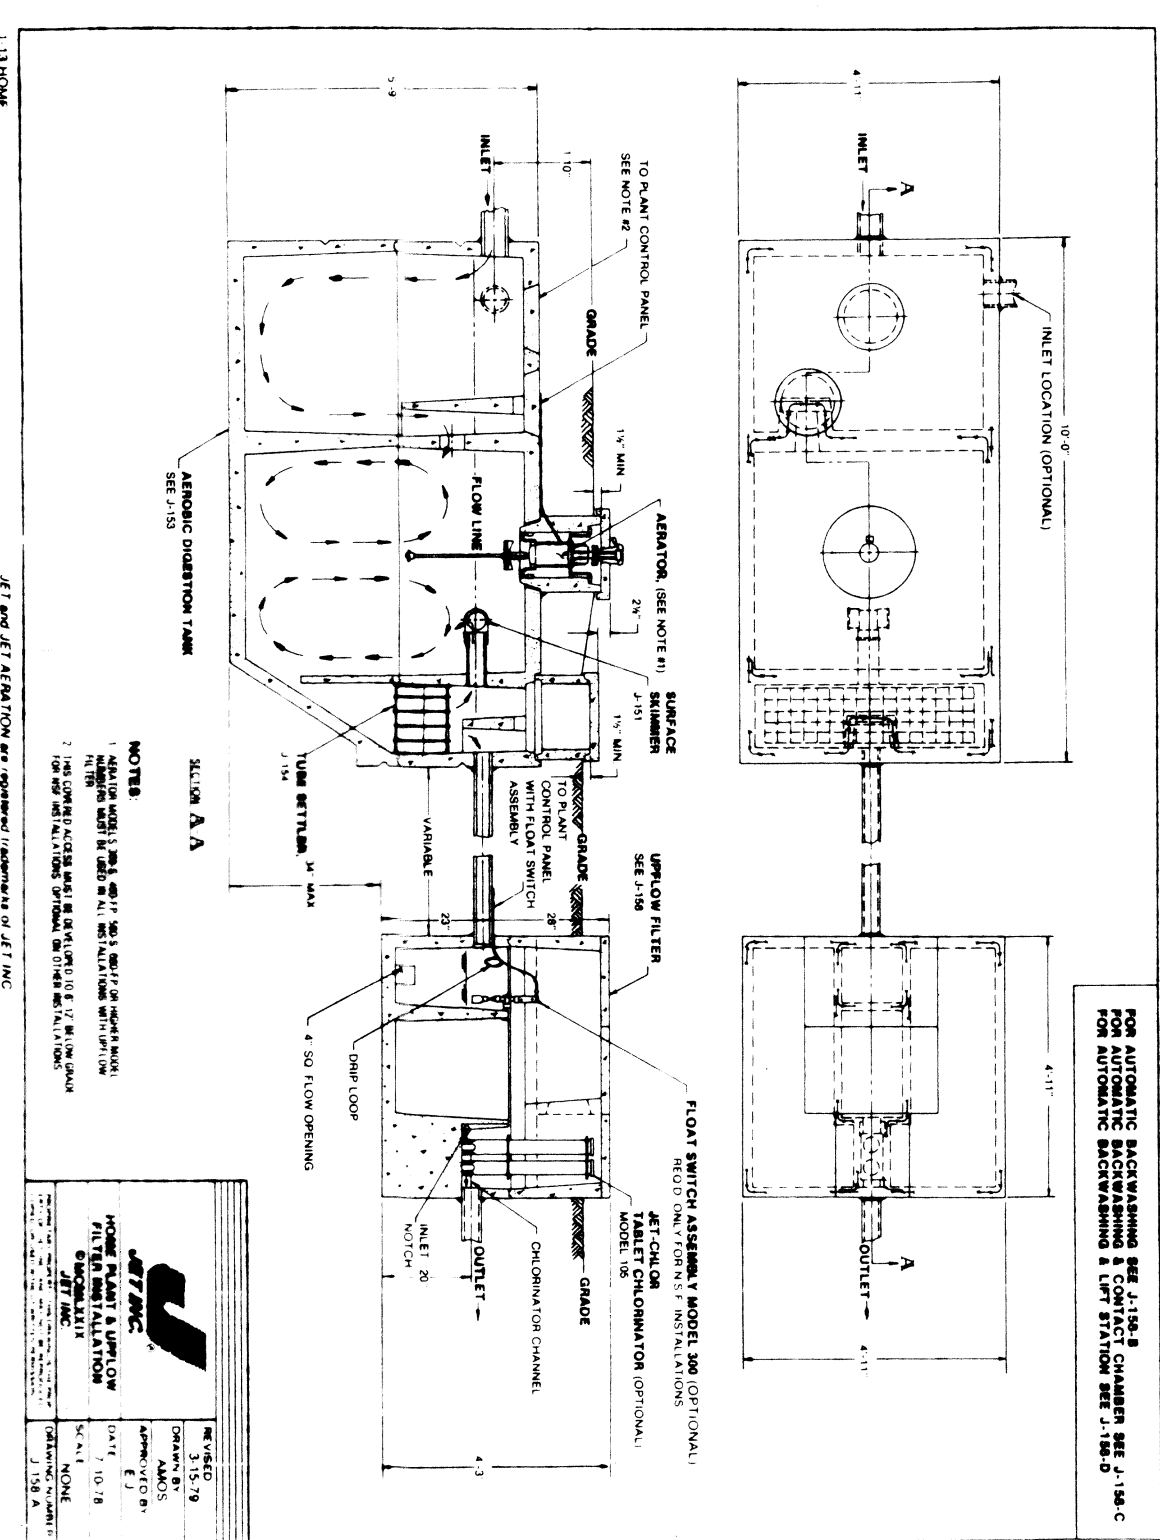

DATE	3-15-78
BY	LANDS
CHK'D	E.J.
DATE	7-10-78
BY	LANDS
CHK'D	LANDS
DATE	7-10-78
BY	LANDS
CHK'D	LANDS



JET and JET AERATION are registered trademarks of JET INC.

NOTES:
1. THE PLAN IS FOR A 100.0 ACRE LOT.
2. THE SYSTEM IS DESIGNED FOR A 100.0 ACRE LOT.
3. THE SYSTEM IS DESIGNED FOR A 100.0 ACRE LOT.
4. THE SYSTEM IS DESIGNED FOR A 100.0 ACRE LOT.

1:10 HORIZ.

SUBSURFACE SAND FILTERS

SECTION A-A

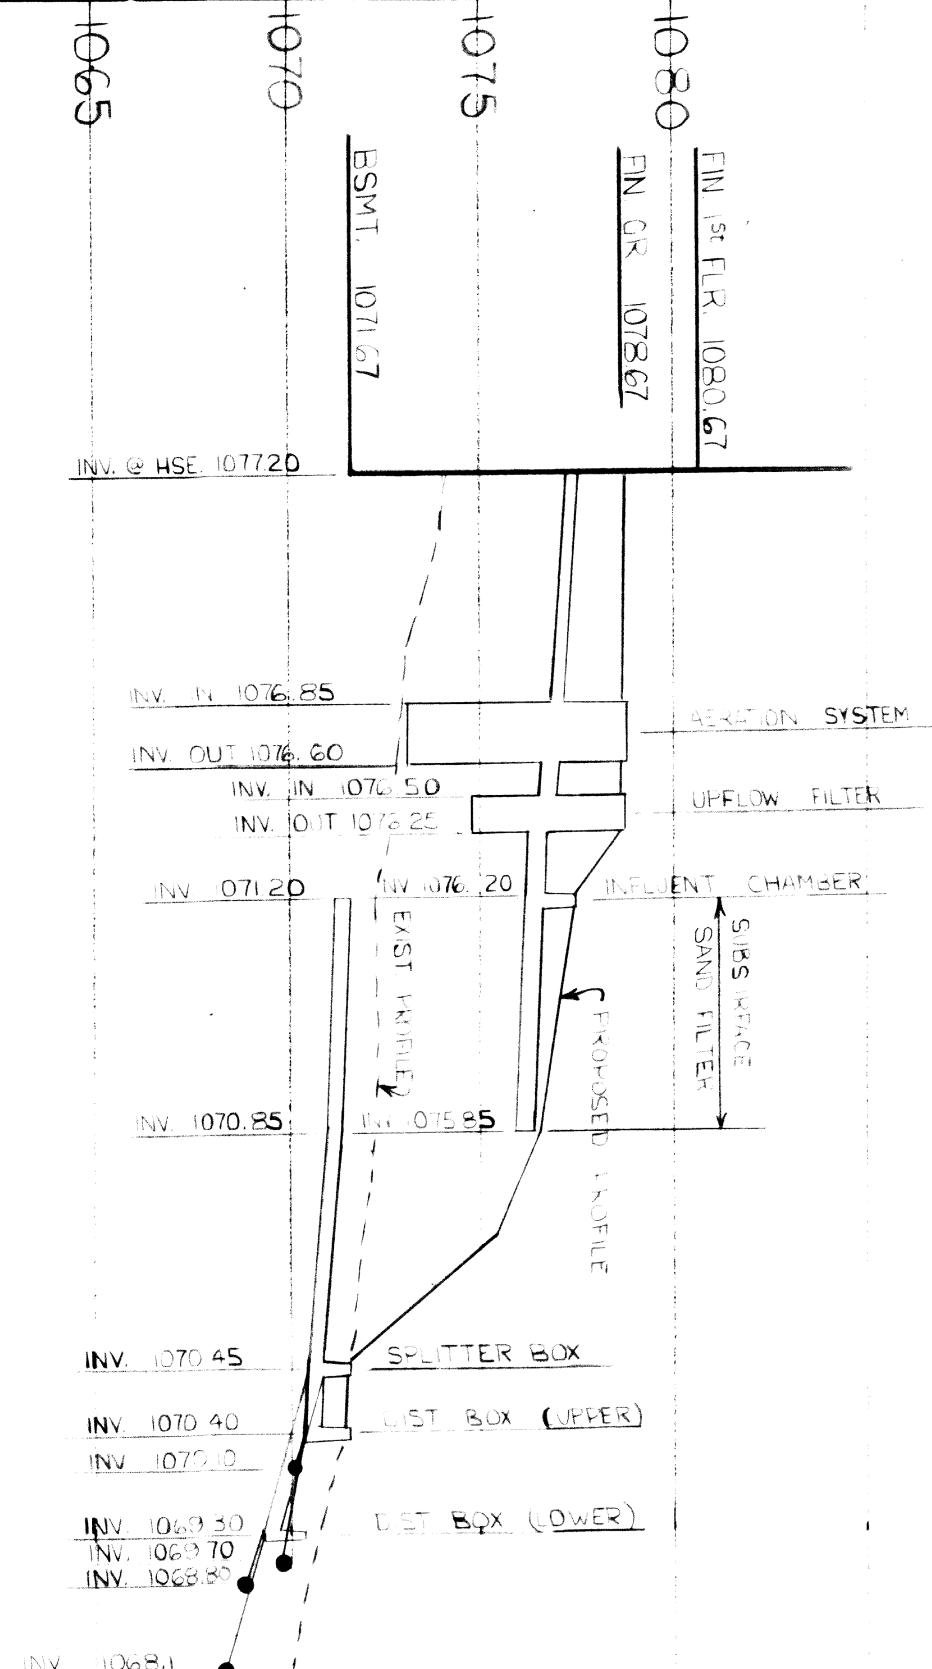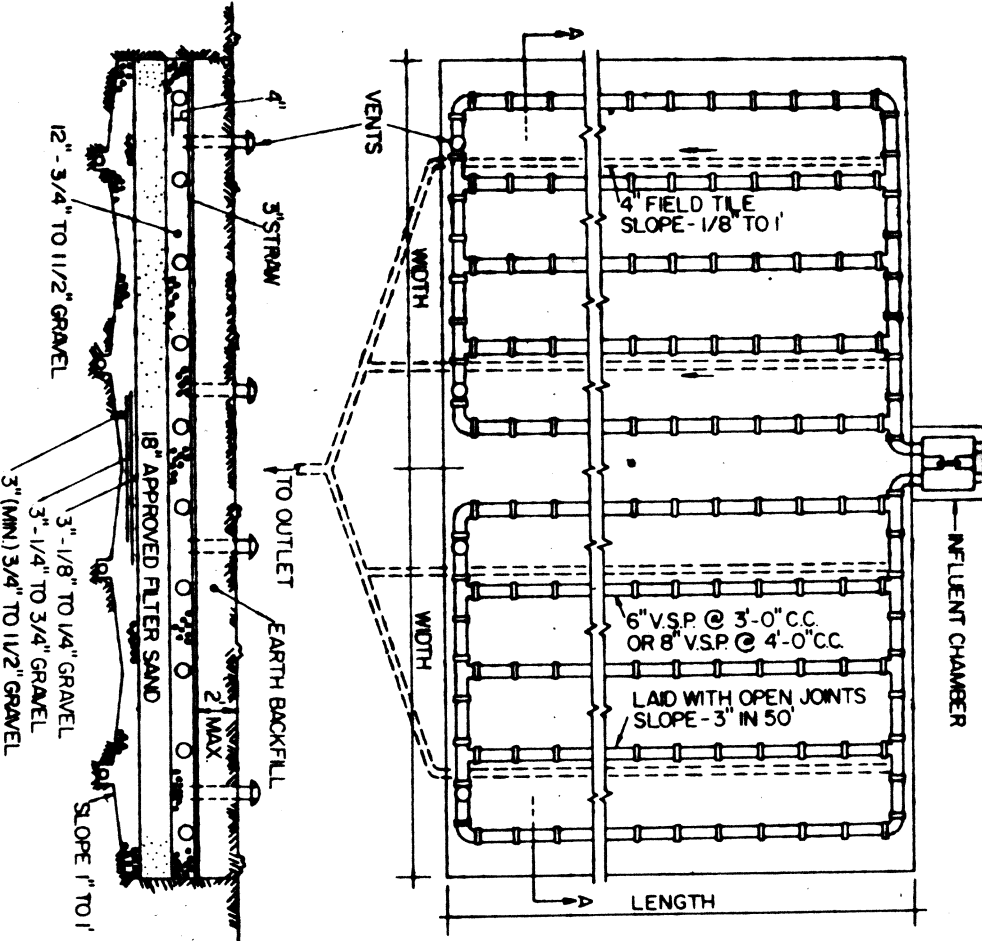

SCALE: HORIZ. 1"=50'
VERT. 1"=5'