

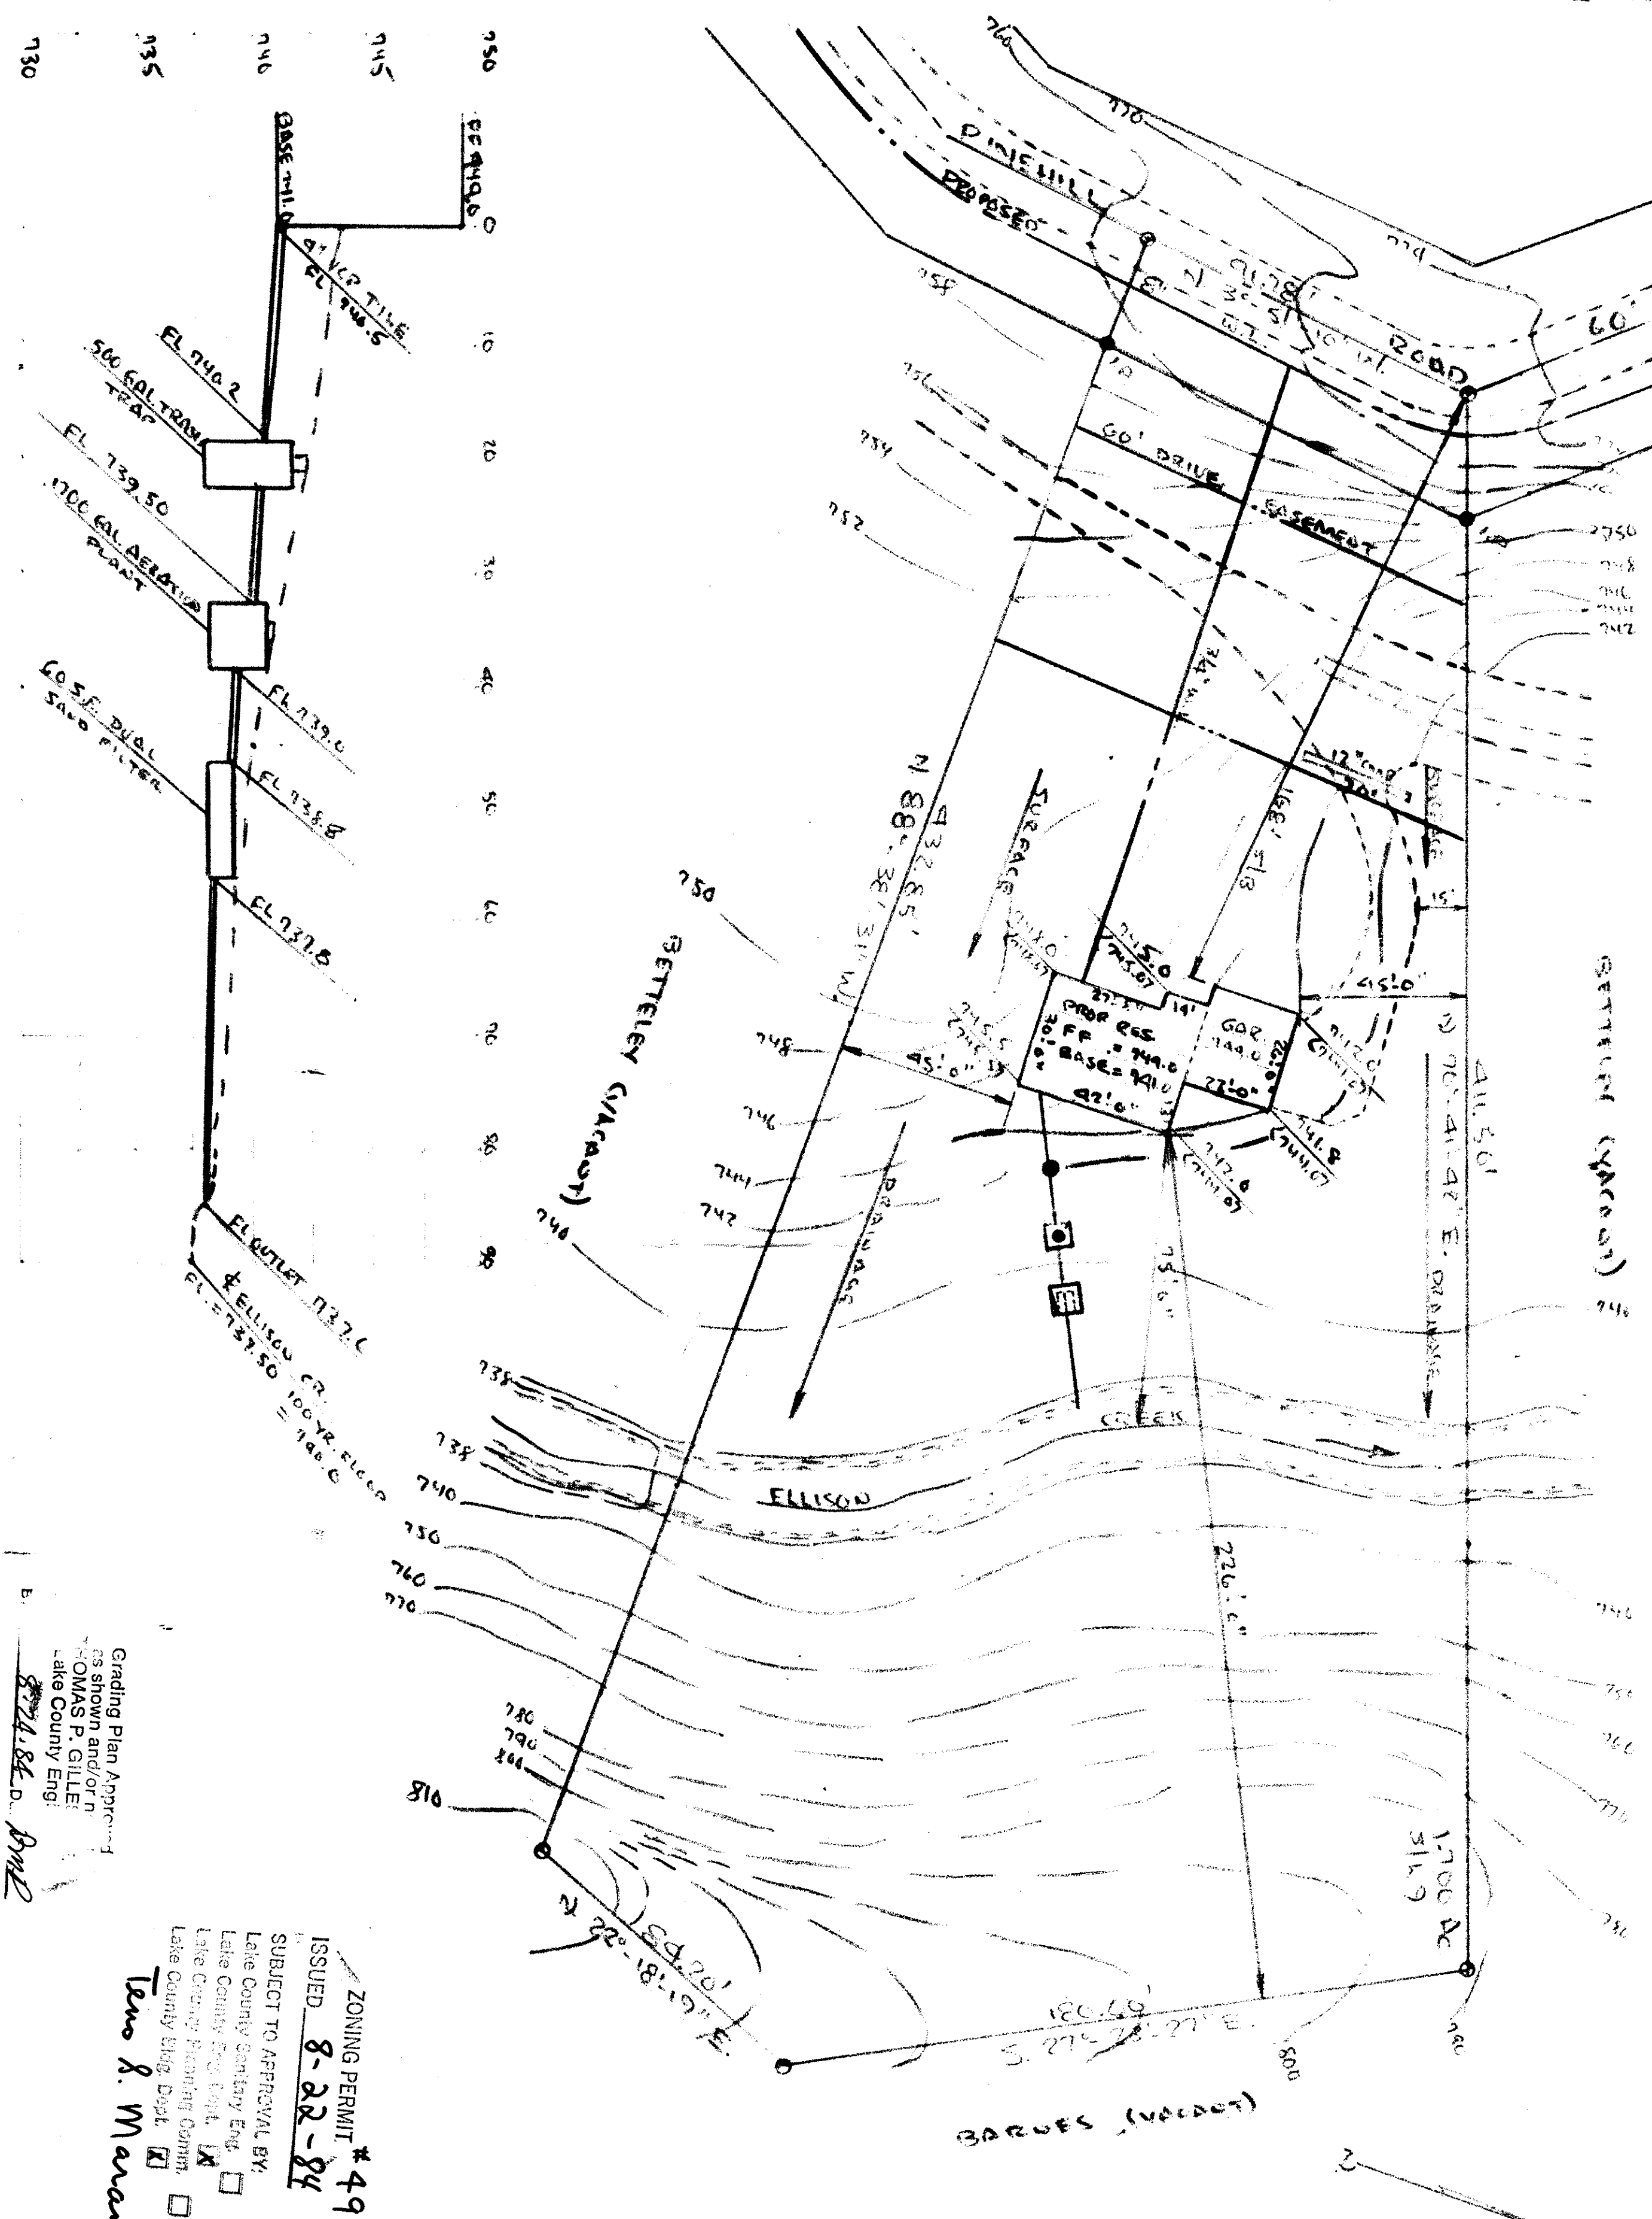


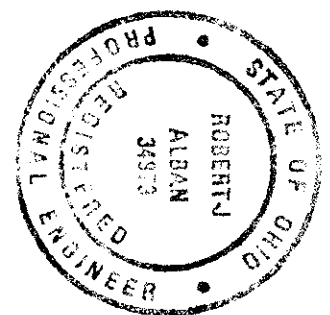

HYDRAULIC PROFILE
 SCALES: HORIZ. 1"=10'
 VERT. 1"=5'

ELEV. 62.740 EL. 700.0
 PROP. 62.740 P.C. 700.0

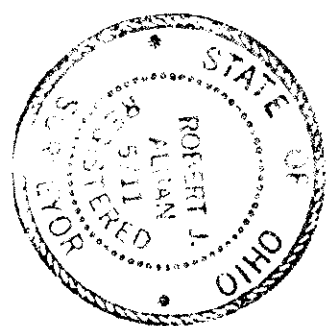

Grading Plan Approved
 as shown and/or
 THOMAS P. GILLES
 Lake County Eng.
 8/22/84 D. BML

ZONING PERMIT #4916
 ISSUED 8-22-84
 SUBJECT TO APPROVAL BY:
 Lake County Sanitary Eng. ☐
 Lake County Eng. Dept. ☒
 Lake County Planning Comm. ☐
 Lake County Eng. Dept. ☐
 Teno R. Mariano

GENDROD SITE PLAN	
SCALE 1"=30'	APPROVED BY
DATE 8/14/84	DRAWN BY
CONCORD TOWNSHIP, LAKE COUNTY, OH.	
7239 Dinemill Road	DRAWING NUMBER