



EXIST. CONTOUR
PROP. CONTOUR
EXIST. GR. 750
PROP. GR. 750

BEULAH MARK
TOP OF CURB CORNER IS
GRADY TO 100.00
ELEV. 703.58

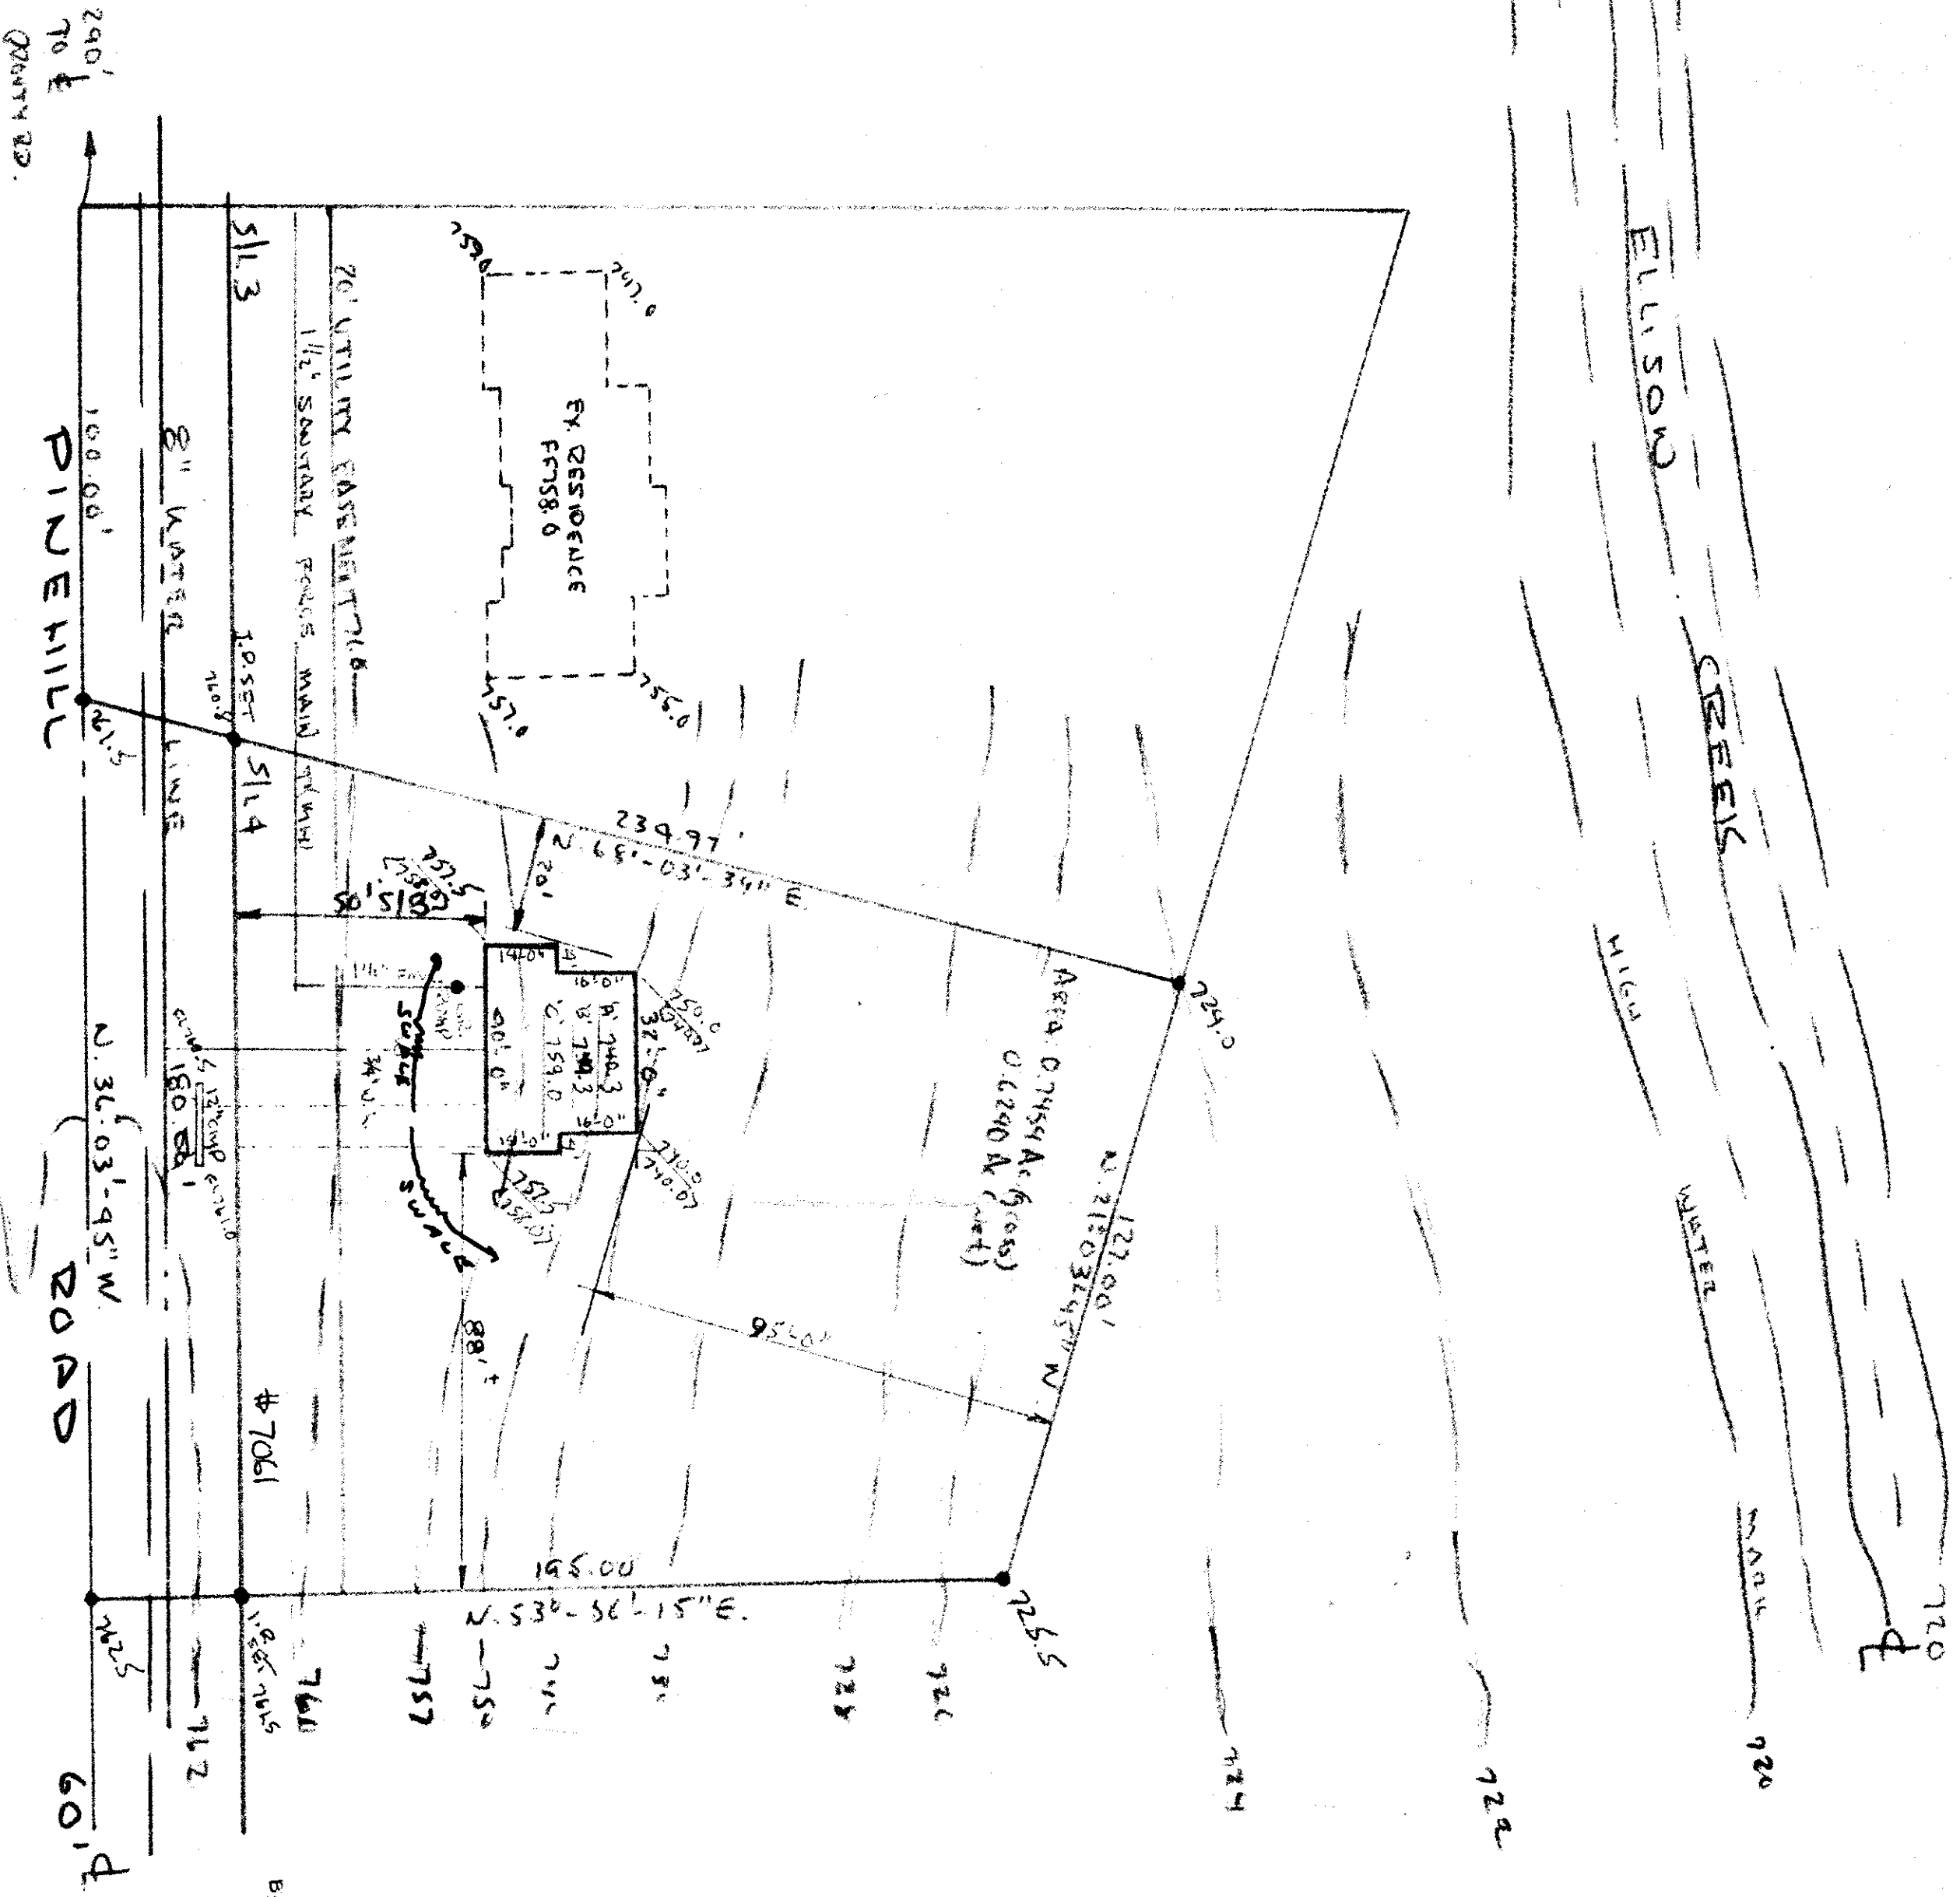

Grading Plan Approved
as shown and/or noted
by Thomas P. Gilles, P.E.
Lake County Engineer
Date **2 May 84**

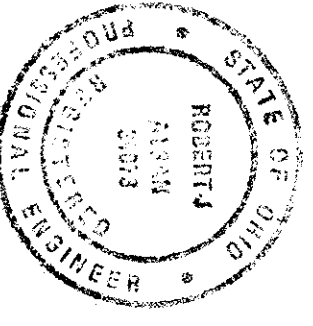

ZONING PERMIT #4931
ISSUED **5-8-84**
SUBJECT TO APPROVAL BY:
Lake County Sanitary Eng. ☐
Lake County Eng. Dept. ☒
Lake County Planning Comm. ☐
Lake County Bldg. Dept. ☒
Tom J. Marano

PFEIFFER SITE PLAN

SCALE 1:30	APPROVED BY	DRAWN BY
DATE		
SILVA PINEHILL ROAD		
CAUCUSO TWP., LAKE COUNTY, OH		DRAWING NUMBER