


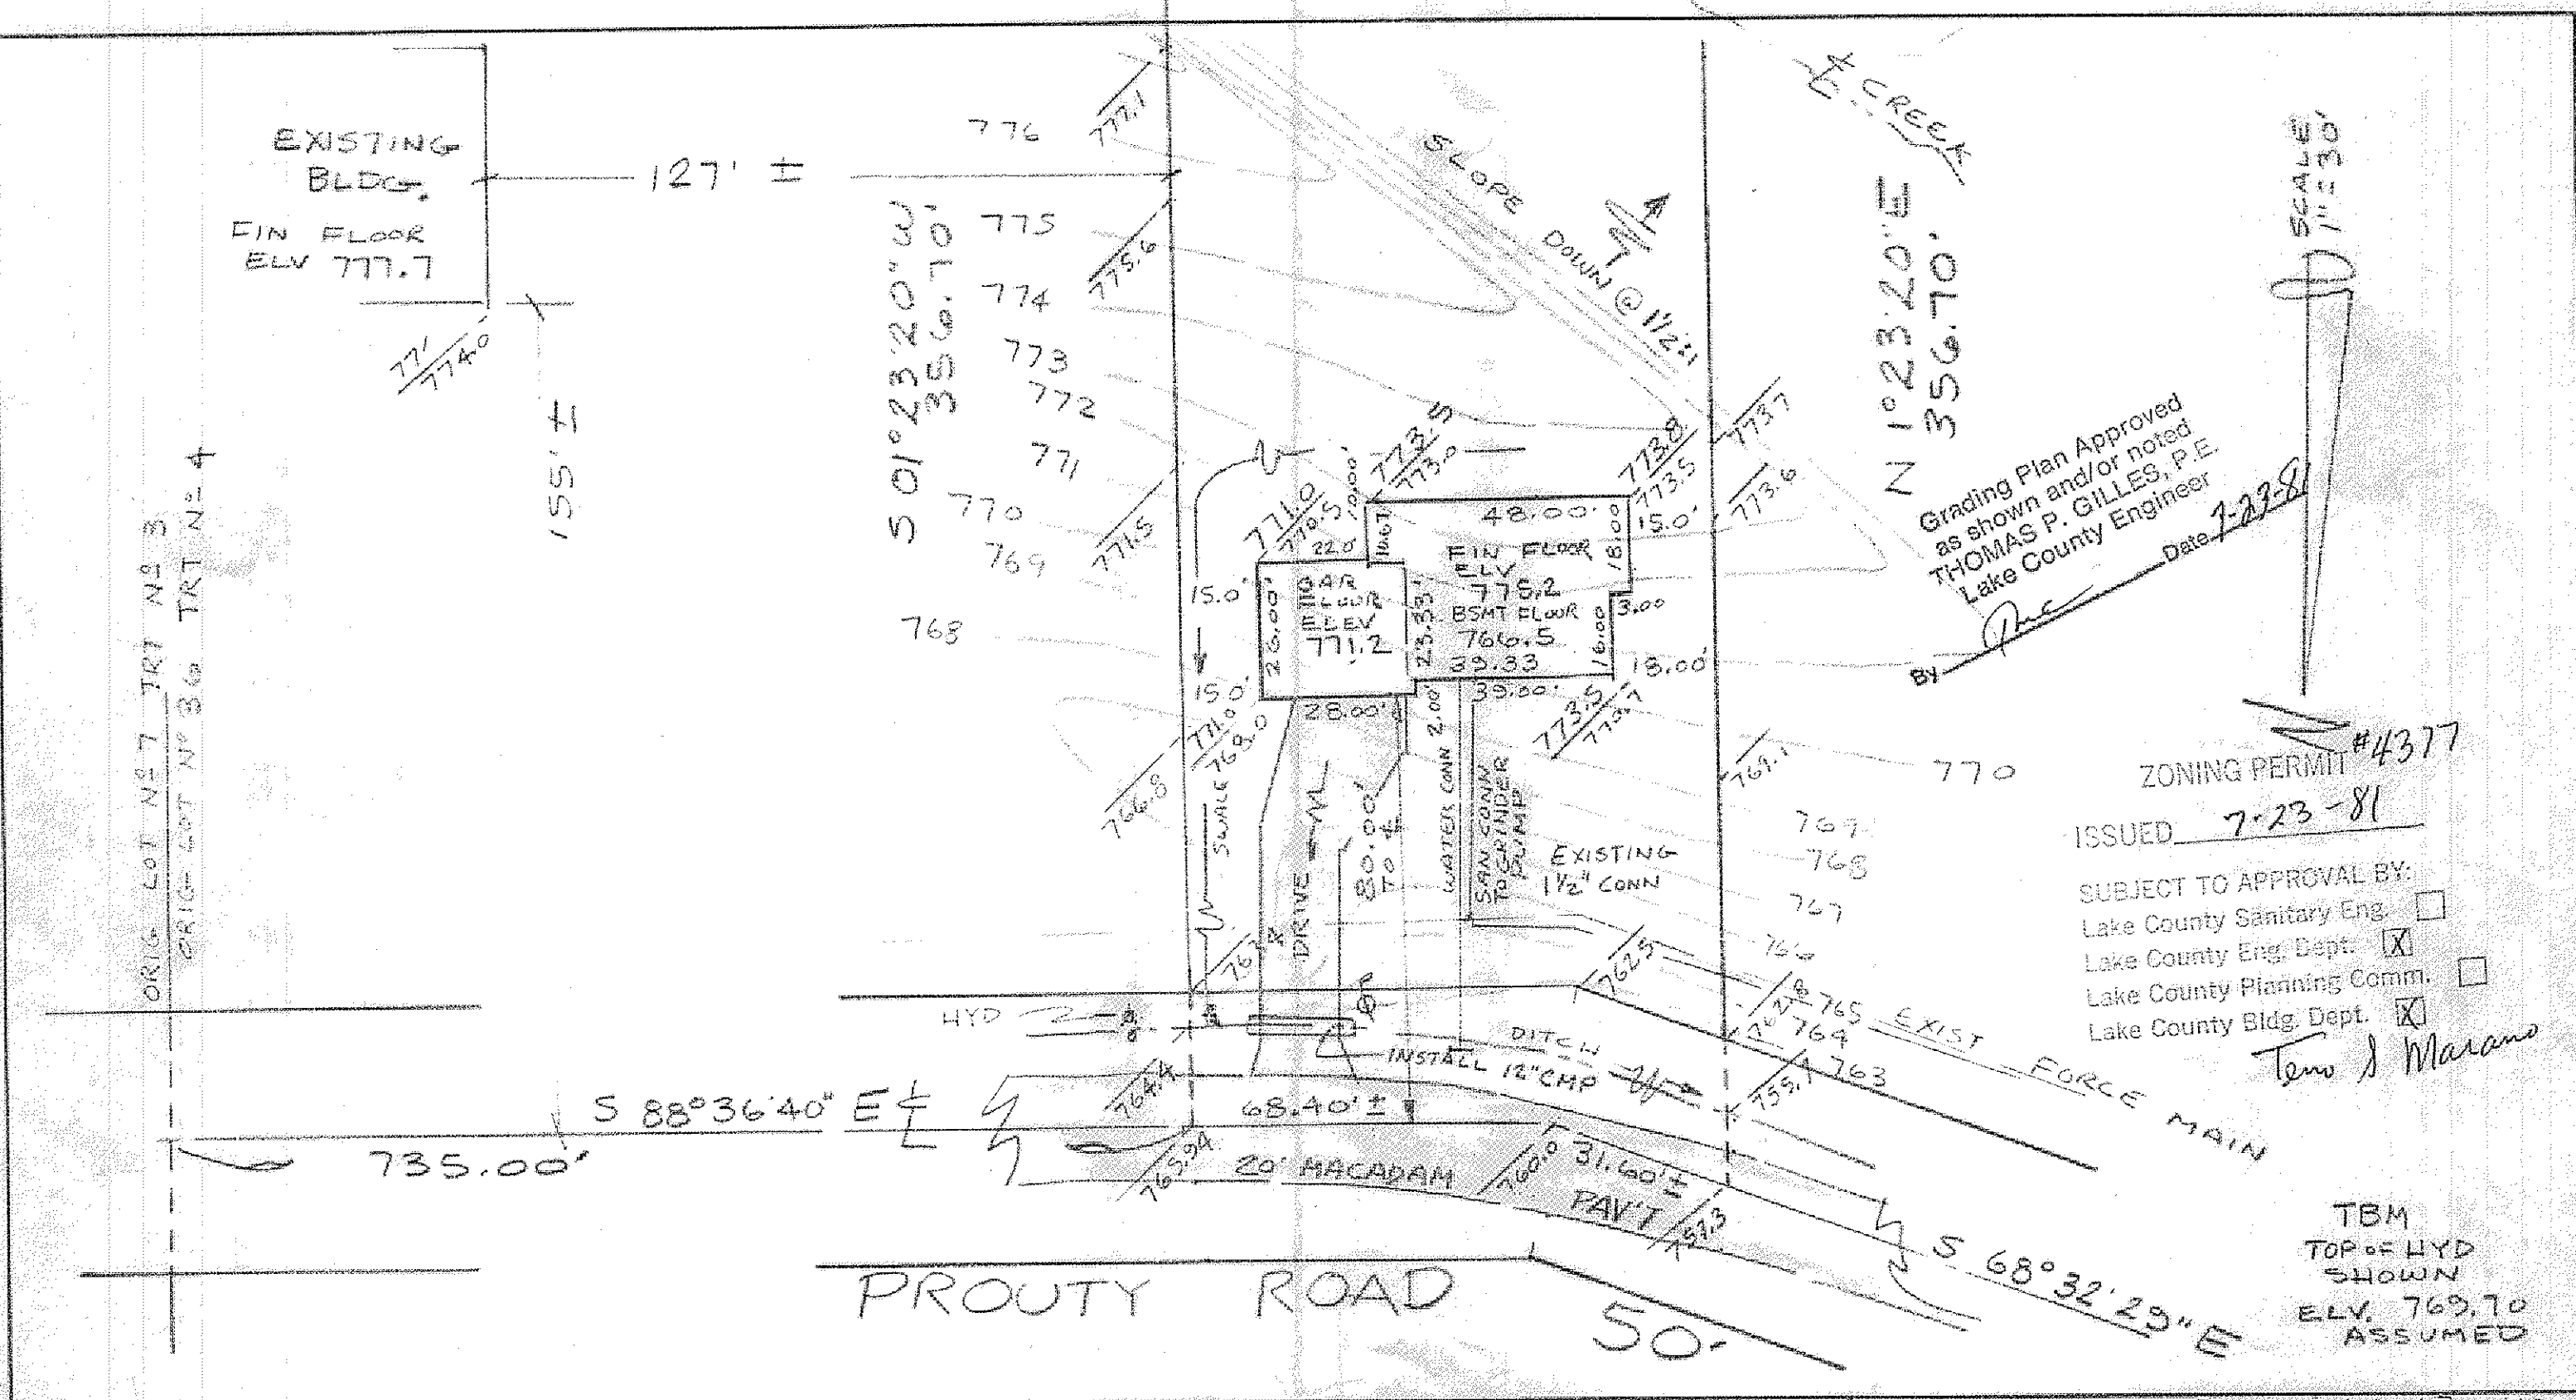

Grading Plan Approved
as shown and/or noted
THOMAS P. GILLES, P.E.
Lake County Engineer

ZONING PERMIT #4377
ISSUED 7-23-81
SUBJECT TO APPROVAL BY:
 Lake County Sanitary Eng. ☐
 Lake County Eng. Dept. ☒
 Lake County Planning Comm. ☐
 Lake County Bldg. Dept. ☒
 Tom J. Marano

TBM
TOP OF HYD
SHOWN
ELV. 769.70
ASSUMED

DESIGN CERTIFICATION
THIS PLAT WAS PREPARED BY ME,
AND IS CORRECT TO THE BEST OF
MY KNOWLEDGE AND BELIEF.
Robert H. Blaker
REG. SURVEYOR NO. 5244

AS BUILT CERTIFICATION
I HEREBY CERTIFY THAT THE CIRCLED GRADES
ARE EXISTING FINISH GRADES CHECKED IN THE
FIELD ON _____ AND THAT
SURVEY IS CORRECT TO THE BEST OF MY
KNOWLEDGE AND BELIEF.
REG. SURVEYOR NO. _____

COLPETZER WOODS
CONSULTANTS, INC.
9470 MENTOR AVENUE • MENTOR, OHIO 44066 • (216) 357-7569

DATE 6-5-81
SCALE 1"=30'
DRWN BY PJB
CHKD BY [Signature]
JOB NO. 81-108
FB 42 PG

SITE PLAN 10644 PROUTY RD.
for J.W. BETTELEY of
0.823 ACRES BEING PART OF
ORIG LOT 36, TRACT NE 4 OF
CONCORD TOWNSHIP
LAKE COUNTY ~ OHIO