

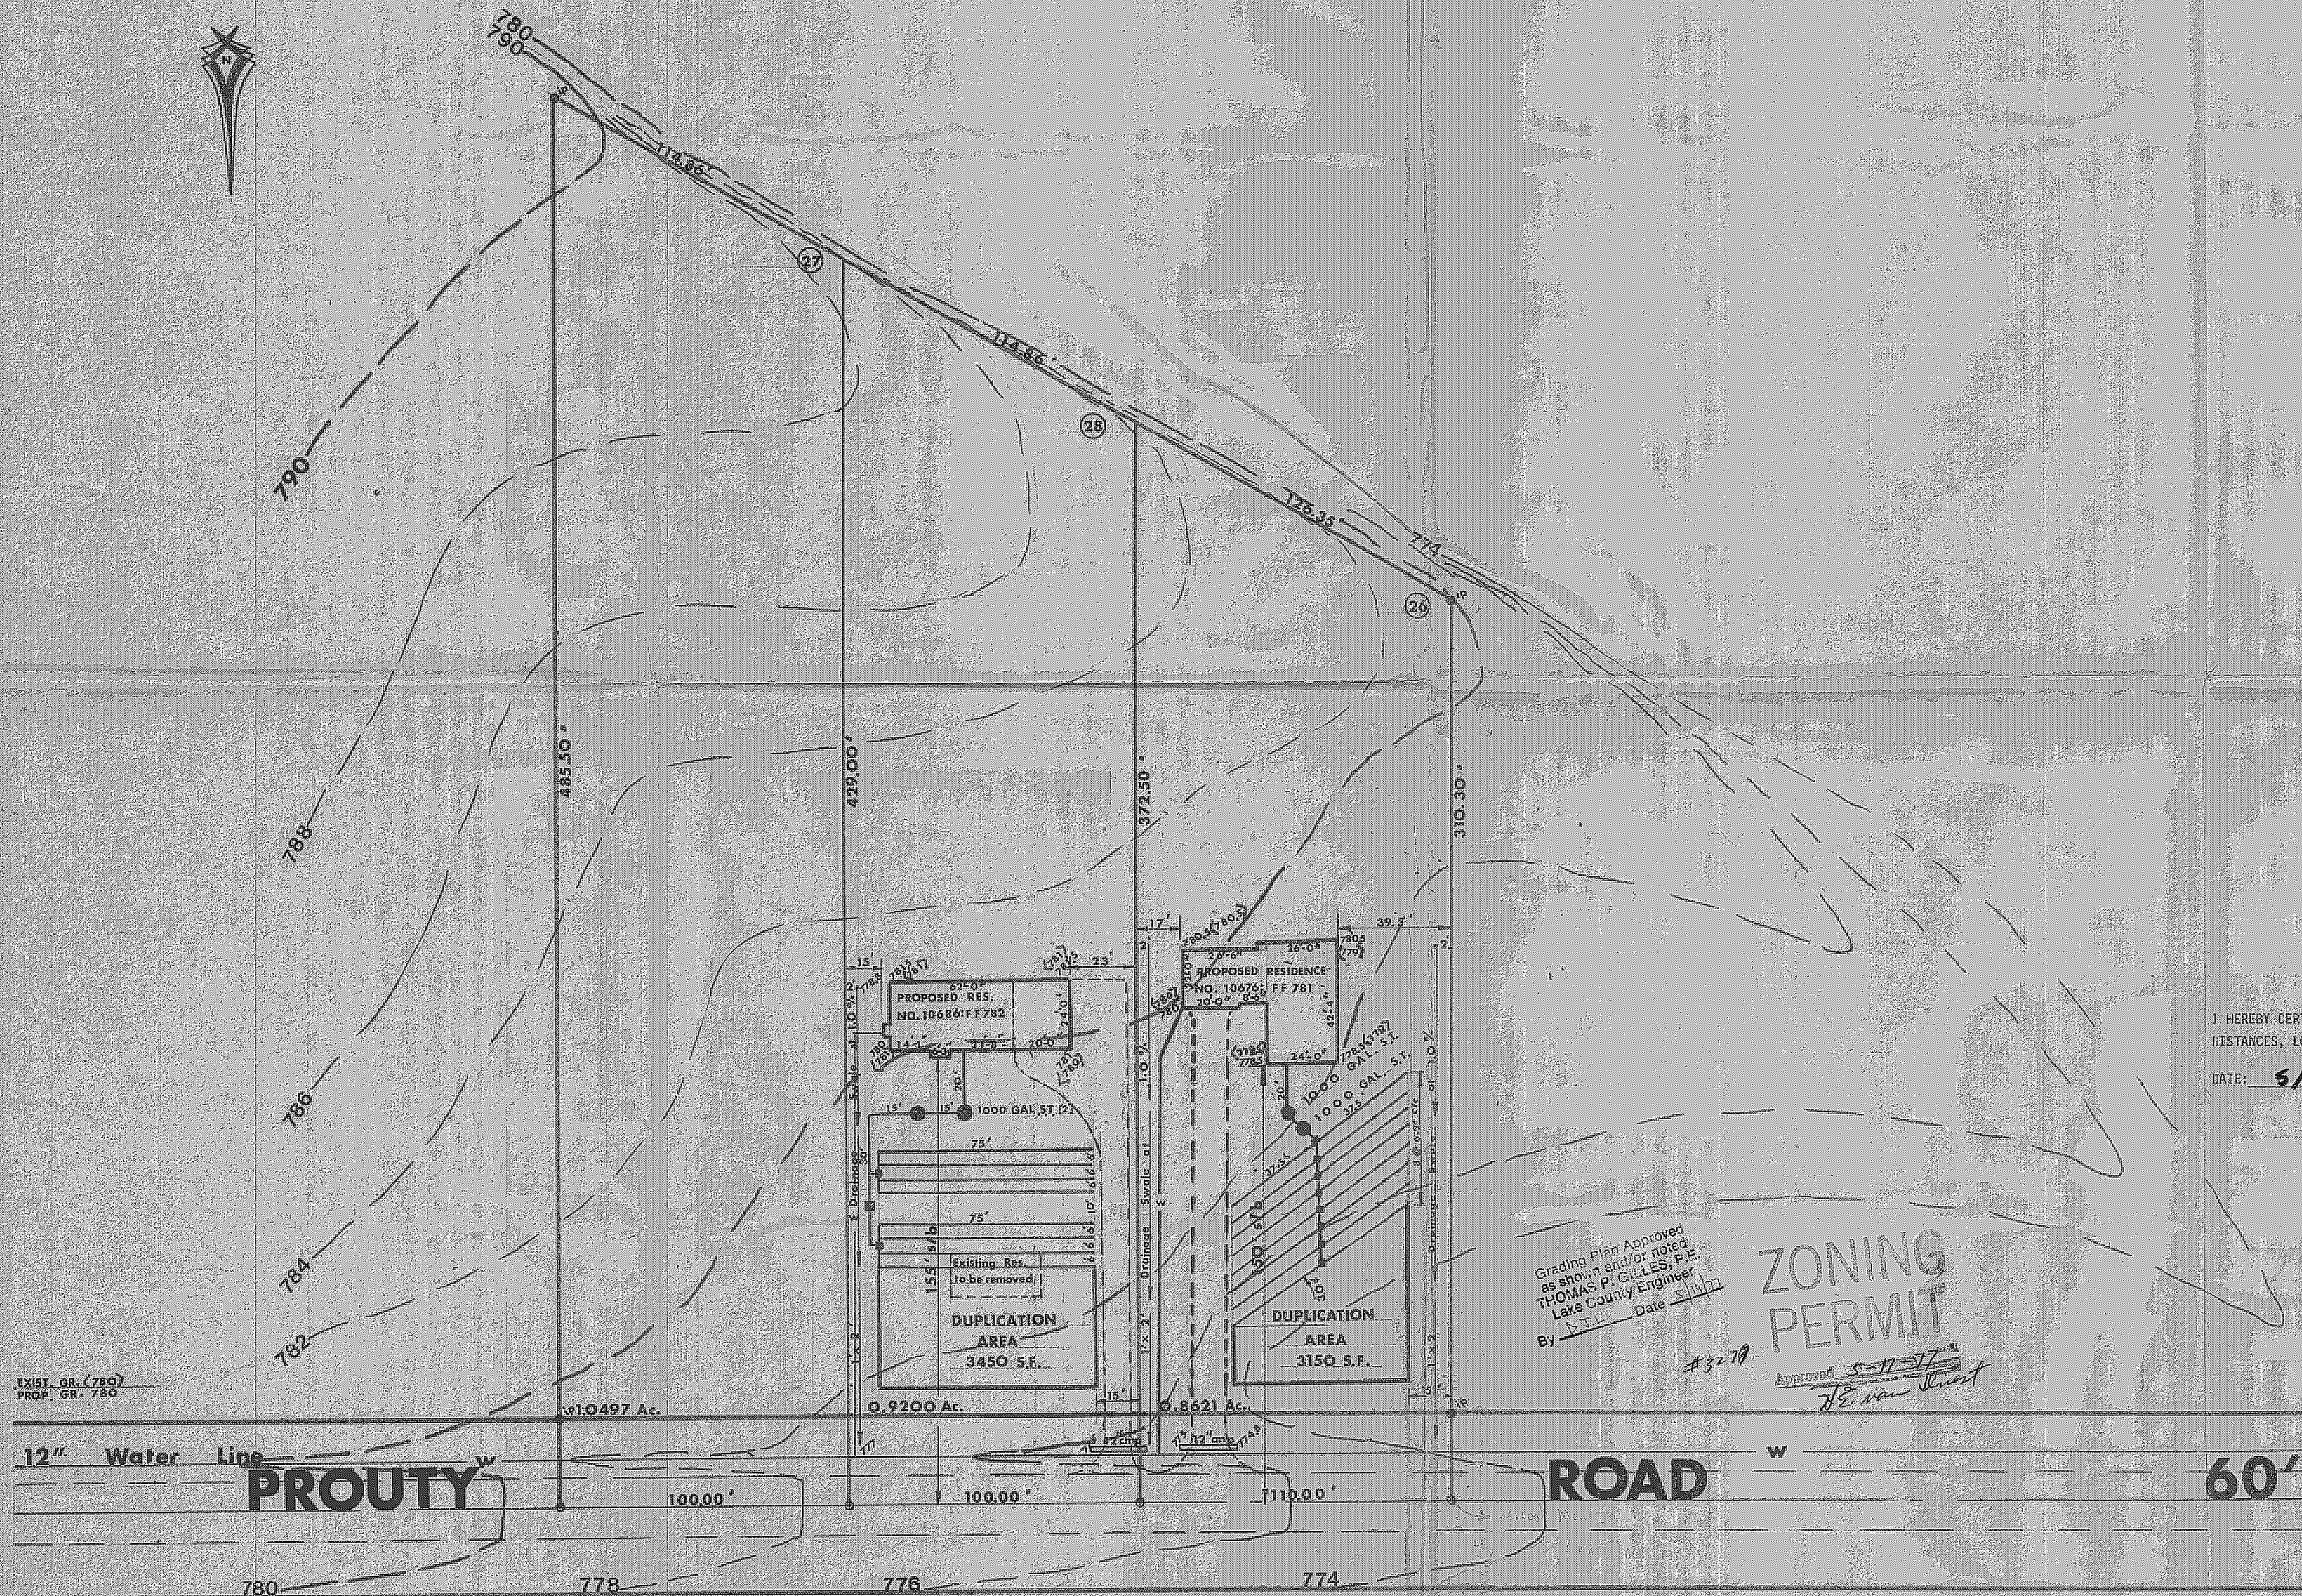


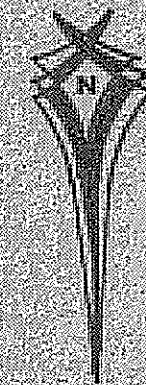

I HEREBY CERTIFY THAT I HAVE PREPARED THIS SURVEY PLAT, AND THAT THE BEARINGS, DISTANCES, LOCATION OF PROPERTY PINS, AND OTHER PARTICULARS SHOWN ARE CORRECT.
DATE: 5/17/77 *Robert J. Alban*
ROBERT J. ALBAN, REGISTERED CIVIL ENGINEER (P.E. 34873) AND LAND SURVEYOR (P.S. 5711)

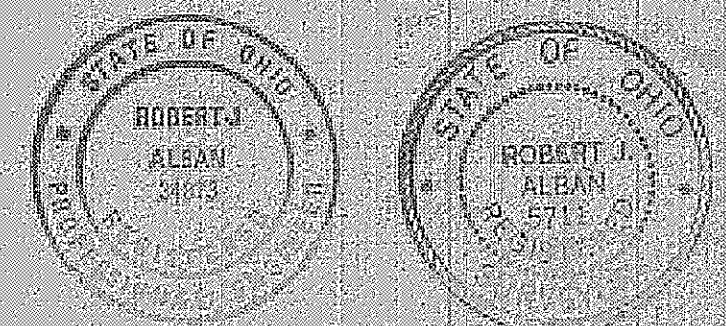

NOTE: ALL SEPTIC TANK CONSTRUCTION SHALL COMPLY WITH THE REGULATIONS FOR A "TYPICAL LEACHING SYSTEM" AS REQUIRED BY THE LAKE COUNTY HEALTH DEPARTMENT.

NEFF-FAUVER SITE PLAN

SCALE: 1"=30'	APPROVED BY:	DRAWN BY:
DATE: 4/14/77		REVISED:
10686 and 10676 PROUTY ROAD		
CONCORD TOWNSHIP		DRAWING NUMBER: