

SCALE: 1" = 20'

6847

ZONING PERMIT
ISSUED 7-3-91

SUBJECT TO APPROVAL BY:
Lake County Sanitary Eng. ☐
Lake County Eng. Dept. ☒
Lake County Planning Comm. ☐
Lake County Bldg. Dept. ☒

Paul J. Mariano

1. To be brought to finished grade
2. Slope back towards owner
3. Slope back cover
4. Slope back cover
5. No water drains or downspouts
to be discharged into storm drains
6. All waste water to be discharged into
storm drains

LOW YIELD WATER
FIXTURES REQUIRED
ON ALL:
Shower Head
Toilet

SEWER REPAIRS MUST BE
INSTALLED BEFORE
STARTED.


Sealing and Approval
LAKESIDE GENERAL HEALTH SERVICES
DATE 6-25-91
WILLIAM B. LANDEG
LAKESIDE GENERAL HEALTH SERVICES

Grading Plan Approved
as shown and/or noted
THOMAS P. GILLES, P.E.
Lake County Engineer
By: G.H. Date 11/18/91
ASPHALT APPROV.
LAKE INC.


PRINTED
JUN 11 1991

LAKE COUNTY HEALTH DEPT. * EX. 32145 (10-27-89)


SITE PLAN & TOPOGRAHY
QUANTITIES HOMES

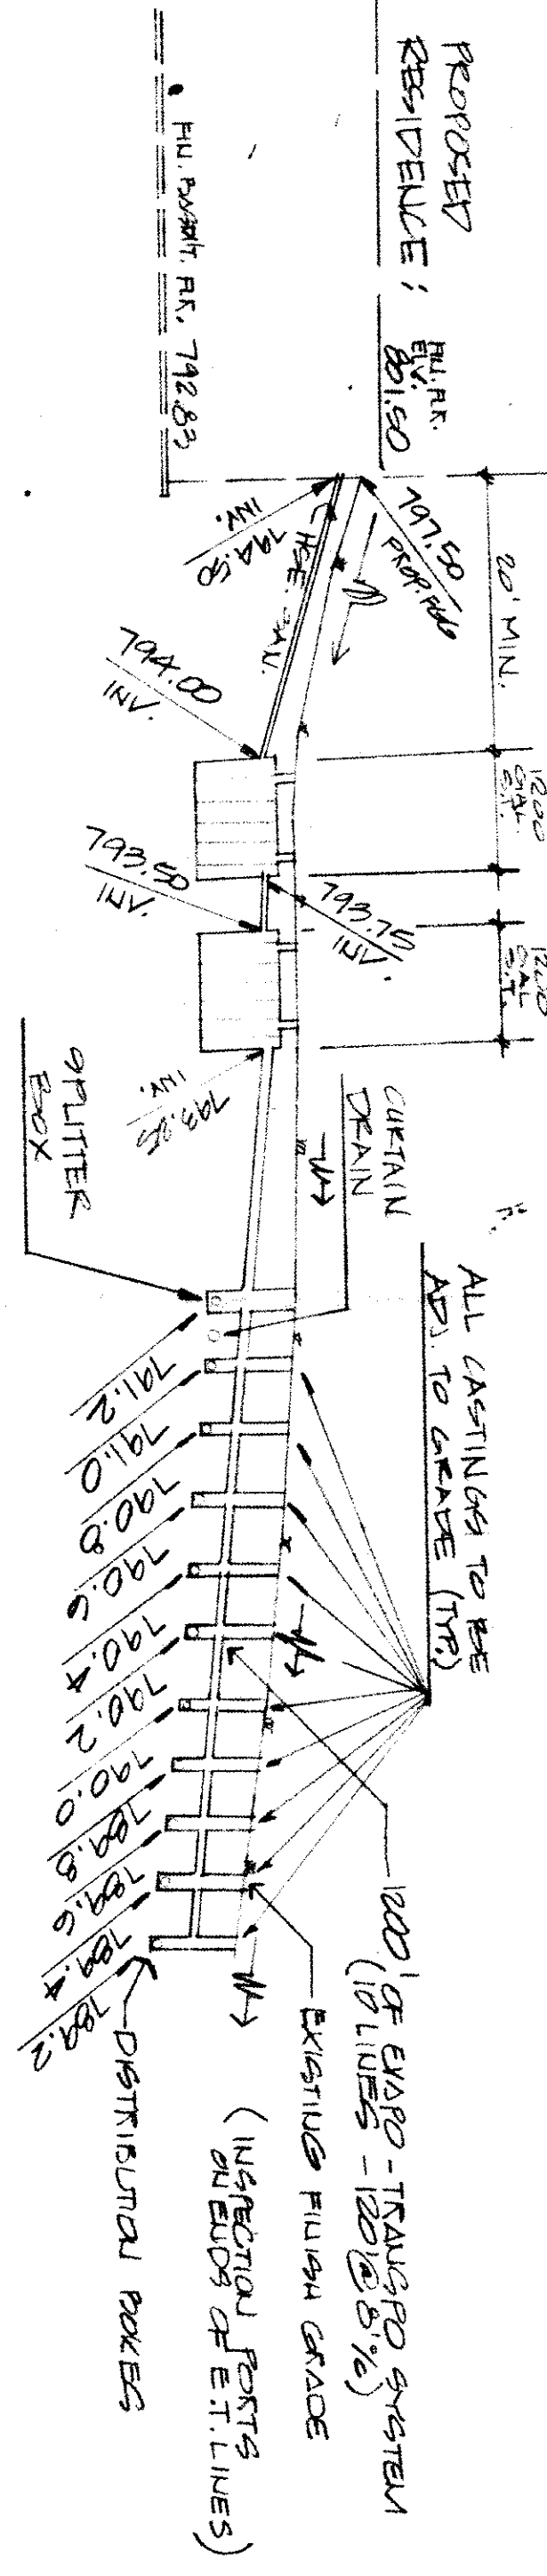

PROFILE DETAIL

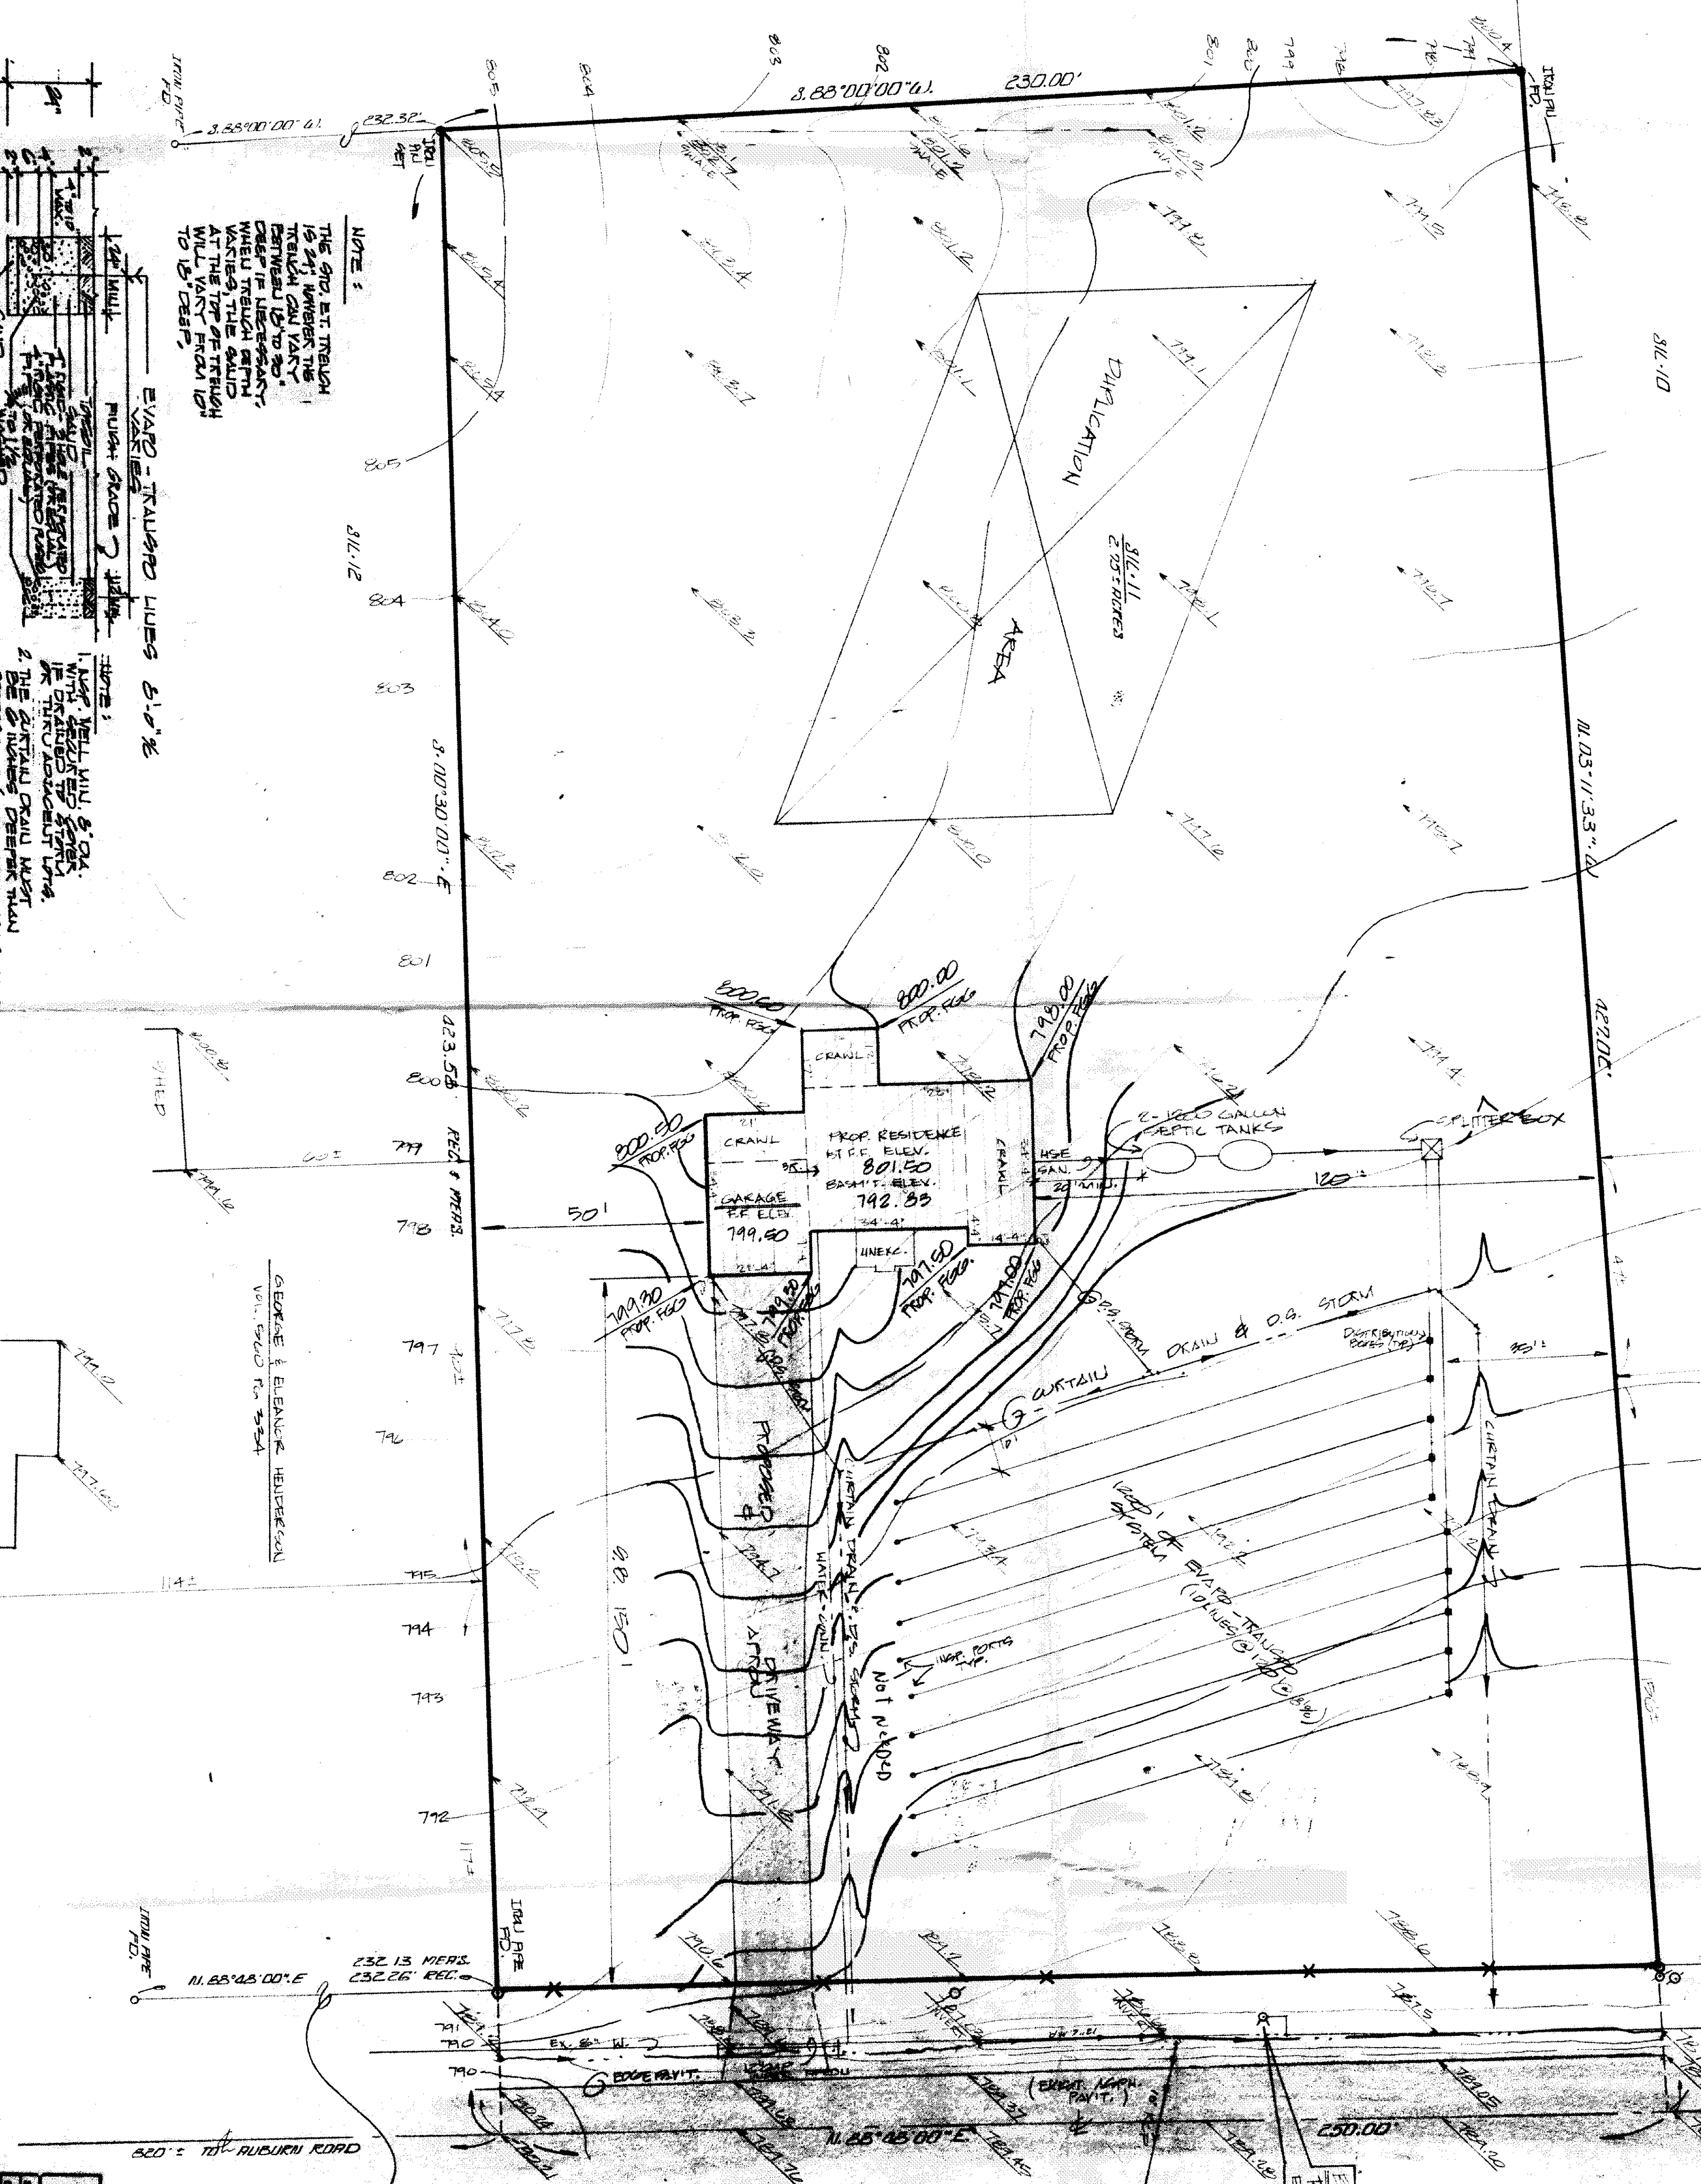

PROPERTY ROAD 60

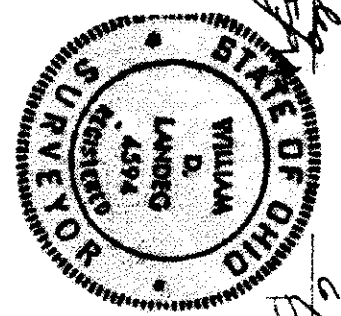

CERTIFICATION:
I, THE UNDERSIGNED HEREBY CERTIFY THAT THE
TOPOGRAPHY SHOWN HEREON, INDICATED BY ONE
FOOT CONTOURS AND ELEVATIONS REPRESENTS
AN ACTUAL FIELD TOPOGRAPHIC SURVEY MADE BY
ME ON THE 22 DAY OF JUNE, 1991,
AND THAT THE ELEVATIONS WERE TAKEN AT
APPROPRIATE INTERVALS AND THAT AS OF THAT
THEY EXISTED AS INDICATED HEREON.

WILLIAM B. LANDEG
6/11/91

LEGEND

- PROPOSED GRADES
- EXISTING CONTOURS
- PROPOSED CONTOURS
- OVERLAP TANKAGE
- ELEVATIONS
- 1" OF HYDRAULIC
- ELEV. = 741.20

NOTE:
CONTRACTOR TO VERIFY ALL
FINISH ELEV. & SIZES, SET-
BACKS & LOCATION OF ALL UTILITIES
BEFORE TO CONSTRUCTION.

NOTE:
THE GRID AT TRAIL
IS 5' BY 5' LINES
THROUGHOUT THE
ENTIRE SITE. ALL
ELEVATIONS ARE
BASED ON THE
GRID. IF NECESSARY,
WHEN TRAILING
VARIABLES, THE GRID
WILL VARY FROM 10'
TO 15' DEEP.

EVAPO-TRANSPIRATION LINES 5'-0" X

GEORGE & ELEANOR HENDERSON
VOL. 5000 PG. 554