


"I, THE UNDERSIGNED HEREBY CERTIFY THAT THIS TOPOGRAPHY, INDICATED BY 6", 1' OR 2' CONTOURS, AND ELEVATIONS SHOWN HEREON REPRESENT AN ACTUAL FIELD SURVEY MADE BY ME ON THE DAY OF JULY 1996 AND THAT THE ELEVATIONS WERE TAKEN AT APPROPRIATE INTERVALS AND THAT AS OF THAT DATE THEY EXISTED AS INDICATED HEREON."

NAME _____ REG. NO. _____

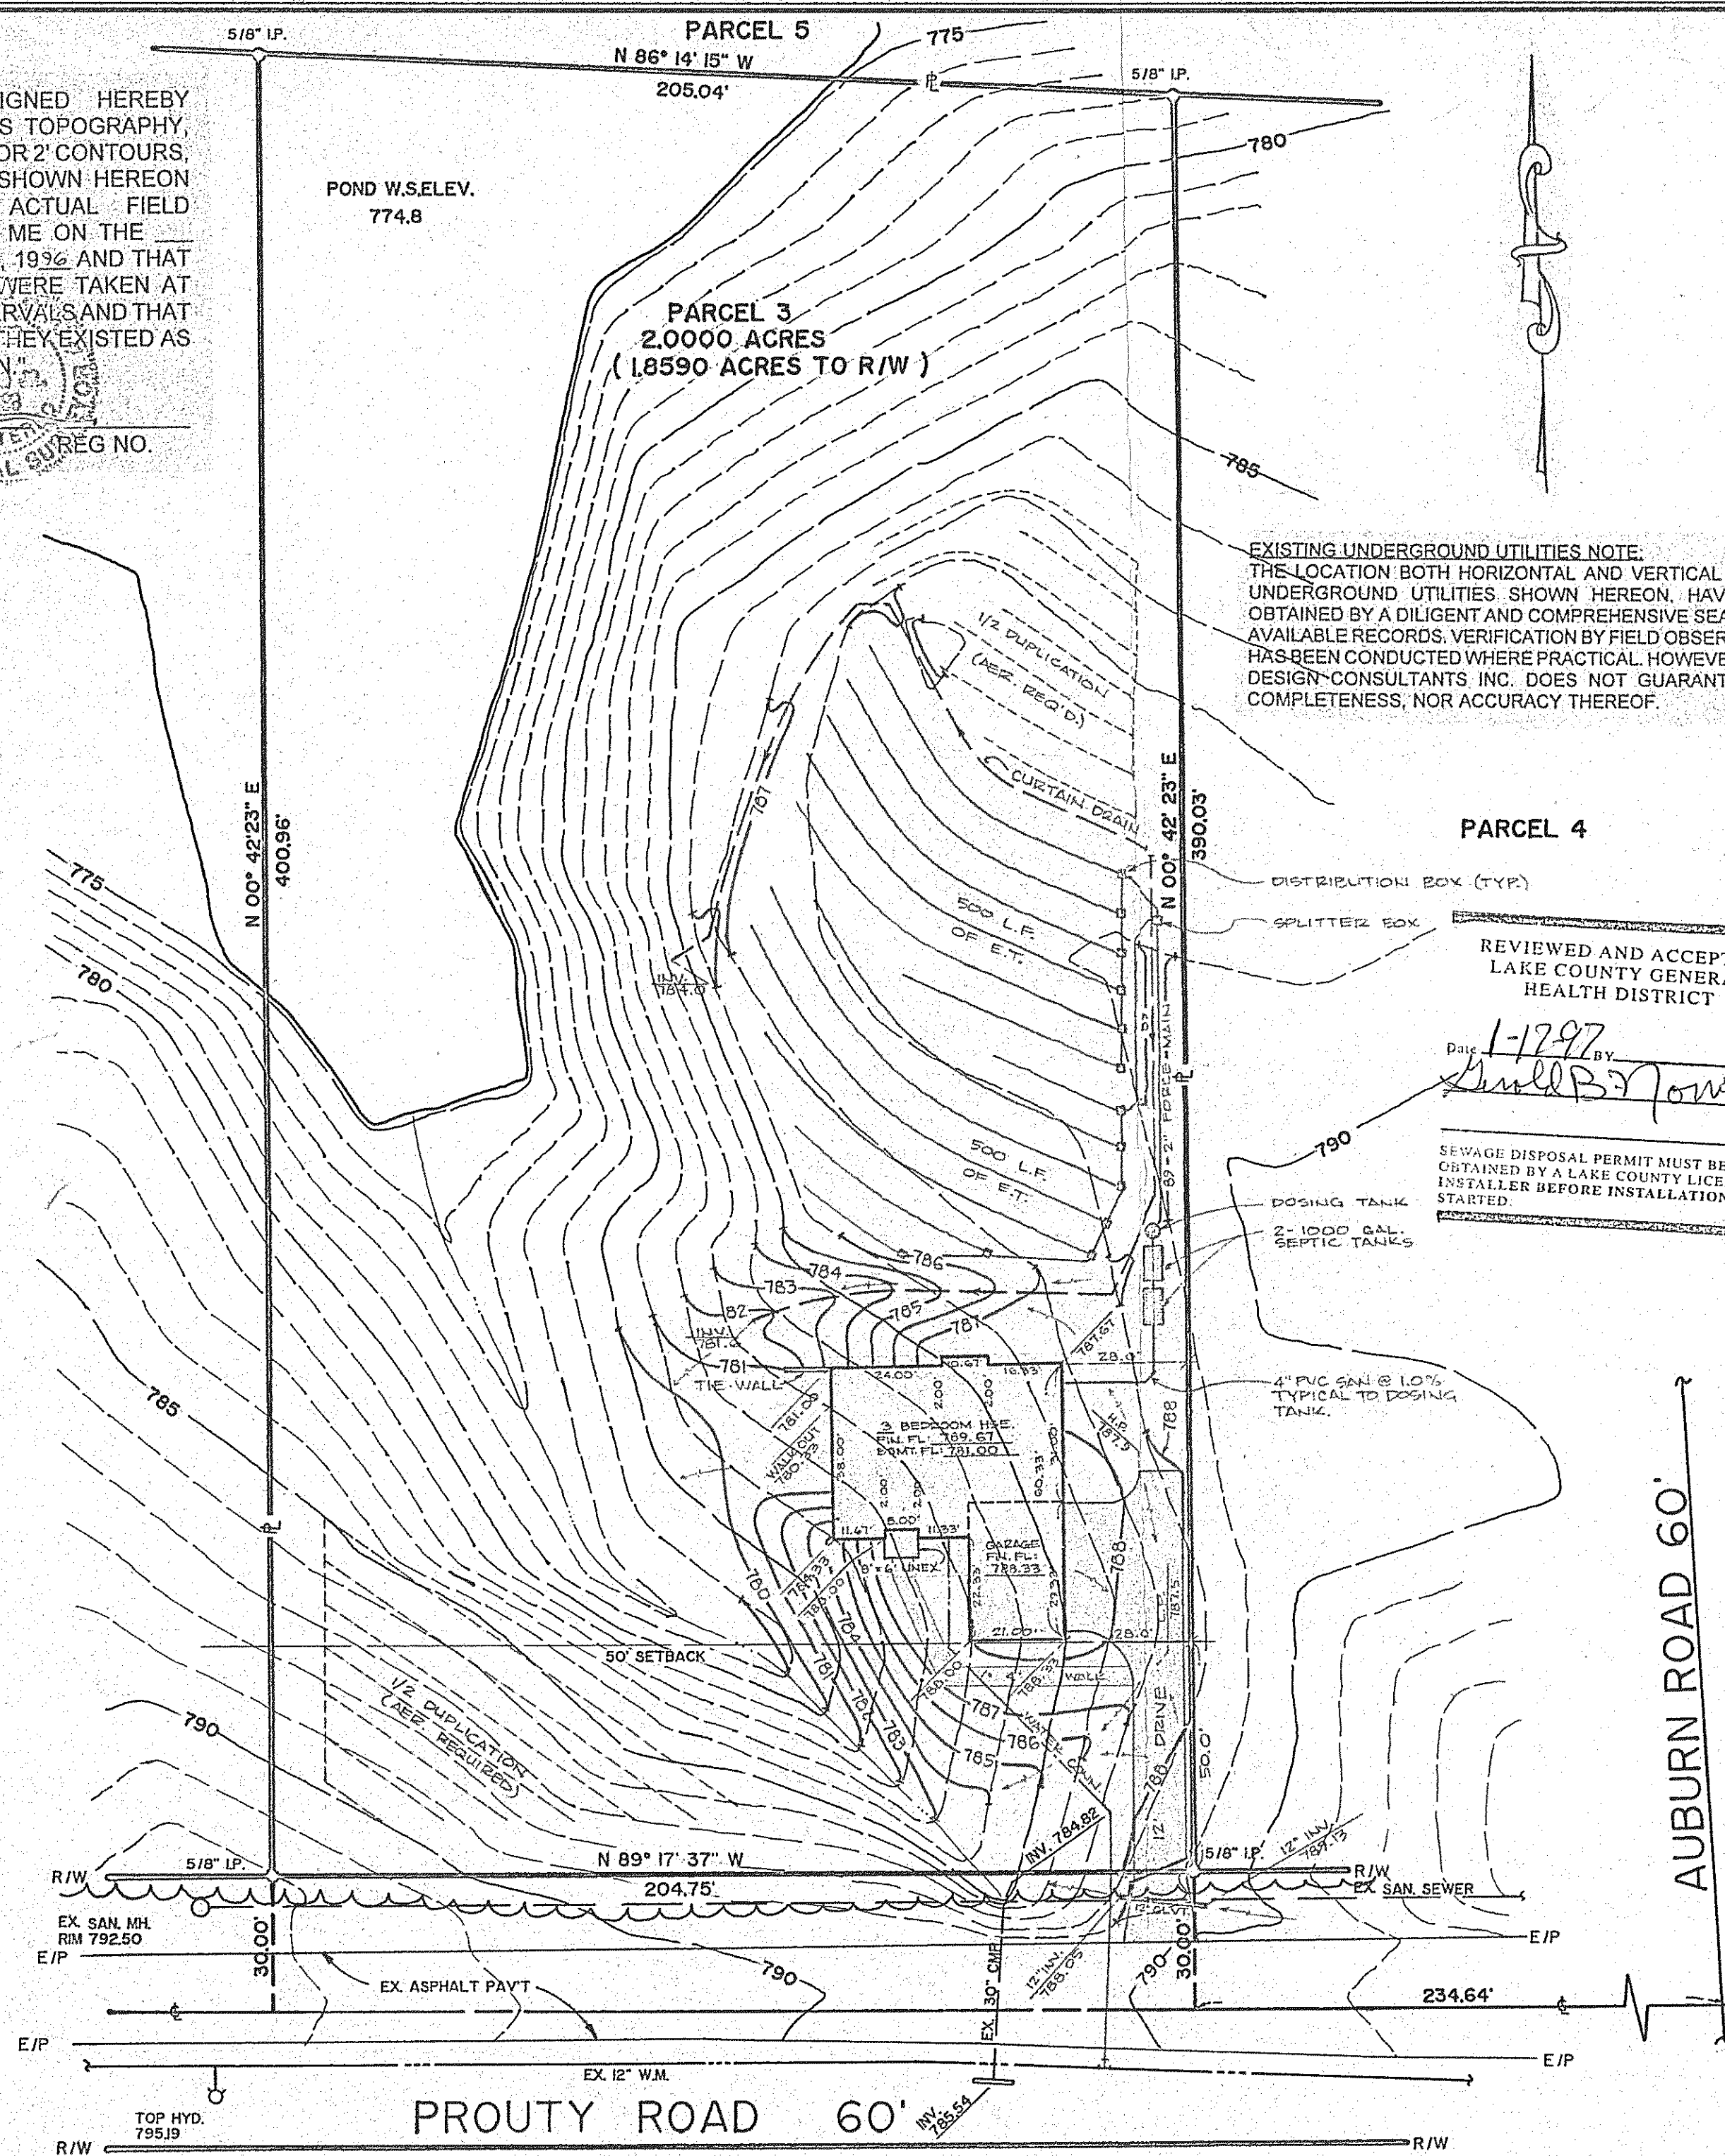

EXISTING UNDERGROUND UTILITIES NOTE:
THE LOCATION BOTH HORIZONTAL AND VERTICAL OF THE UNDERGROUND UTILITIES SHOWN HEREON, HAVE BEEN OBTAINED BY A DILIGENT AND COMPREHENSIVE SEARCH OF AVAILABLE RECORDS. VERIFICATION BY FIELD OBSERVATION HAS BEEN CONDUCTED WHERE PRACTICAL. HOWEVER, LAND DESIGN CONSULTANTS INC. DOES NOT GUARANTEE THE COMPLETENESS, NOR ACCURACY THEREOF.

PARCEL 4

REVIEWED AND ACCEPTED
LAKE COUNTY GENERAL
HEALTH DISTRICT

Date 1-12-97 BY Shirley B. Jones R.S.


SEWAGE DISPOSAL PERMIT MUST BE OBTAINED BY A LAKE COUNTY LICENSED INSTALLER BEFORE INSTALLATION IS STARTED.

SITE PLAN

for : CHADWICK HOMES
CLIENT

11702 CALI COURT CONCORD, 44077
ADDRESS STREET CITY

3 AUBURN RIDGE CONCORD TWP. OHIO
SUBLOT No. SUBDIVISION NAME VOL. PAGE
LOT, TRACT

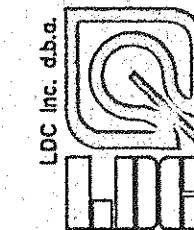

LAND DESIGN consultants
Civil Engineers and Surveyors
8505 EAST AVENUE • MENTOR, OHIO 44050
TELEPHONE 255-8483 354-8938 951-LAND


DESIGN CERTIFICATION

THIS PLAN WAS PREPARED BY ME, AND IS CORRECT TO THE BEST OF MY KNOWLEDGE AND BELIEF.

NAME _____

CHECK LIST

LOT DIMENSIONS & BEARINGS
TIE TO NEAREST STREET
SUBLOT No. (PARCEL No.)
SURROUNDING OWNERS
BUILDING DIMENSIONS
SETBACK, SIDEYARD, REARYARD
FINISHED GRADES
DRIVE & APRON TYPE, WIDTH, THICKNESS
SIDEWALK TYPE, WIDTH, THICKNESS
CULVERT TYPE, DIAM., LENGTH
WATER MAIN SIZE, LOCATION
SAN. SEWER SIZE, % GRADE, LOC.
SAN. MH. CAST. ELEV., INV. ELEV.
SAN. COIN. SIZE, % GRADE, LOC.
STORM SEWER SIZE, % GRADE, LOC.
STORM MH. CAST. ELEV., INV. ELEV.
PAVT TYPE, GRADE, CURBS
GAS LINE LOC., SIZE
SEPTIC SYSTEM & DUPLICATION
WELL LOCATION & ISOLATION RADIUS

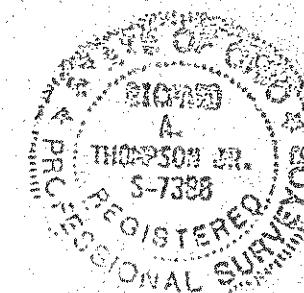

STATE SEAL

"AS BUILT" CERTIFICATION

I HEREBY CERTIFY THAT THE CIRCLED INFORMATION IS EXISTING AS OBTAINED ON THE SITE 19 AND IS CORRECT TO THE BEST OF MY KNOWLEDGE AND BELIEF.

NAME _____


LEGEND

STORM MANHOLE
SANITARY MANHOLE
EXISTING CONTOURS
PROPOSED CONTOURS
EXST. ELEV. 100.0
100.0 PROP. ELEV.
DIRECTION OF SURFACE DRAINAGE

DRAWN BY JBR	SCALE 1" = 30'
CHK'D BY	DATE DECEMBER 1996
1	REVISED AS PER L.C.G.H.D. COMMENTS: 1/15/97.
2	

ACCEPTED : _____ CLIENT _____ DATE _____

BENCHMARK: TOP OF HYDRANT @ S/L 2 ELEV.: 795.19
GRAPHIC SCALE

 

Grading Plan Approved
as shown and/or noted
THOMAS P. GILLES, P.E.
Lake County Engineer

By 6/4 Date 1.23.97



SHT. 1 OF 2
DRAWING No.
PRECHI-9602