

DONALD E. & MICHELE WALTETAKER  
V. 852 P. 532

ALEX S. & GRACE LANGVEL  
V. 154 P. 922

# SITE PLAN

for **CHARLES PENAL** OWNER  
CLIENT  
25 WOODWORTH AVE., PAINESVILLE  
ADDRESS STREET CITY

P. 2. 1 8A-18A-76  
SUBLOT NO. SUBDIVISION NAME VOL. PAGE  
O. 2. 748 TR. 3 CONCORD TWP. OHIO  
LOT, TRACT

## REMARKS

ALL BOUNDARY DATA SHOWN WAS OBTAINED FROM (DEEDS, RECORDED SUBDIVISION PLAT OR OTHER PUBLIC RECORDS). LOCATIONS AS SHOWN OF ADJACENT WELLS AND SEPTIC TANKS OBTAINED FROM LAKE COUNTY HEALTH DEPARTMENT.

## LEGEND

SANITARY MANHOLE --- 0 --- WATER VALVE (GAS) --- 4 ---  
PROPOSED CONTOURS --- 5 --- DIRECTION OF  
EXIST. ELEV. --- 100.0 SURFACE DRAINAGE  
100.0 --- PROP. ELEV.


## CHECK LIST

NO. OF BEDROOMS  
DIMENSIONS  
WATER MAIN SIZE, LOCATION  
SAN. SEWER SIZE & GR. LOC.  
BEARINGS  
SAN. MH. CAST. ELEV. IN. ELEV.  
SAN. MH. SIZE, LOC. DEPTH  
SUBLOT NO. PARCEL NO.  
SUBDIVISION OWNERS  
BLDG. DIMENSIONS FIN. GR.  
BLDG. TIES FTR. GRADES  
APRON TYPE WIDTH THICKNESS  
SIDEWALK TYPE WIDTH THICKNESS  
CULVERT TYPE DIA. LENGTH  
ROCK OUTCROPPINGS  
WELL LOCATION  
ISOLATION RADII FROM WELL

## DESIGN CERTIFICATION

THIS PLAN WAS PREPARED BY ME, AND IS CORRECT TO THE BEST OF MY KNOWLEDGE AND BELIEF.  
NAME: THOMAS P. GILLES, P.E. SURVEYOR REGISTRATION NO. PS 6852

"AS BUILT" CERTIFICATION  
I HEREBY CERTIFY THAT THE CIRCLED GRADES ARE EXISTING GRADES OBTAINED ON THE SITE ON 19. AND ARE CORRECT TO THE BEST OF MY KNOWLEDGE AND BELIEF.

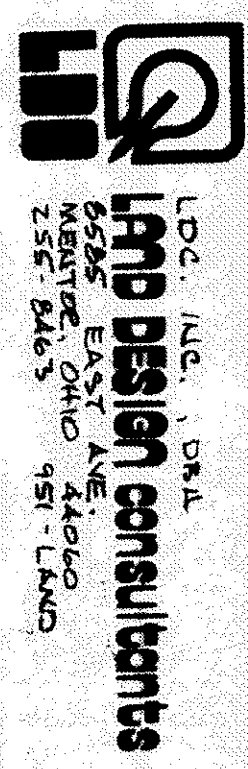

| 1 | DRAWN BY      | SCALE 1" = 30' | DRAWING NO. |
|---|---------------|----------------|-------------|
| 2 | CHK'D.        | DATE 5-7-88    | 88-049      |
| 3 | CREW<br>CHIEF | APP'D.         |             |

BENCHMARK: RIM SAN. MH. # 2 ELEV. 788.10

ZONING PERMIT #5743

ISSUED 4-6-88

SUBJECT TO APPROVAL BY:  
Lake County Board of Eng. ☐  
Lake County Board of Health ☒  
Lake County Planning Comm. ☐  
Lake County Bldg. Dept. ☒

Teno 8. Wavano

