


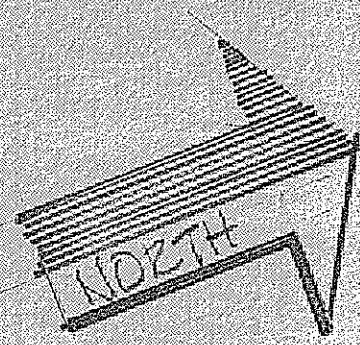

Grading Plan Approved
as shown and/or noted
THOMAS P. GILLES, P.E.
Lake County Engineer

By J.W.K. Date 4-5-74
702


zoning Permit #
issued 4-3-74 2635
706 W.E. no sheet

SITE & DRAINAGE PLAN FOR:
RYAN HOMES, INC.
23600 MERCHANTILE ROAD
BEACHWOOD, OHIO
BEING SUECT NO. 14 IN REVERE
WOODS SUBDIVISION NO. 2 IN
CONCORD TOWNSHIP, OHIO.

PREPARED BY:
WM. R. GRAY ASSOC., INC.
CIVIL ENGINEERS & SURVEYORS
1547 MENTOR AVENUE
MENTOR, OHIO 44060
SCALE: 1" = 30'
DATE: MAR. 20, 1974

PROPOSED HOUSE FLR
ELEV. 711.75
708
GARAGE FLR
ELEV. 710.00
709

CERTIFICATION:
I HEREBY CERTIFY THAT THIS
PLAN IS CORRECT TO THE
BEST OF MY KNOWLEDGE.
BY: *William R. Gray*
WILLIAM R. GRAY, P.E.
RES. # 2752

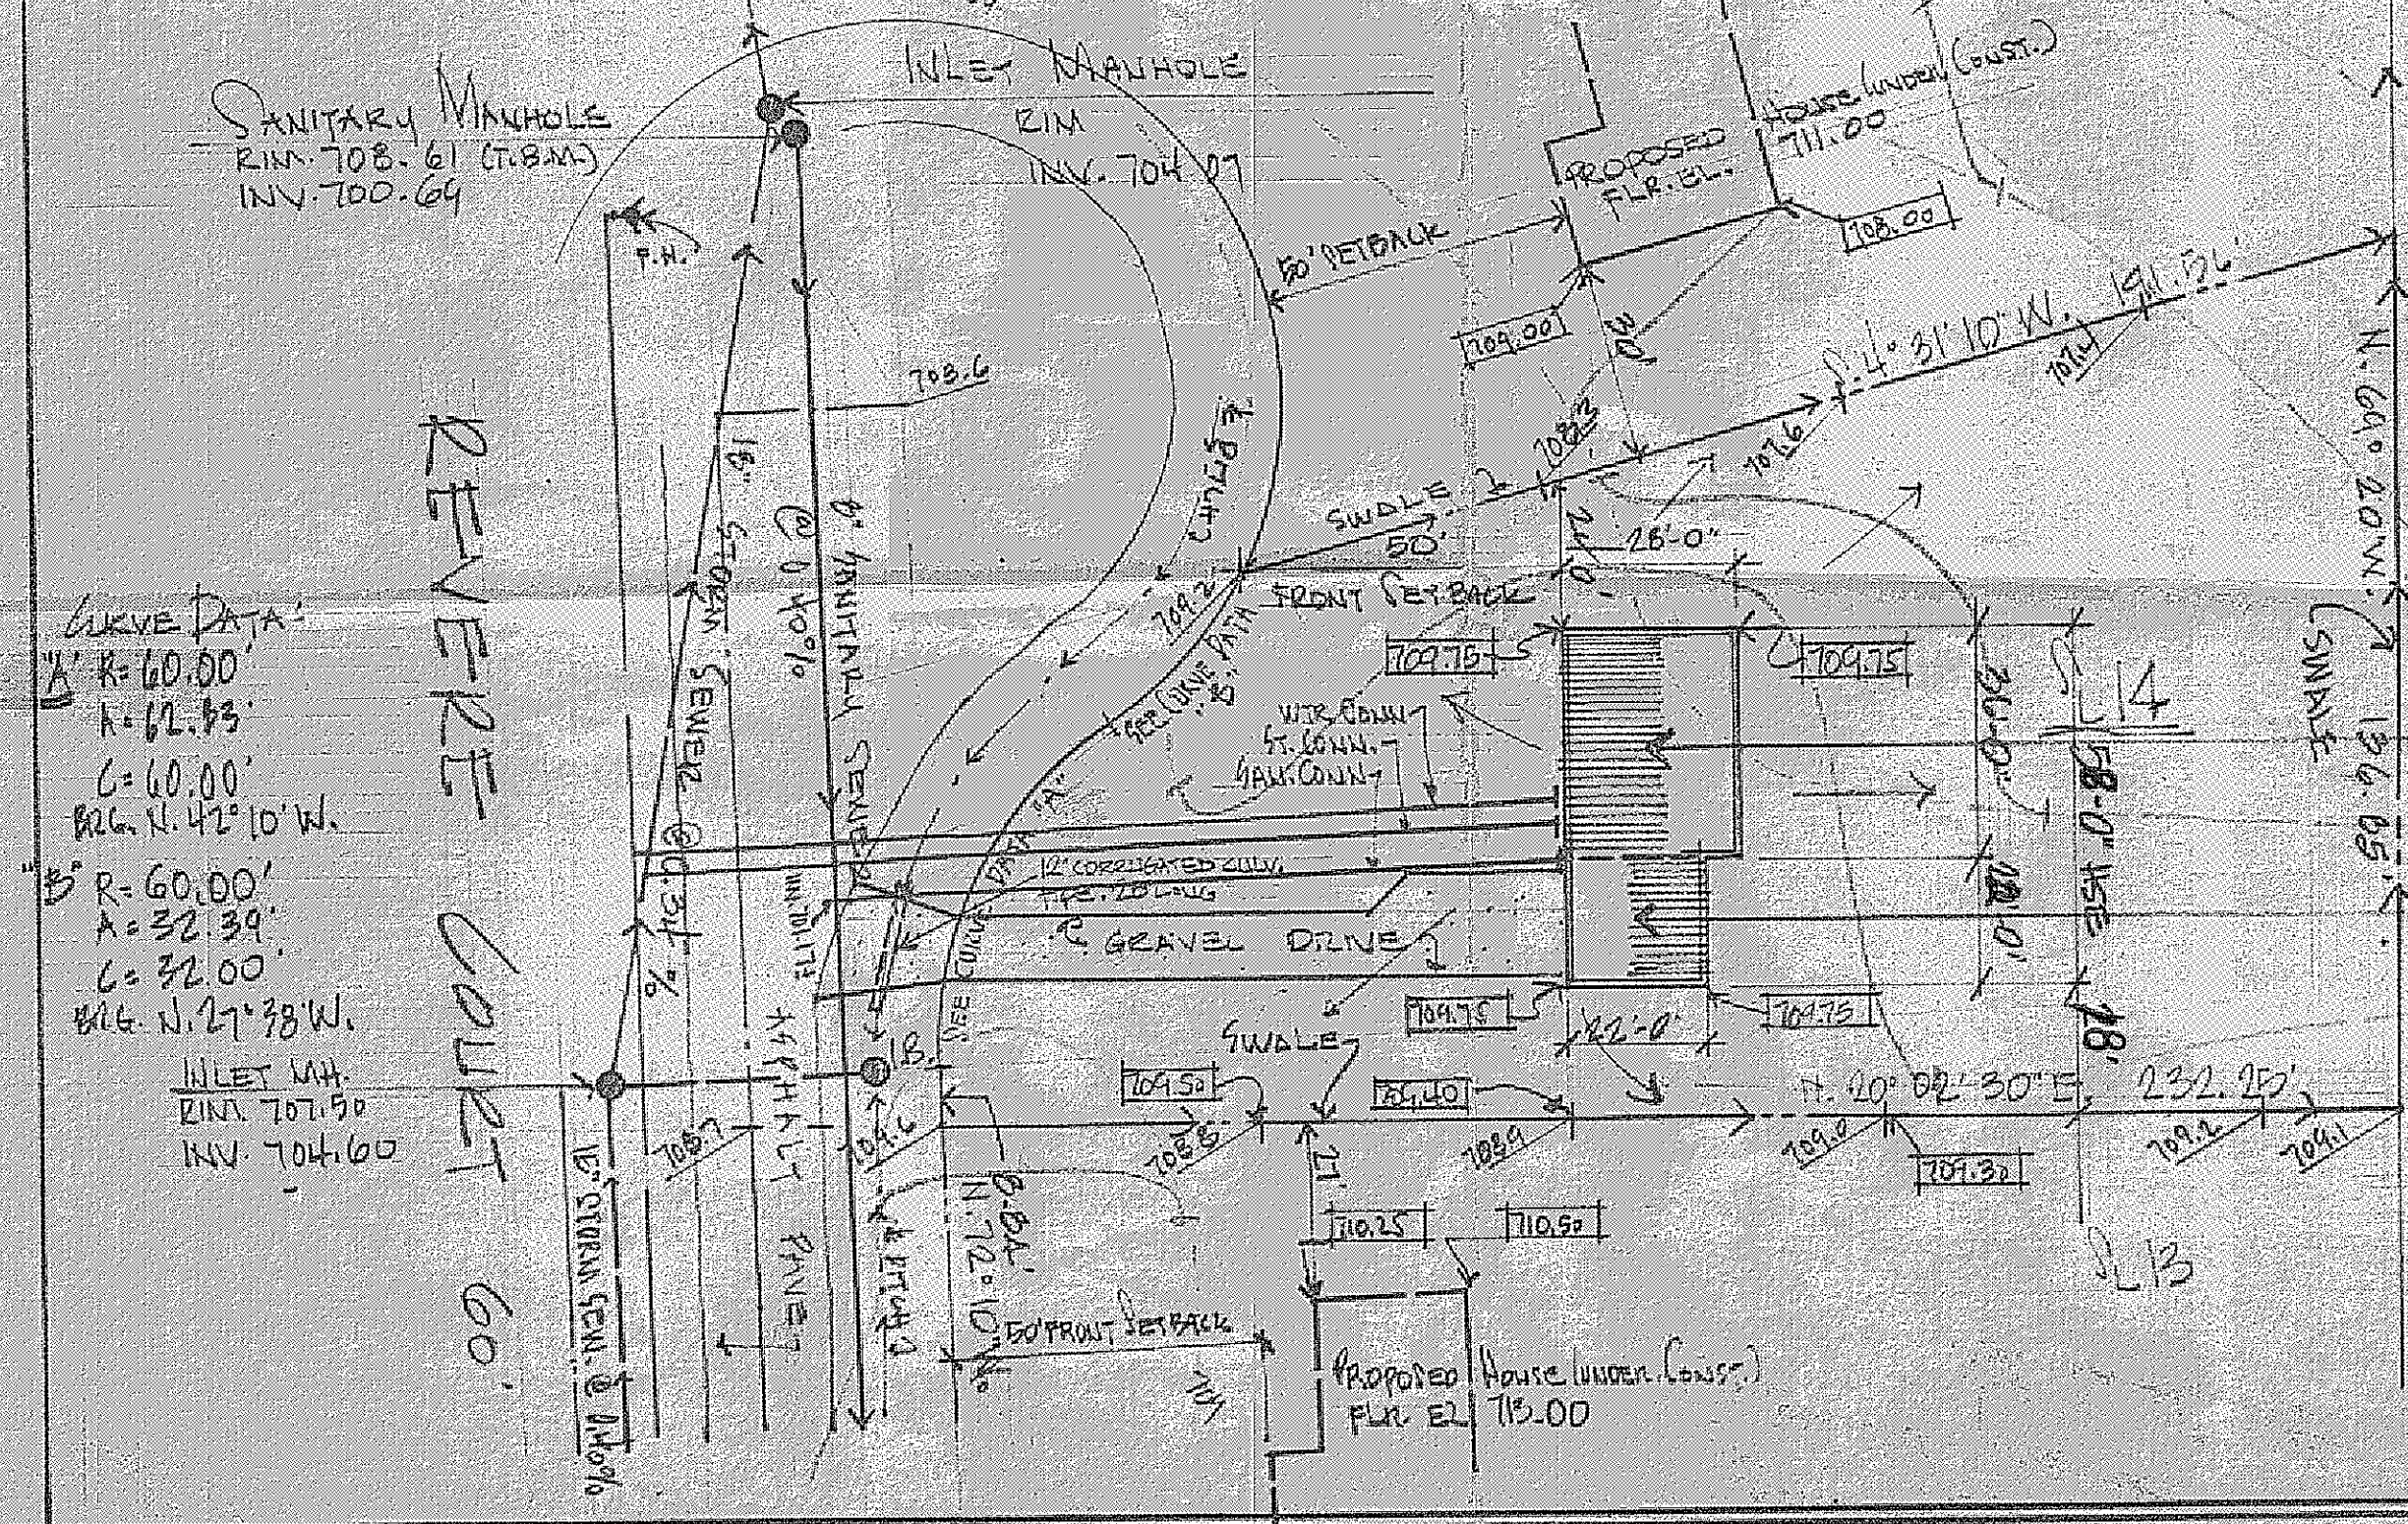

CURVE DATA:
"A" R=60.00'
A=12.43'
C=60.00'
Btg. N. 42° 10' W.
"B" R=60.00'
A=32.39'
C=32.00'
Btg. N. 27° 38' W.
INLET MH.
RIM 707.50
INV. 704.60

REVERE COLT 60'