

for ROY SLAYTON & SON BLDG.
OF SUBLOT NO 18 IN JOHNNYCAKE LAKES
ESTATES, REC. IN VOL. L PG 7 OF L.C.M.R.
IN THE TOWNSHIP OF CONCORD
MAY, 1975
SCALE: 1"=40'

for ROY SLAYTON & SON BLDG.
OF SUBLOT NO 18 IN JOHNNYCAKE LAKES
ESTATES, REC. IN VOL. L PG 7 OF L.C.M.R.
IN THE TOWNSHIP OF CONCORD
MAY, 1975
SCALE: 1"=40'

OF SUBLOT NO 18 IN JOHNNYCAKE LAKES
ESTATES, REC. IN VOL. L PG 7 OF L.C.M.R.

ESTATES REC. IN VOL. 1 PG 7 OF L.C.M.R.


IN THE TOWNSHIP OF CONCORD

MAY, 1975

SCALE: 1" = 40'

FRANK A. THOMAS & ASSOCIATES
CONSULTING ENGINEERS

LEANE W. TADOKORO
CONSULTING ENGINEERS

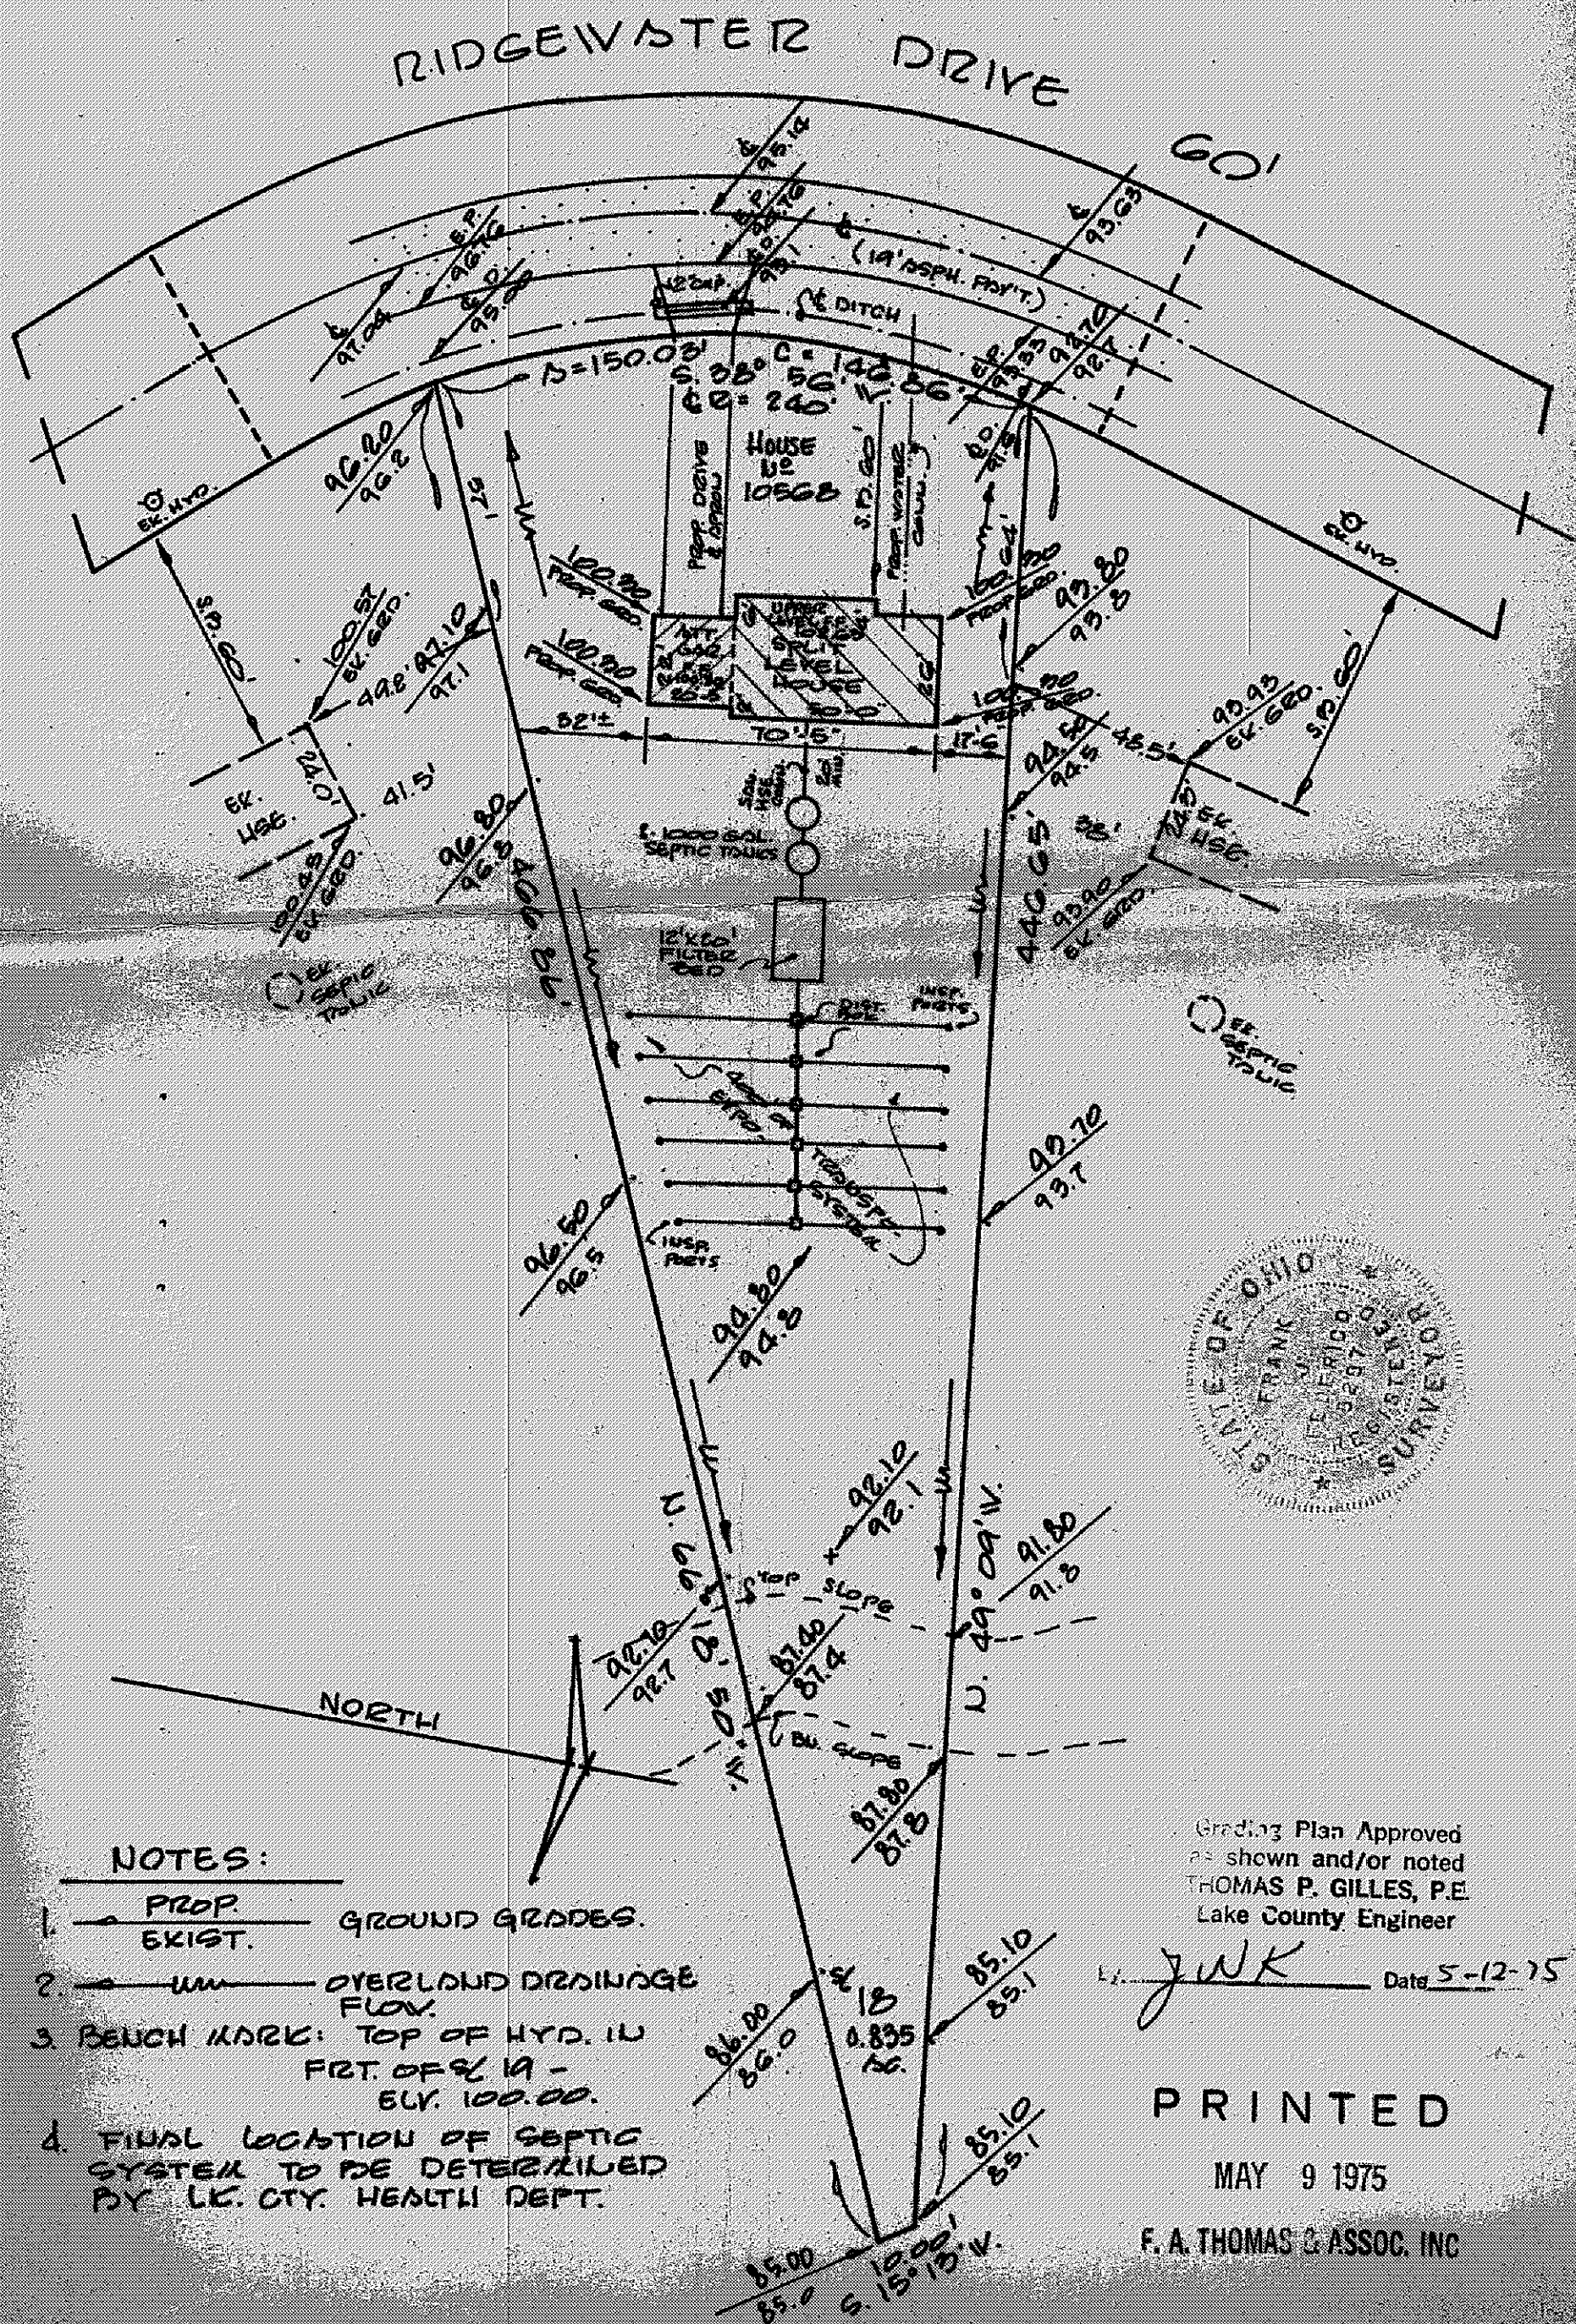

Grading Plan Approved
as shown and/or noted
THOMAS P. GILLES, P.E.
Lake County Engineer

THOMAS P. GILLES, P.E.
Lake County Engineer

WK Date 5.

Date 5-12-75

PRINTED

MAY 9 1975

F. A. THOMAS & ASSOC. INC.