


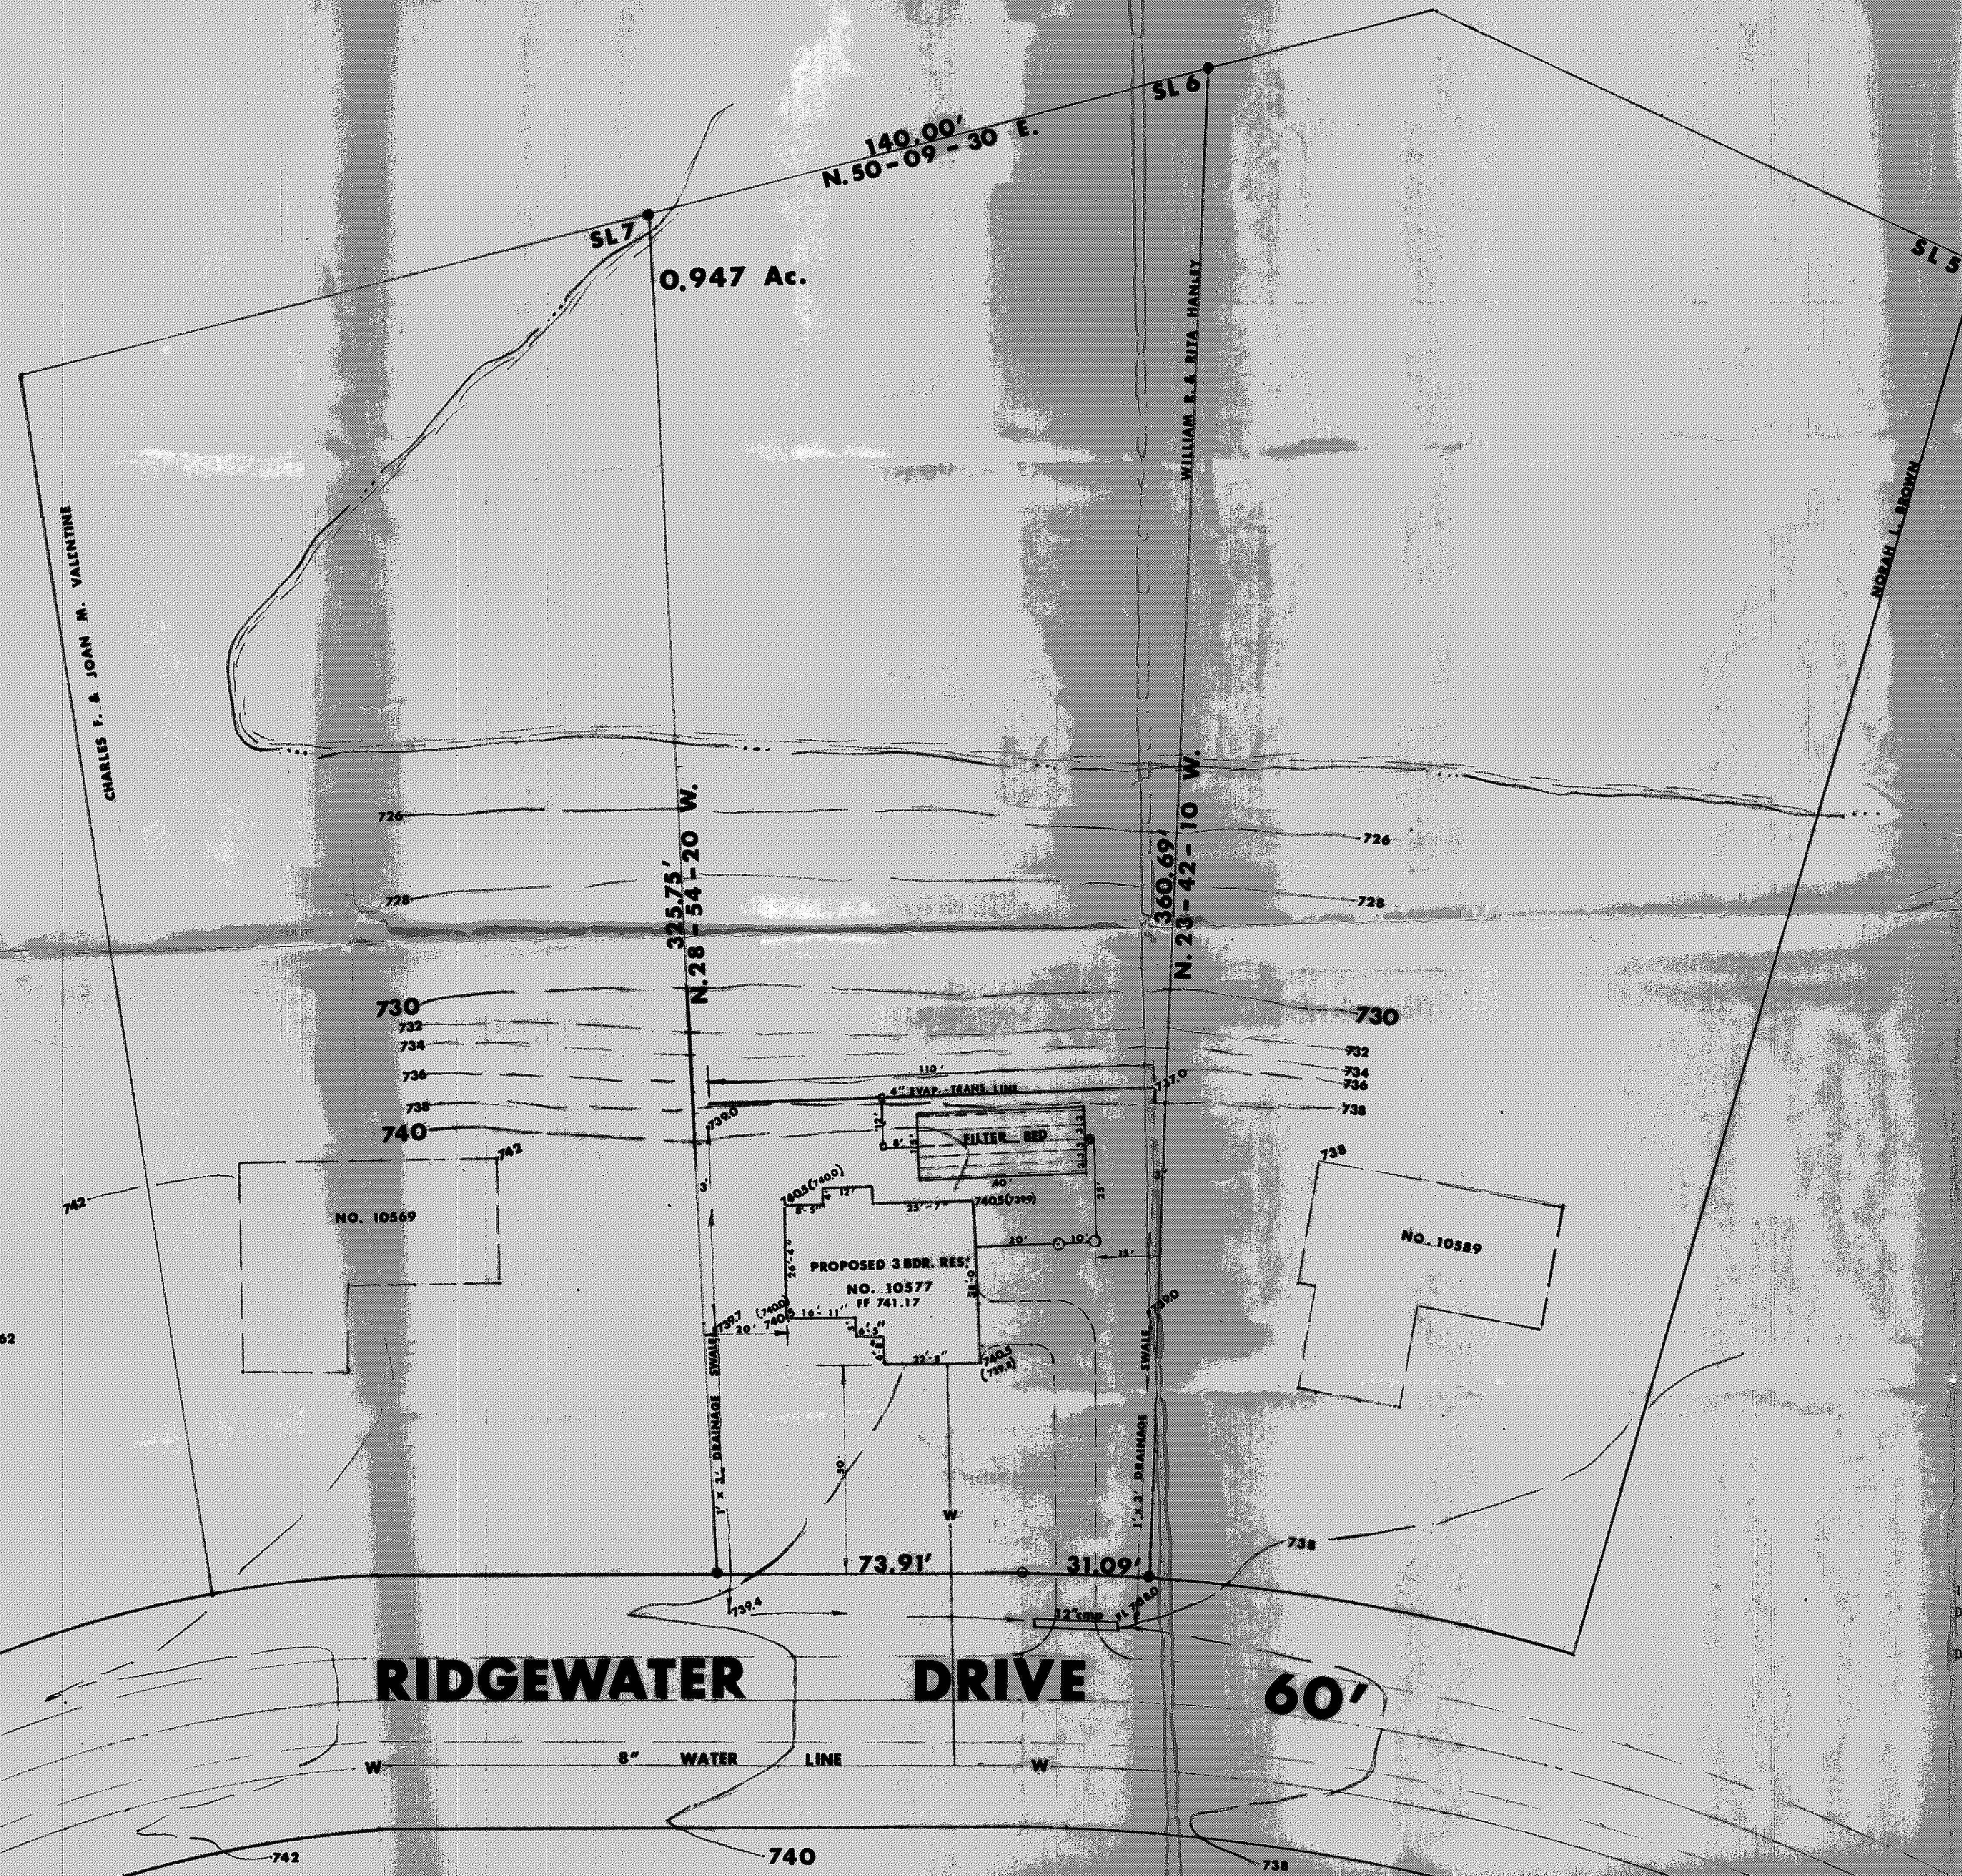

APPLICANT: LEONARD Visci
15907 HAZEL RD.
EAST CLEVELAND, Tel. 451-5962



PROPOSED GRADE 740.1
EXISTING GRADE (739.5)

Grading Plan Approved
as shown and/or noted
THOMAS P. GILLES, P.E.
Lake County Engineer
By *Sam* Date 11/3/76

ZONING PERMIT

Approved 10-29-76

W. M. Smith

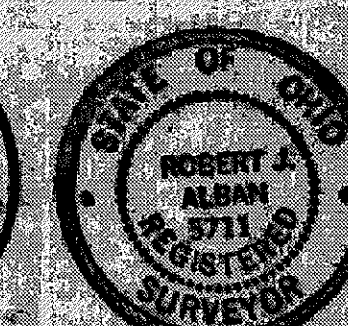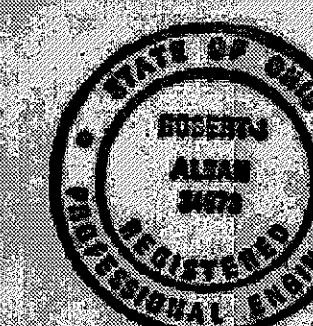

I HEREBY CERTIFY THAT I HAVE PREPARED THIS SITE PLAN, AND THAT THE BEARINGS, DISTANCES, LOCATION OF PROPERTY PINS, AND OTHER PARTICULARS SHOWN ARE CORRECT.

DATE: 10/23/76
ROBERT J. ALBAN, P.E.
REGISTERED CIVIL ENGINEER AND LAND SURVEYOR

VISCİ SITE PLAN			
PERMANENT PAR. 8A-3264	SCALE 1:20	DRAWN BY	REVISED
CONCORD TOWNSHIP, LAKE COUNTY, OHIO			
DATE 10/23/76	APPROVED BY	DRAWING NUMBER	