




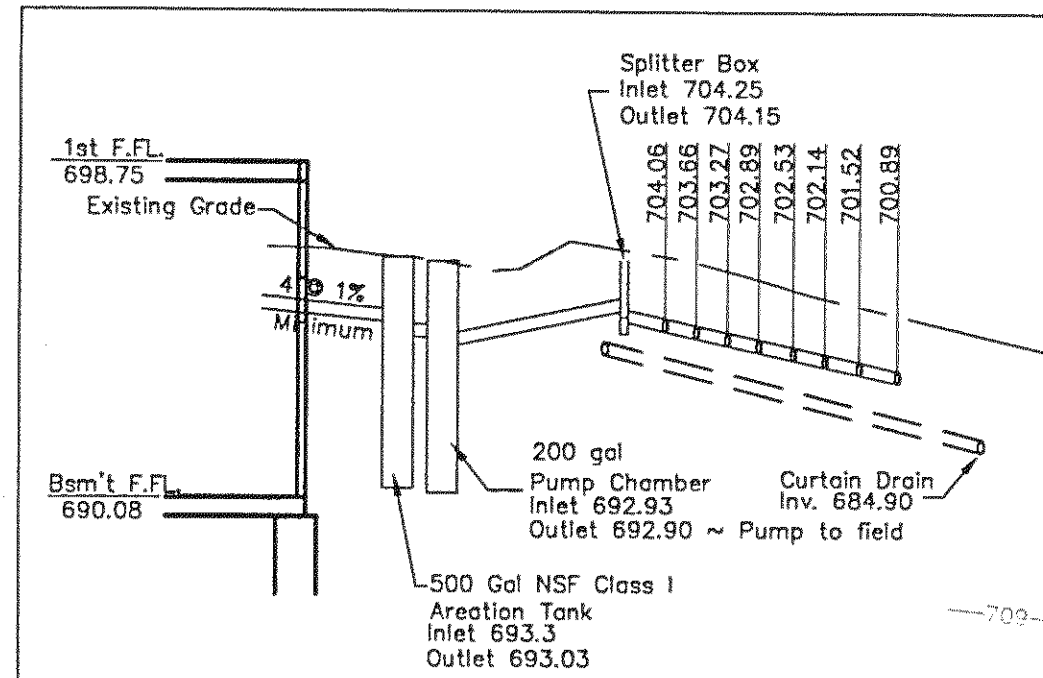

Hydraulic Profile

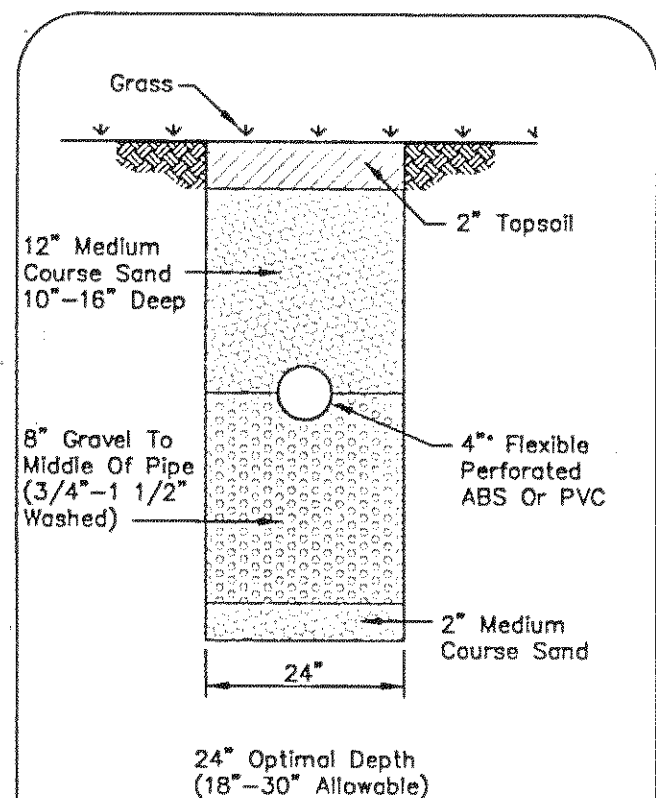


EVAPORATION-TRANSPIRATION
TRENCH CROSS-SECTION
NO SCALE

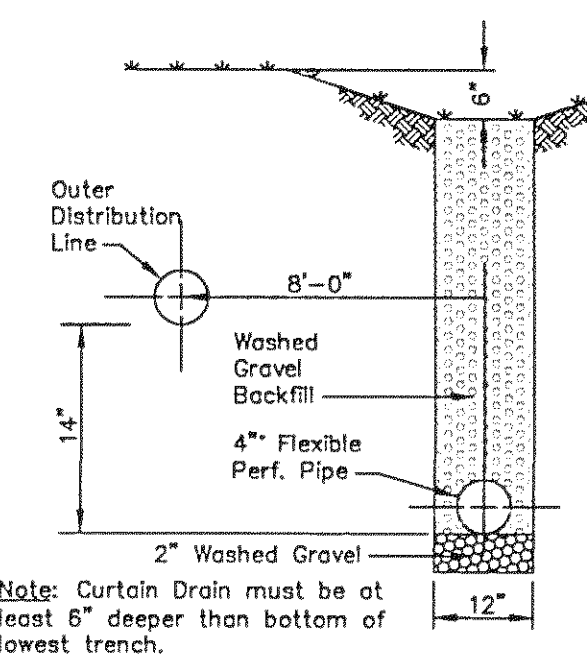

CURTAIN DRAIN CROSS SECTION
NO SCALE

CONCORD TOWNSHIP ZONING OFFICE
Zoning Permit # 0405-12137
Date Issued 4/28/05
Subject to Approval By:
☒ Lake Co. Engineer/Storm Water Mgmt.
☒ Lake Co. Utilities Dept.
☒ Lake Co. Soil + Water District
☒ Lake Co. Health District
☒ Lake Co. Building Dept.

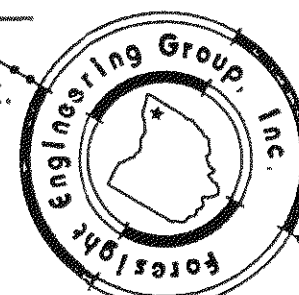

REVIEWED AND ACCEPTED
LAKE COUNTY GENERAL
HEALTH DISTRICT

Date 4-29-05 BY DEL

SEWAGE DISPOSAL PERMIT MUST BE
OBTAINED BY A LAKE COUNTY LICENSED
INSTALLER BEFORE INSTALLATION IS
STARTED

SITE PLAN
for : **McCullough Home Builders**
CLIENT
2736 N. Ridge Rd. #230 Painesville OH 44077
ADDRESS CITY STATE ZIP


6419 **Ravenna Road**
SUBLOT No. SUBDIVISION NAME VOL. PAGE
5 **2** **Concord** **Ohio**
LOT TRACT CITY STATE

Foresight Engineering Group
Engineers & Surveyors
440 286-1010
440 286-1034 fax
320 Center Street, Unit F
Chardon, Ohio 44024

SCALE : 1" = 30'
FILE NAME: I:\MCC10502\Siteplan
DATE : April 27, 2005

BENCHMARK: STS CB as noted


SHEET NO.
1/2

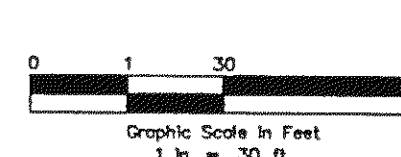

EROSION CONTROL SYMBOLS
SILT FENCE
CONSTRUCTION ENTRANCE

LEGEND	
	Curb Inlet
	Manhole
	Catch Basin
	Fire Hydrant
	Water Service Valve
	Telephone Box
	Electrical Box
	Iron Pin Set
	Clean Out

- NOTES:
1.) Down spouts shall be splashblocked.
2.) Utilities include Gas, Phone, Electric, Storm Sewer and Cable. Contractor to field verify location and provide connection at utility.
3.) Storm Sewer Lateral to be 6" Poly Vinyl Chloride SDR 26, @ 1.0% Min slope.
4.) Water Lateral to be 3/4" Copper Type "K".
Zoning District ~ R-4
Setbacks
Front 50' From ROW
Side 15' Both Sides
Rear 40'

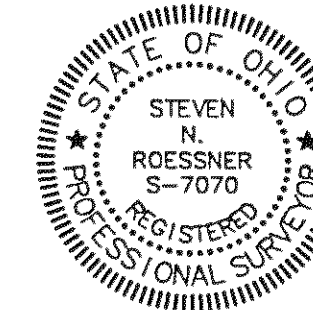

"I, the undersigned hereby state that this topography, indicated by 6", 1" or 2" contours, and the elevations shown hereon represent an actual field survey made by Foresight Engineering Group, Inc. on the 25th day of April, 2005 and that the elevations were taken at appropriate intervals and that as of that date they existed as indicated hereon."

Steven N. Roessner
Steven N. Roessner, P.S. 7070

4/27/05
Date

The locations of the underground utilities as shown hereon are based on above ground structures and record drawings. Locations of underground utilities/structures may vary from the locations shown hereon. Additional buried utilities/structures may be encountered. Contractor to field verify horizontal and vertical location of all utilities in all area of work prior to commencement of work.

**2 WORKING DAYS
BEFORE YOU DIG**

CALL TOLL FREE 800-362-2764
OHIO UTILITIES PROTECTION SERVICE

CATCH BASINS
OVER EXISTING
SEWER IS AN
ALTERNATIVE TO
A DRAIN CULVERT

