


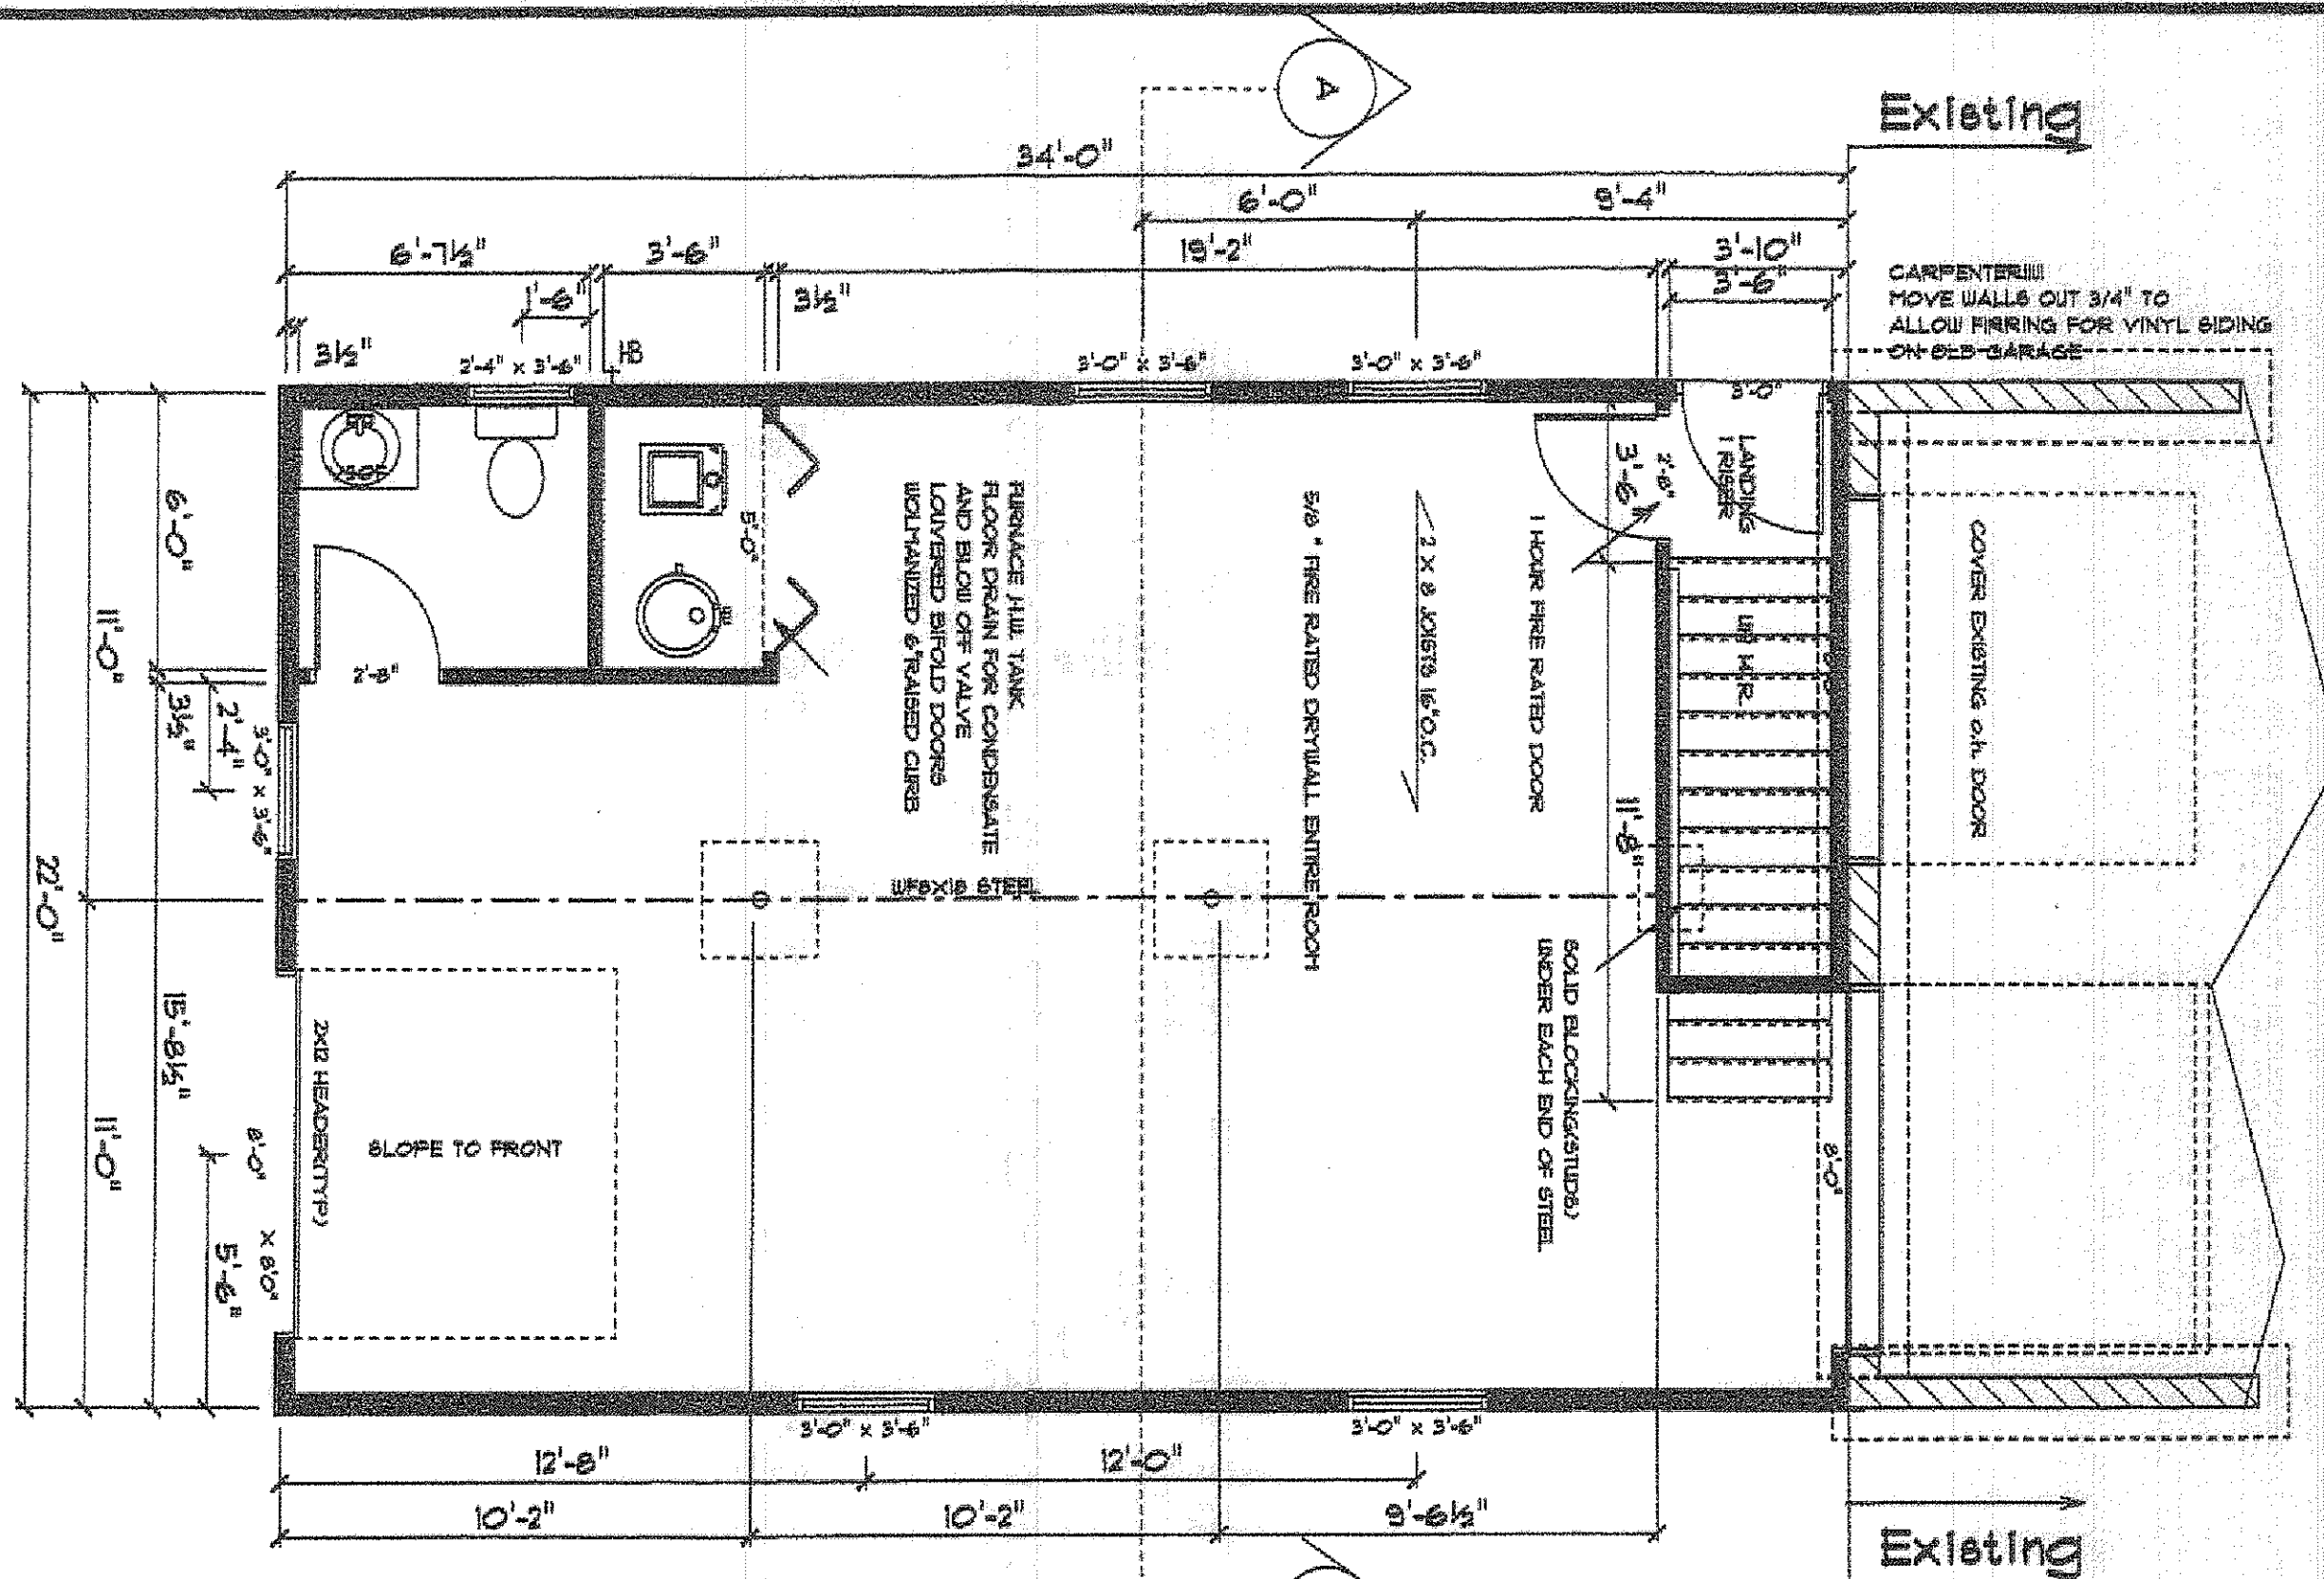

FIRST FLOOR

This Site Plan is **EXEMPT** from review by the
LAKE COUNTY
 STORMWATER MANAGEMENT DEPT
 By L.S. Date 9/26/2012

DRAWN BY: DAVE FRANZ
 SCALE: 1/4" = 1'
 DATE: July 27, 2012

WOOD TECH CONST. INC.
 DAVE@WTCNST.COM
 440.639.2337

PAGE #: