


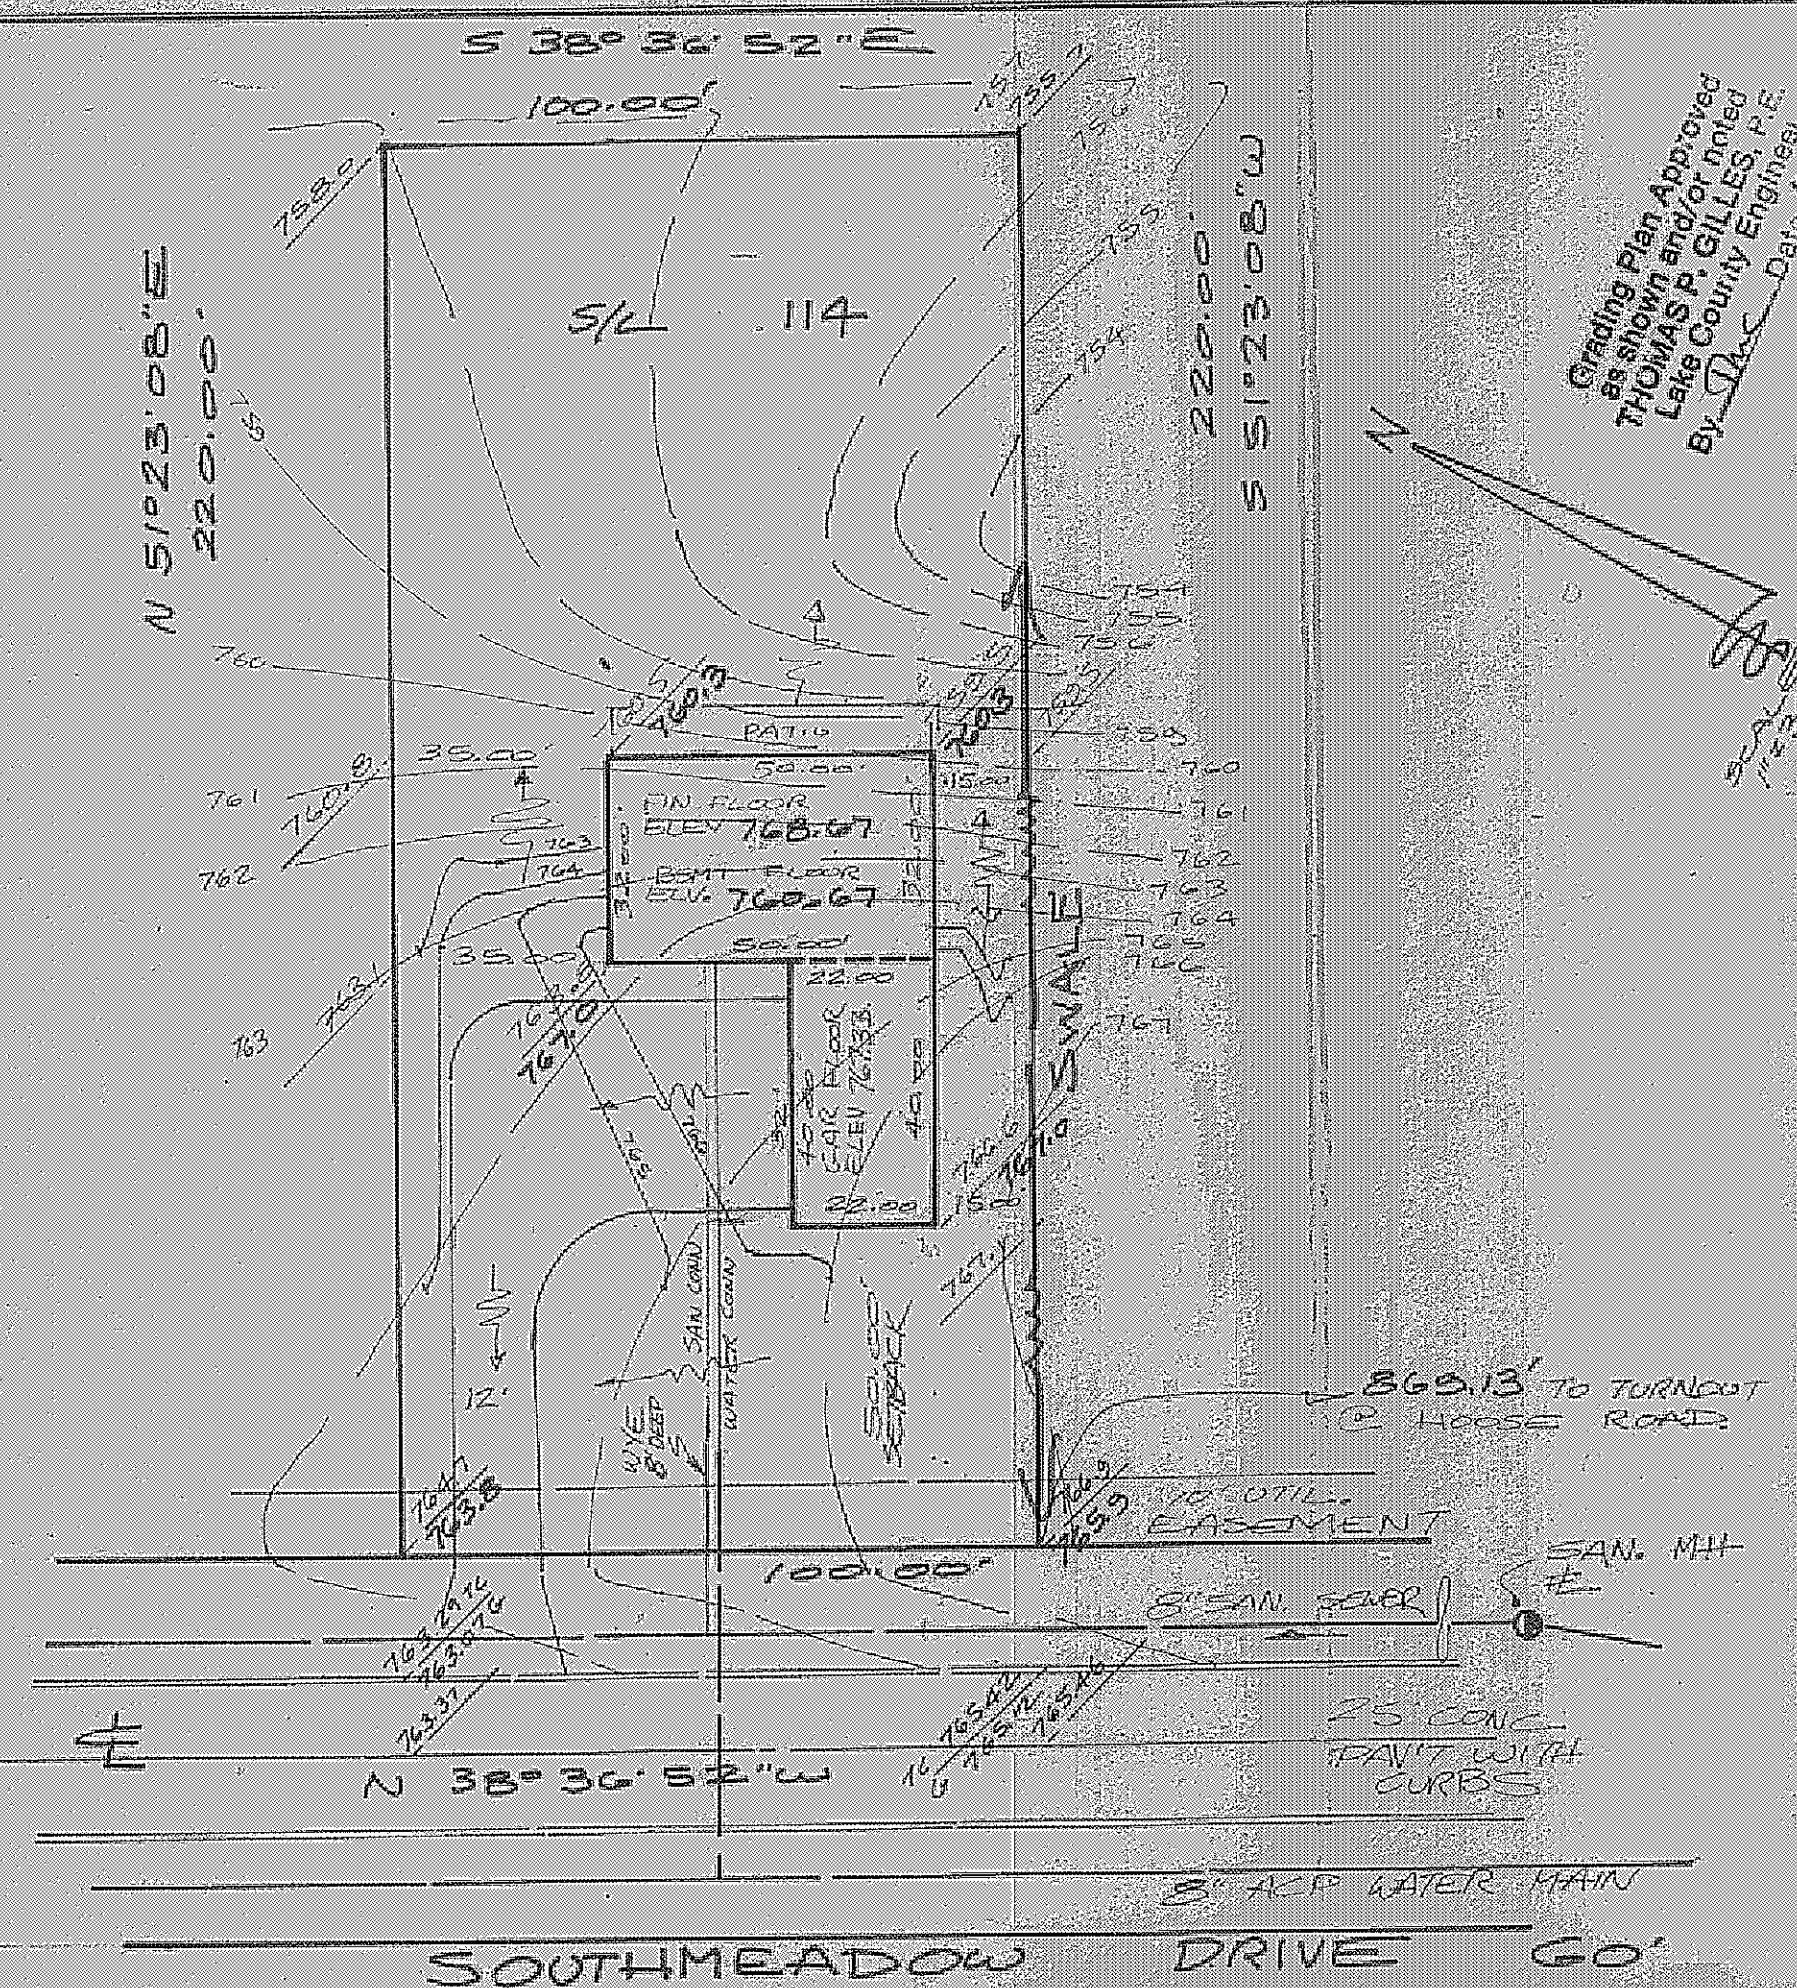

Grading Plan Approved
as shown and/or noted
By THOMAS P. GILLES, P.E.
Lake County Engineer
Date 10-2-76

SITE PLAN

for **KENNETH T. SOWUL**
CLIENT OWNER

ADDRESS STREET CITY

114 **CONCORD HILLS No 2 X-11**
SUBLOT NO. SUBDIVISION NAME VOL. PAGE
CONCORD TOWNSHIP, OHIO
LOT, TRACT

REMARKS

ALL BOUNDARY DATA SHOWN WAS OBTAINED FROM (DEEDS, RECORDED SUBDIVISION PLAT OR OTHER PUBLIC RECORDS). LOCATIONS AS SHOWN OF ADJACENT WELLS AND SEPTIC TANKS OBTAINED FROM LAKE COUNTY HEALTH DEPARTMENT.

LEGEND

SANITARY MANHOLE — — — WATER VALVE (GAS) — — —
PROPOSED CONTOURS — — — DIRECTION OF SURFACE DRAINAGE — — —
EXIST. ELEV. — 100.0
100.0 — PROP. ELEV.

CHECK LIST

NO. OF BEDROOMS	WATER MAIN SIZE, LOCATION
DIMENSIONS	SAN. SEWER SIZE & GR. LOC.
BEARINGS	SAN. MH. CAST. ELEV. IN. ELEV.
TIE TO NEAREST STREET	SAN. CONN. SIZE, LOC. DEPTH
SUBLOT NO. PARCEL NO.	STORM SEWER SIZE & GR. LOC.
SURROUNDING OWNERS	STORM MH. CAST ELEV. INV. ELEV.
BLDG. DIMENSIONS FIN. GR.	PAVT TYPE GRADE CURBS
BLDG. TIES FLR. GRADES	GAS LINE LOC. SIZE PRESSURE
APRON TYPE WIDTH THICKNESS	SEPTIC TANK LOCATION & DUPLICATION AREA
SIDEWALK TYPE WIDTH THICKNESS	WELL LOCATION
CULVERT TYPE DIA. LENGTH	ISOLATION RADIUS FROM WELL
ROCK OUTCROPPINGS	

DESIGN CERTIFICATION

THIS PLAT WAS PREPARED BY ME, AND IS CORRECT TO THE BEST OF MY KNOWLEDGE AND BELIEF.
Richard J. Ricks PS # 5244
NAME SURVEYOR REGISTRATION NO.

"AS BUILT" CERTIFICATION

I HEREBY CERTIFY THAT THE CIRCLED GRADES ARE EXISTING GRADES OBTAINED ON THE SITE ON 19 76 AND ARE CORRECT TO THE BEST OF MY ACKNOWLEDGMENT AND BELIEF.



LAND DESIGN consultants, inc.

9613 JACKSON STREET MENTOR, OHIO 44060
TELEPHONE (216) 951-6872 or 354-6646

1		DRAWN BY <i>RJB</i>	SCALE 1" = 30'	DRAWING NO.
2		CHK'D. <i>RJB</i>	DATE 9/26/76	180-114
3		CREW CHIEF <i>RWH</i>	APP'D.	