


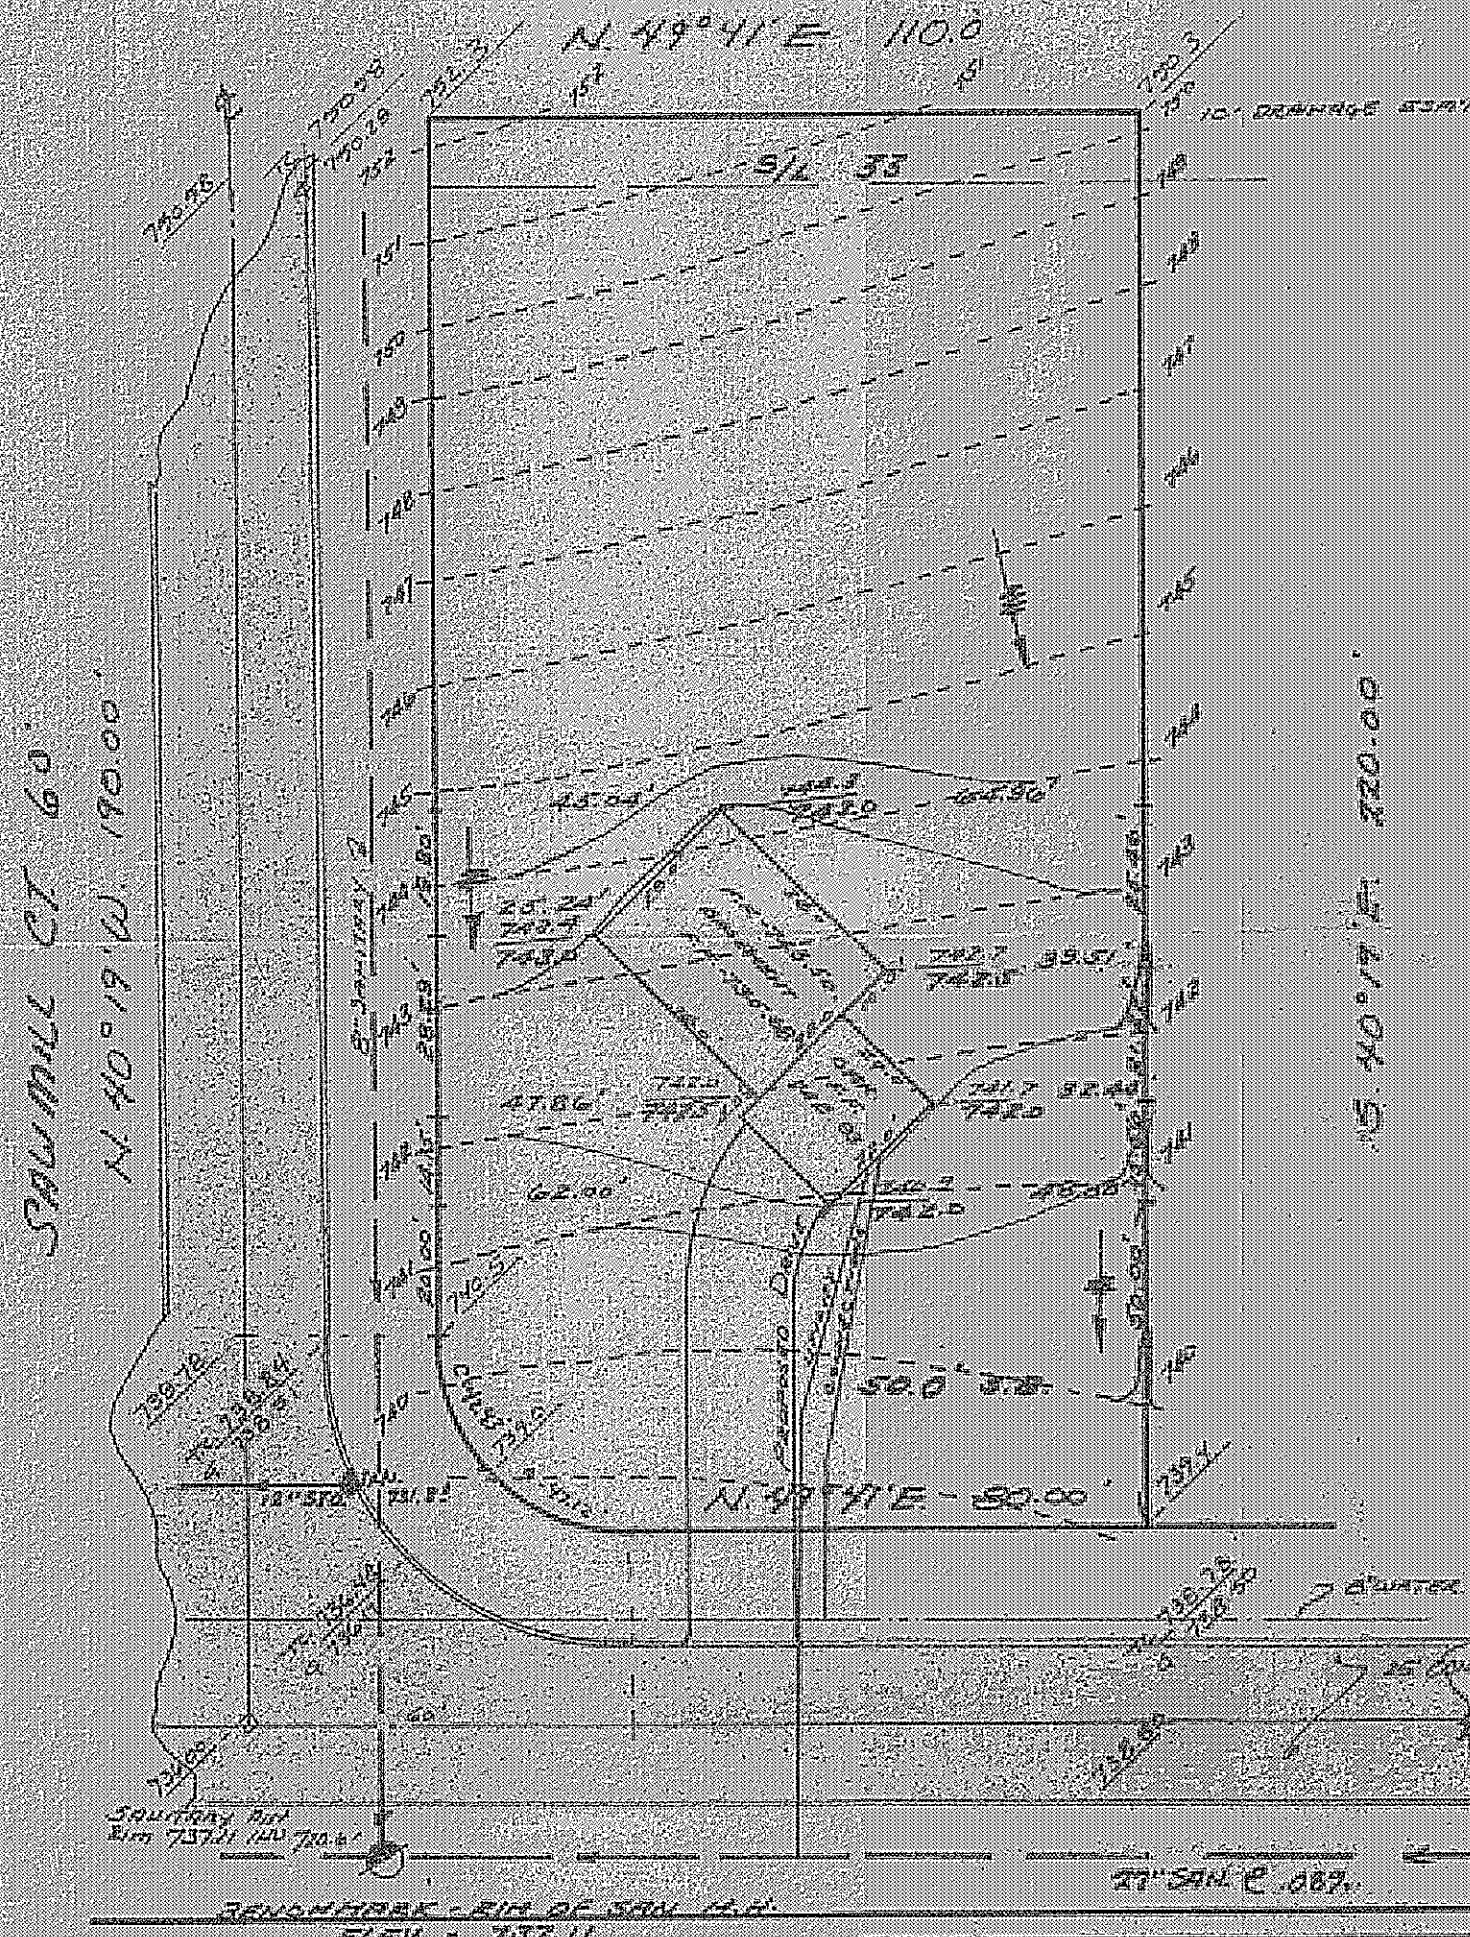

Grading Plan Approved
as shown and/or noted
THOMAS P. GILLES, P.E.
Lake County Engineer

By TPG Date 10 APR 78
3560

ZONING PERMIT

ISSUED 4-5-79

SUBJECT TO APPROVAL BY:
Lake County Sanitary Eng. ☐
Lake County Eng. Dept. ☒
Lake County Planning Comm. ☐
Lake County Bldg. Dept. ☒

H.E. Mann District

SITE PLAN

CONCORD TOWNSHIP LAKE COUNTY, OHIO

for: RYAN HOMES
CLIENT OWNER

ADDRESS STREET CITY ZIP

SUBDIVISION <u>CONCORD HILLS</u>		NAME	
VOL. <u>54</u> PG. <u>33</u>		STREET <u>Southmeadow Dr.</u>	
SUBLOT NO.		PERM. PARCEL NO.	
LOT		TRACT	
VOLUME		PAGE	
STREET		STREET	

LEGEND

- | | | | |
|----------------------|-----|--------------------|-----|
| SANITARY MANHOLE | --- | WATER VALVE (GAS) | --- |
| STORM MANHOLE | --- | WATER METER (GAS) | --- |
| INLET OR CATCH BASIN | --- | AS BUILT ELEVATION | --- |
| HYDRANT | --- | INDICATES | --- |
| EXISTING CONTOURS | --- | DIRECTION OF | --- |
| PROPOSED CONTOURS | --- | SURFACE DRAINAGE | --- |
| EXIST. ELEV. | --- | | --- |
| 100.0 | | | --- |
| 100.0 | | | --- |
| PROP. ELEV. | | | --- |

REMARKS

ALL BOUNDARY DATA SHOWN WAS OBTAINED FROM (DEEDS, RECORDED SUBDIVISION PLAT OR OTHER PUBLIC RECORDS)
LOCATIONS AS SHOWN OF ADJACENT WELLS AND SEPTIC TANKS OBTAINED FROM LAKE COUNTY HEALTH DEPARTMENT

DESIGN CERTIFICATION

THIS PLAT WAS PREPARED BY ME, AND IS CORRECT TO THE BEST OF MY KNOWLEDGE AND BELIEF.

Edward J. Salo 4574
NAME SURVEYOR REGISTRATION NO.

CHECK LIST

- | | |
|-------------------------------|---|
| NO. OF BEDROOMS | WATER MAIN SIZE, LOCATION |
| DIMENSIONS | SAN. SEWER SIZE % GR. LOC. |
| BEARINGS | SAN. MH. CAST. ELEV. INV. ELEV. |
| TIE TO NEAREST STREET | SAN. CONN. SIZE, LOC. DEPTH |
| SUBLOT NO. PARCEL NO. | STORM SEWER SIZE % GR. LOC. |
| SURROUNDING OWNERS | STORM MH. CAST. ELEV. INV. ELEV. |
| BLDG. DIMENSIONS FIN. GR. | PAY'T TYPE GRADE CURBS |
| BLDG. TIES FLTR. GRADES | GAS LINE LOC. SIZE PRESSURE |
| APRON TYPE WIDTH THICKNESS | SEPTIC TANK LOCATION & DUPLICATION AREA |
| SIDEWALK TYPE WIDTH THICKNESS | WELL LOCATION |
| CULVERT TYPE DIA. LENGTH | ISOLATION RADIUS FROM WELL |
| ROCK OUTCROPPINGS | |

REVISIONS			PLAN PREPARED BY:		
NO.	DATE	BY	DEBEVEC - SALO & ASSOCIATES, INC.		
1			130 EAST JACKSON ST. PAINESVILLE, OHIO		
2					
3			DRAWN BY <u>UG</u>	SCALE <u>1"=30'</u>	PHONE NO. <u>352-9850</u>
4			CHK'D.	DATE <u>3-23-78</u>	DRAWING NO.
5			CREW CHIEF	APPROD.	<u>4820-33</u>