
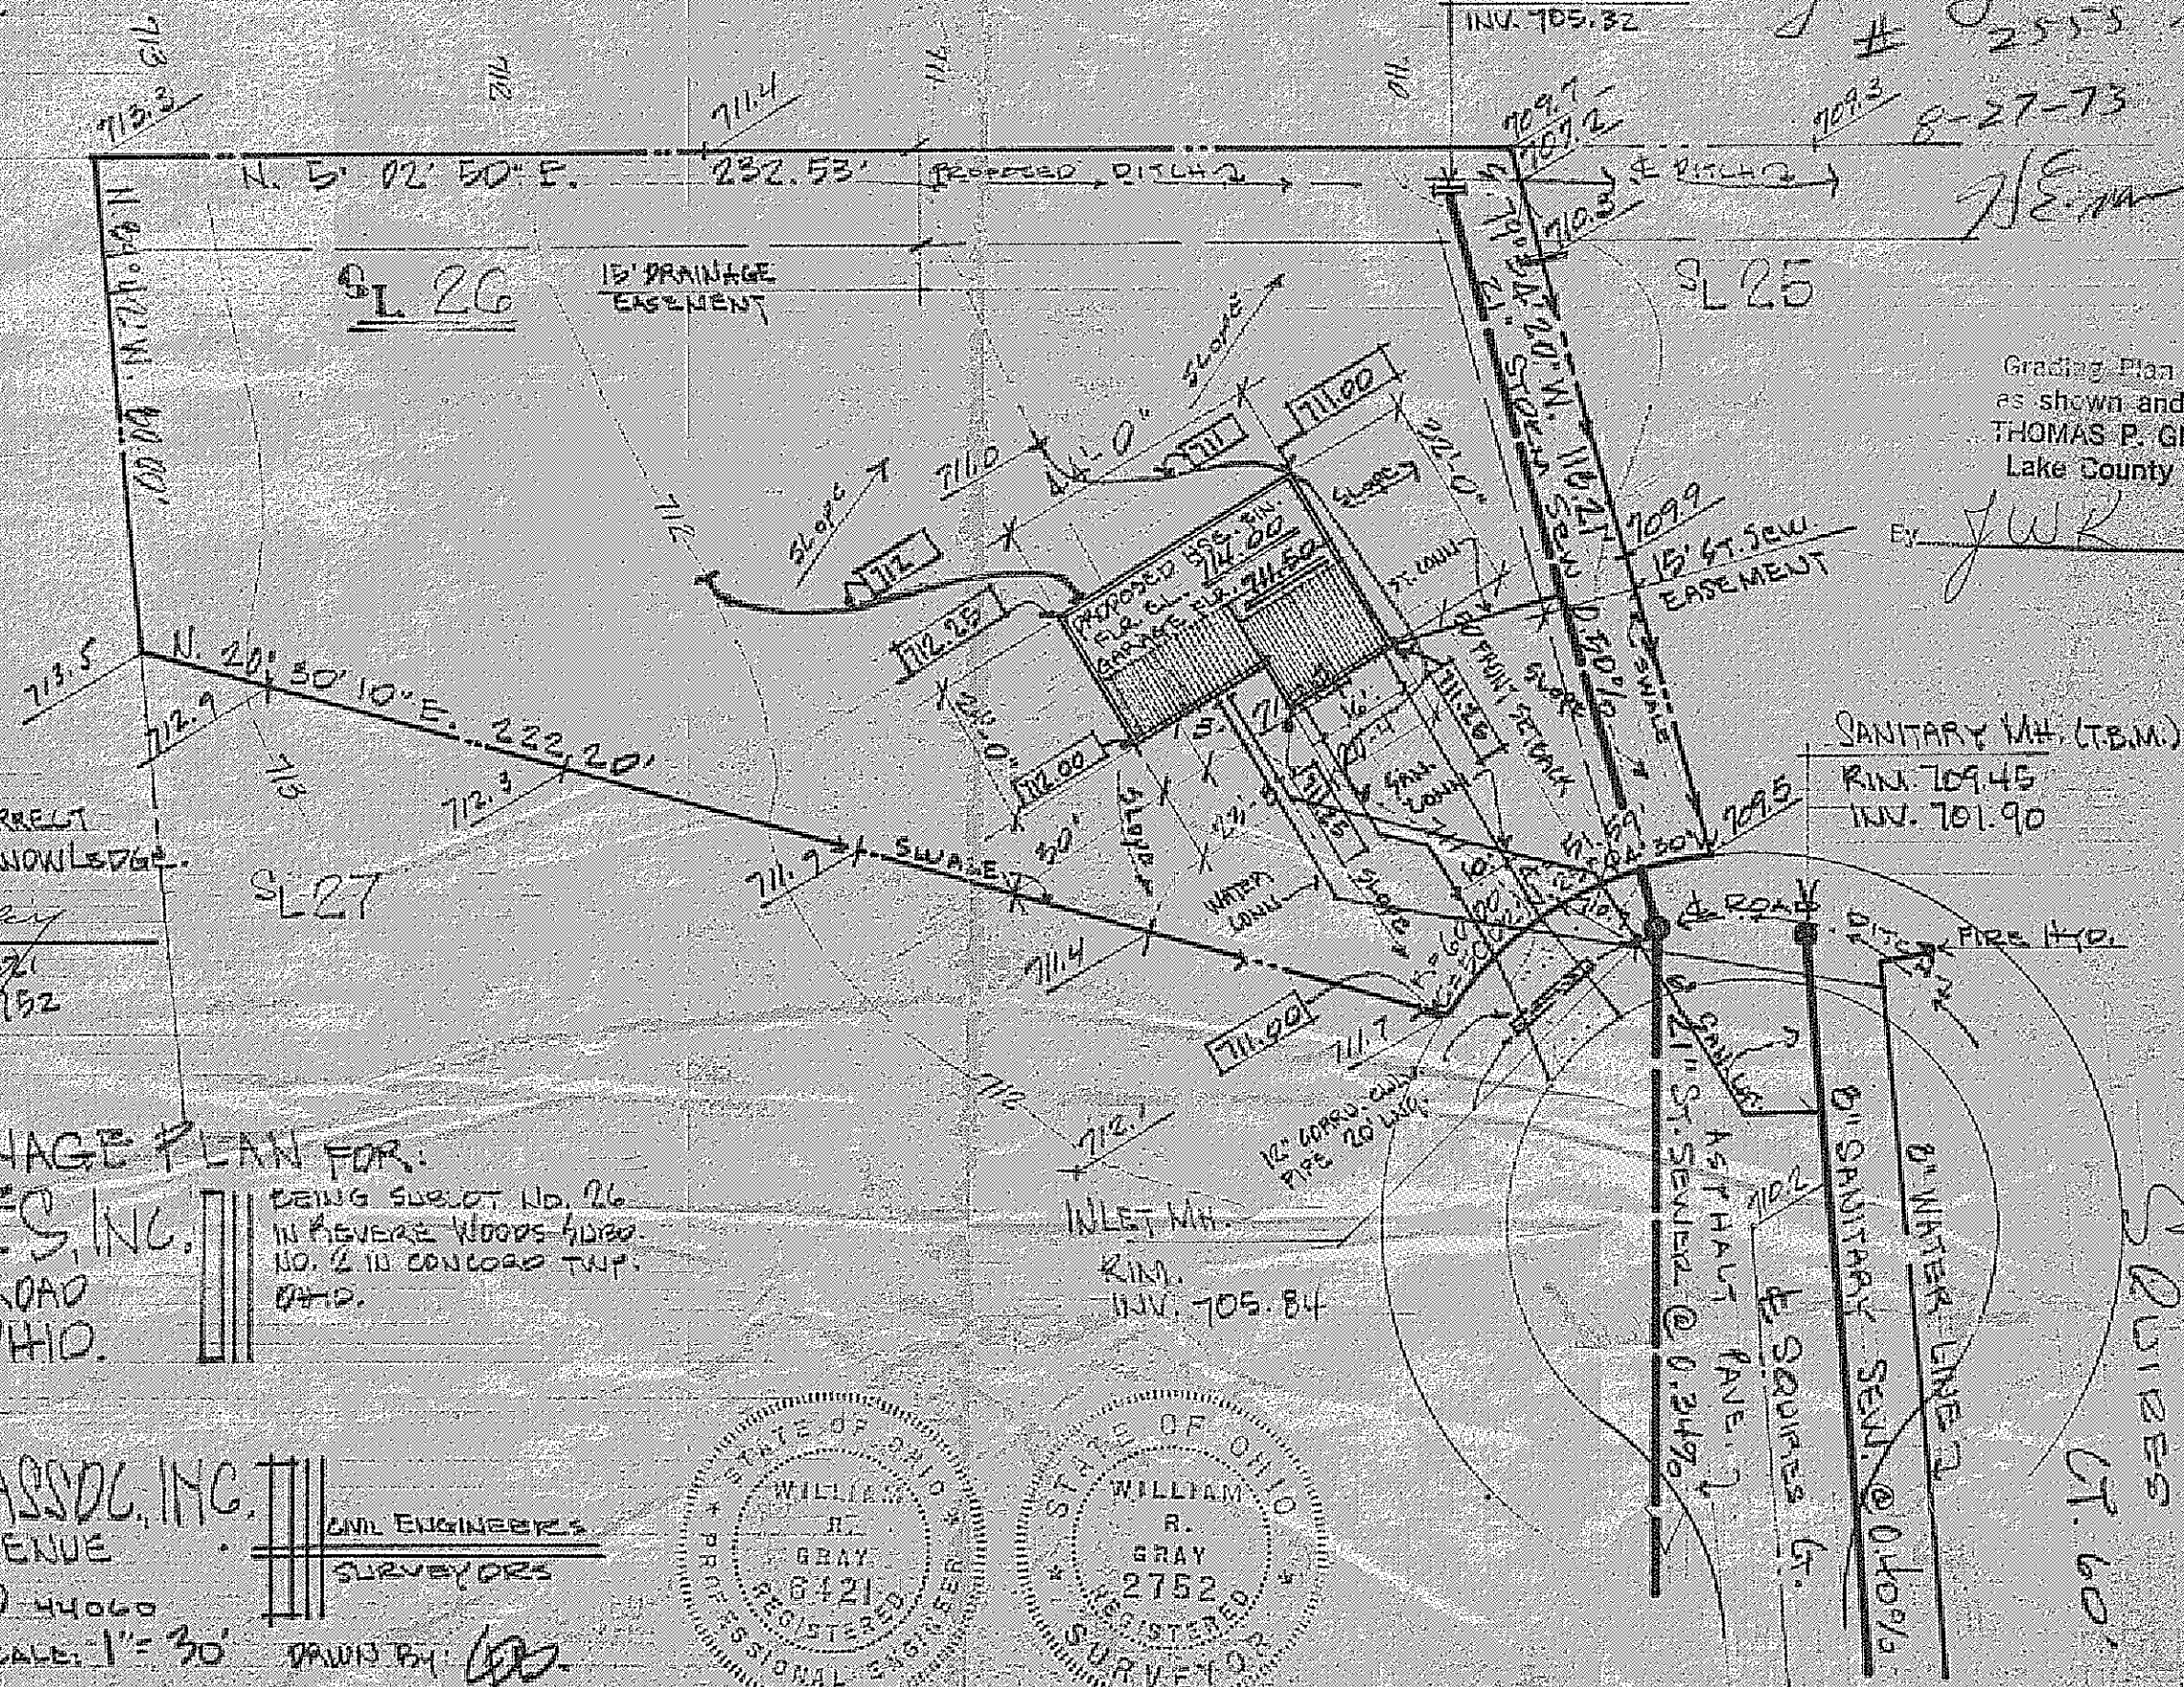


NOTE:

ALL UTILITIES SHOWN
ARE SUBJECT TO AS-
BUILT CONDITIONS.

Permit
2555 issued
8-27-73
J.E. M. Chief

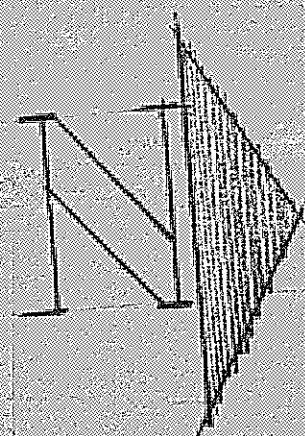

Grading Plan Approved
as shown and/or noted
THOMAS P. GILLES, P.E.
Lake County Engineer
Date 8-28-73

CERTIFICATION

HEREBY CERTIFY
THAT THIS PLAN IS CORRECT
TO THE BEST OF MY KNOWLEDGE.

By: Wm. R. Gray
Wm. R. GRAY, P.E. # 6421
P.S. # 2752

SITE & DRAINAGE PLAN FOR:

RYAN HOMES, INC.
7660 CHIPPEWA ROAD
BRECKSVILLE, OHIO.

BEING SUBLOT NO. 26
IN REVERSE WOODS ADDD.
NO. 2 IN CONCORD TWP.
OHIO.

PREPARED BY:

WM. R. GRAY ASSOC., INC.
7847 MENTOR AVENUE
MENTOR, OHIO 44060
DATE: Aug. 16, 1973 SCALE: 1" = 30' DRAWN BY: GD

CIVIL ENGINEER &
SURVEYORS



SLIDES
CT. 60'