


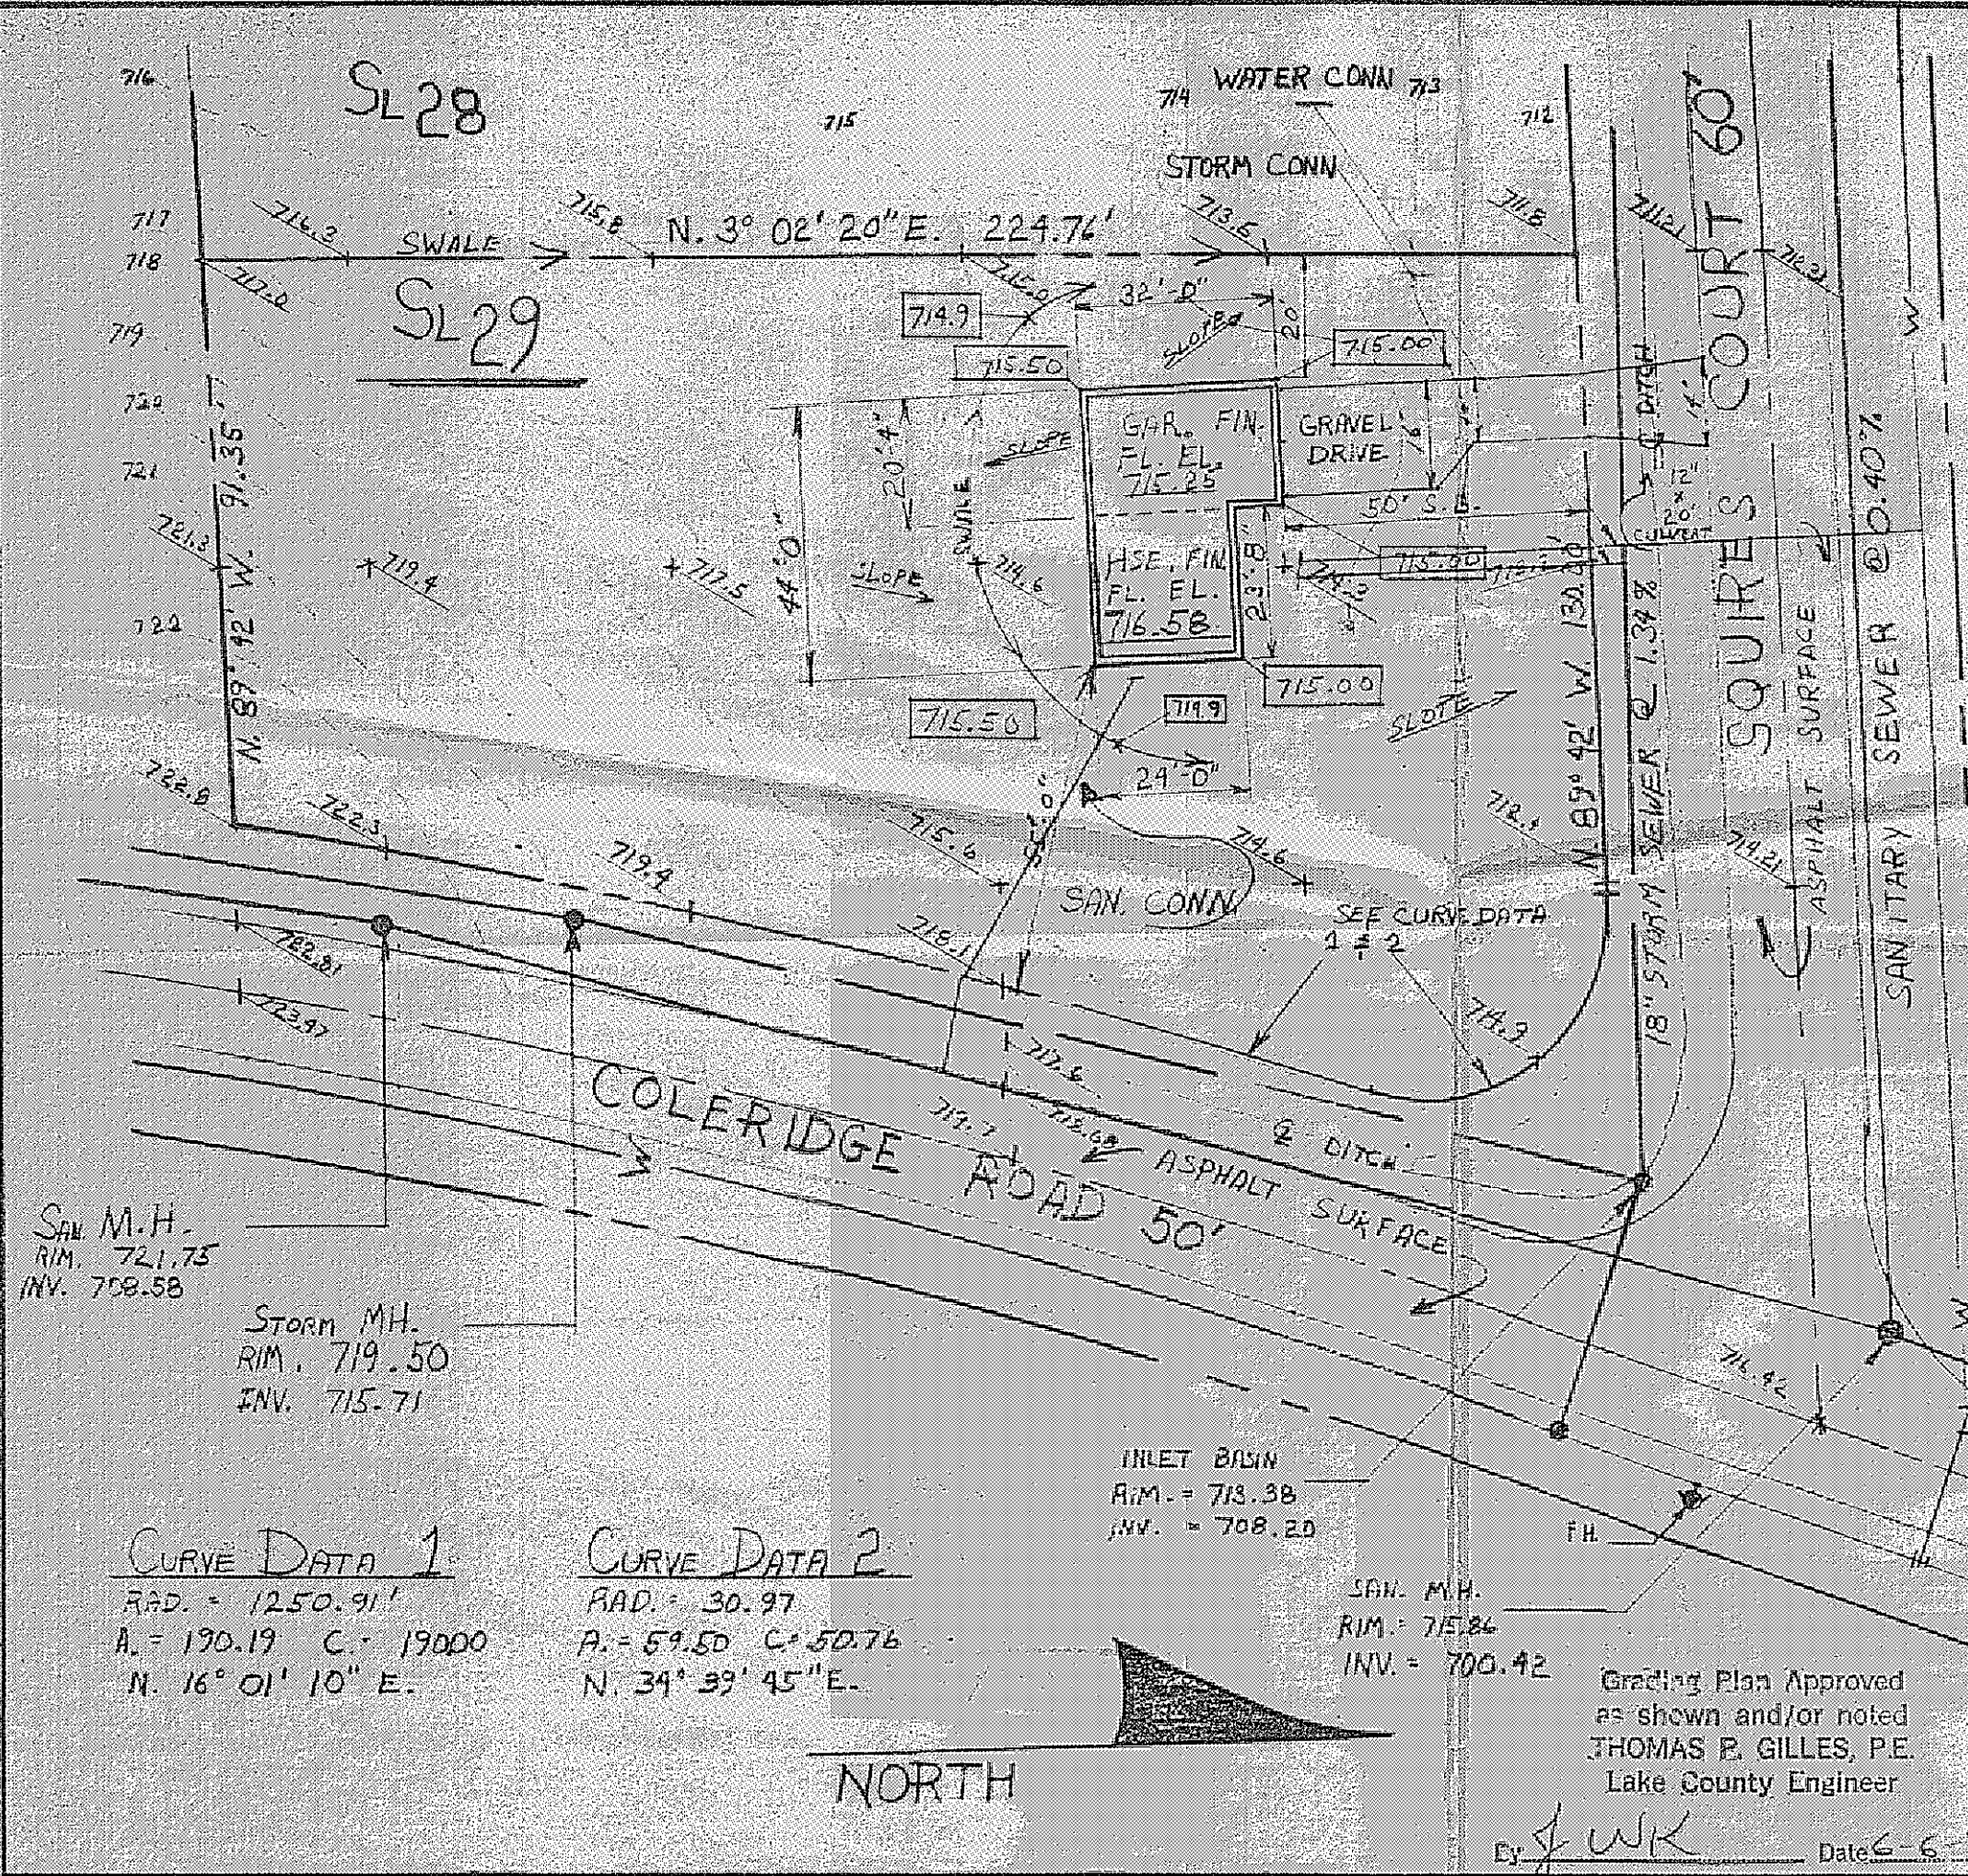

SITE PLAN FOR :

RYAN HOMES INC.
23600 MERCANTILE RD.
BEACHWOOD, OHIO
BEING SUBLOT No. 29 IN THE REVERE WOODS
No. 2 IN CONCORD TWP. OHIO

PREPARED BY :

WM. R. GRAY ASSOC. INC.
7547 MENTOR AVE
MENTOR OHIO 44060
DATE: MAY 10, 1974

ENGINEERS
SURVEYORS

SCALE: 1" = 30'

CERTIFICATION :

I HEREBY CERTIFY THAT THIS PLAN IS
CORRECT TO THE BEST OF MY
KNOWLEDGE.

By: *WM. R. Gray*

WM. R. GRAY
REG. SURV. # 2752
young permit # 2685
issued 6-6-74

He as Quest

