


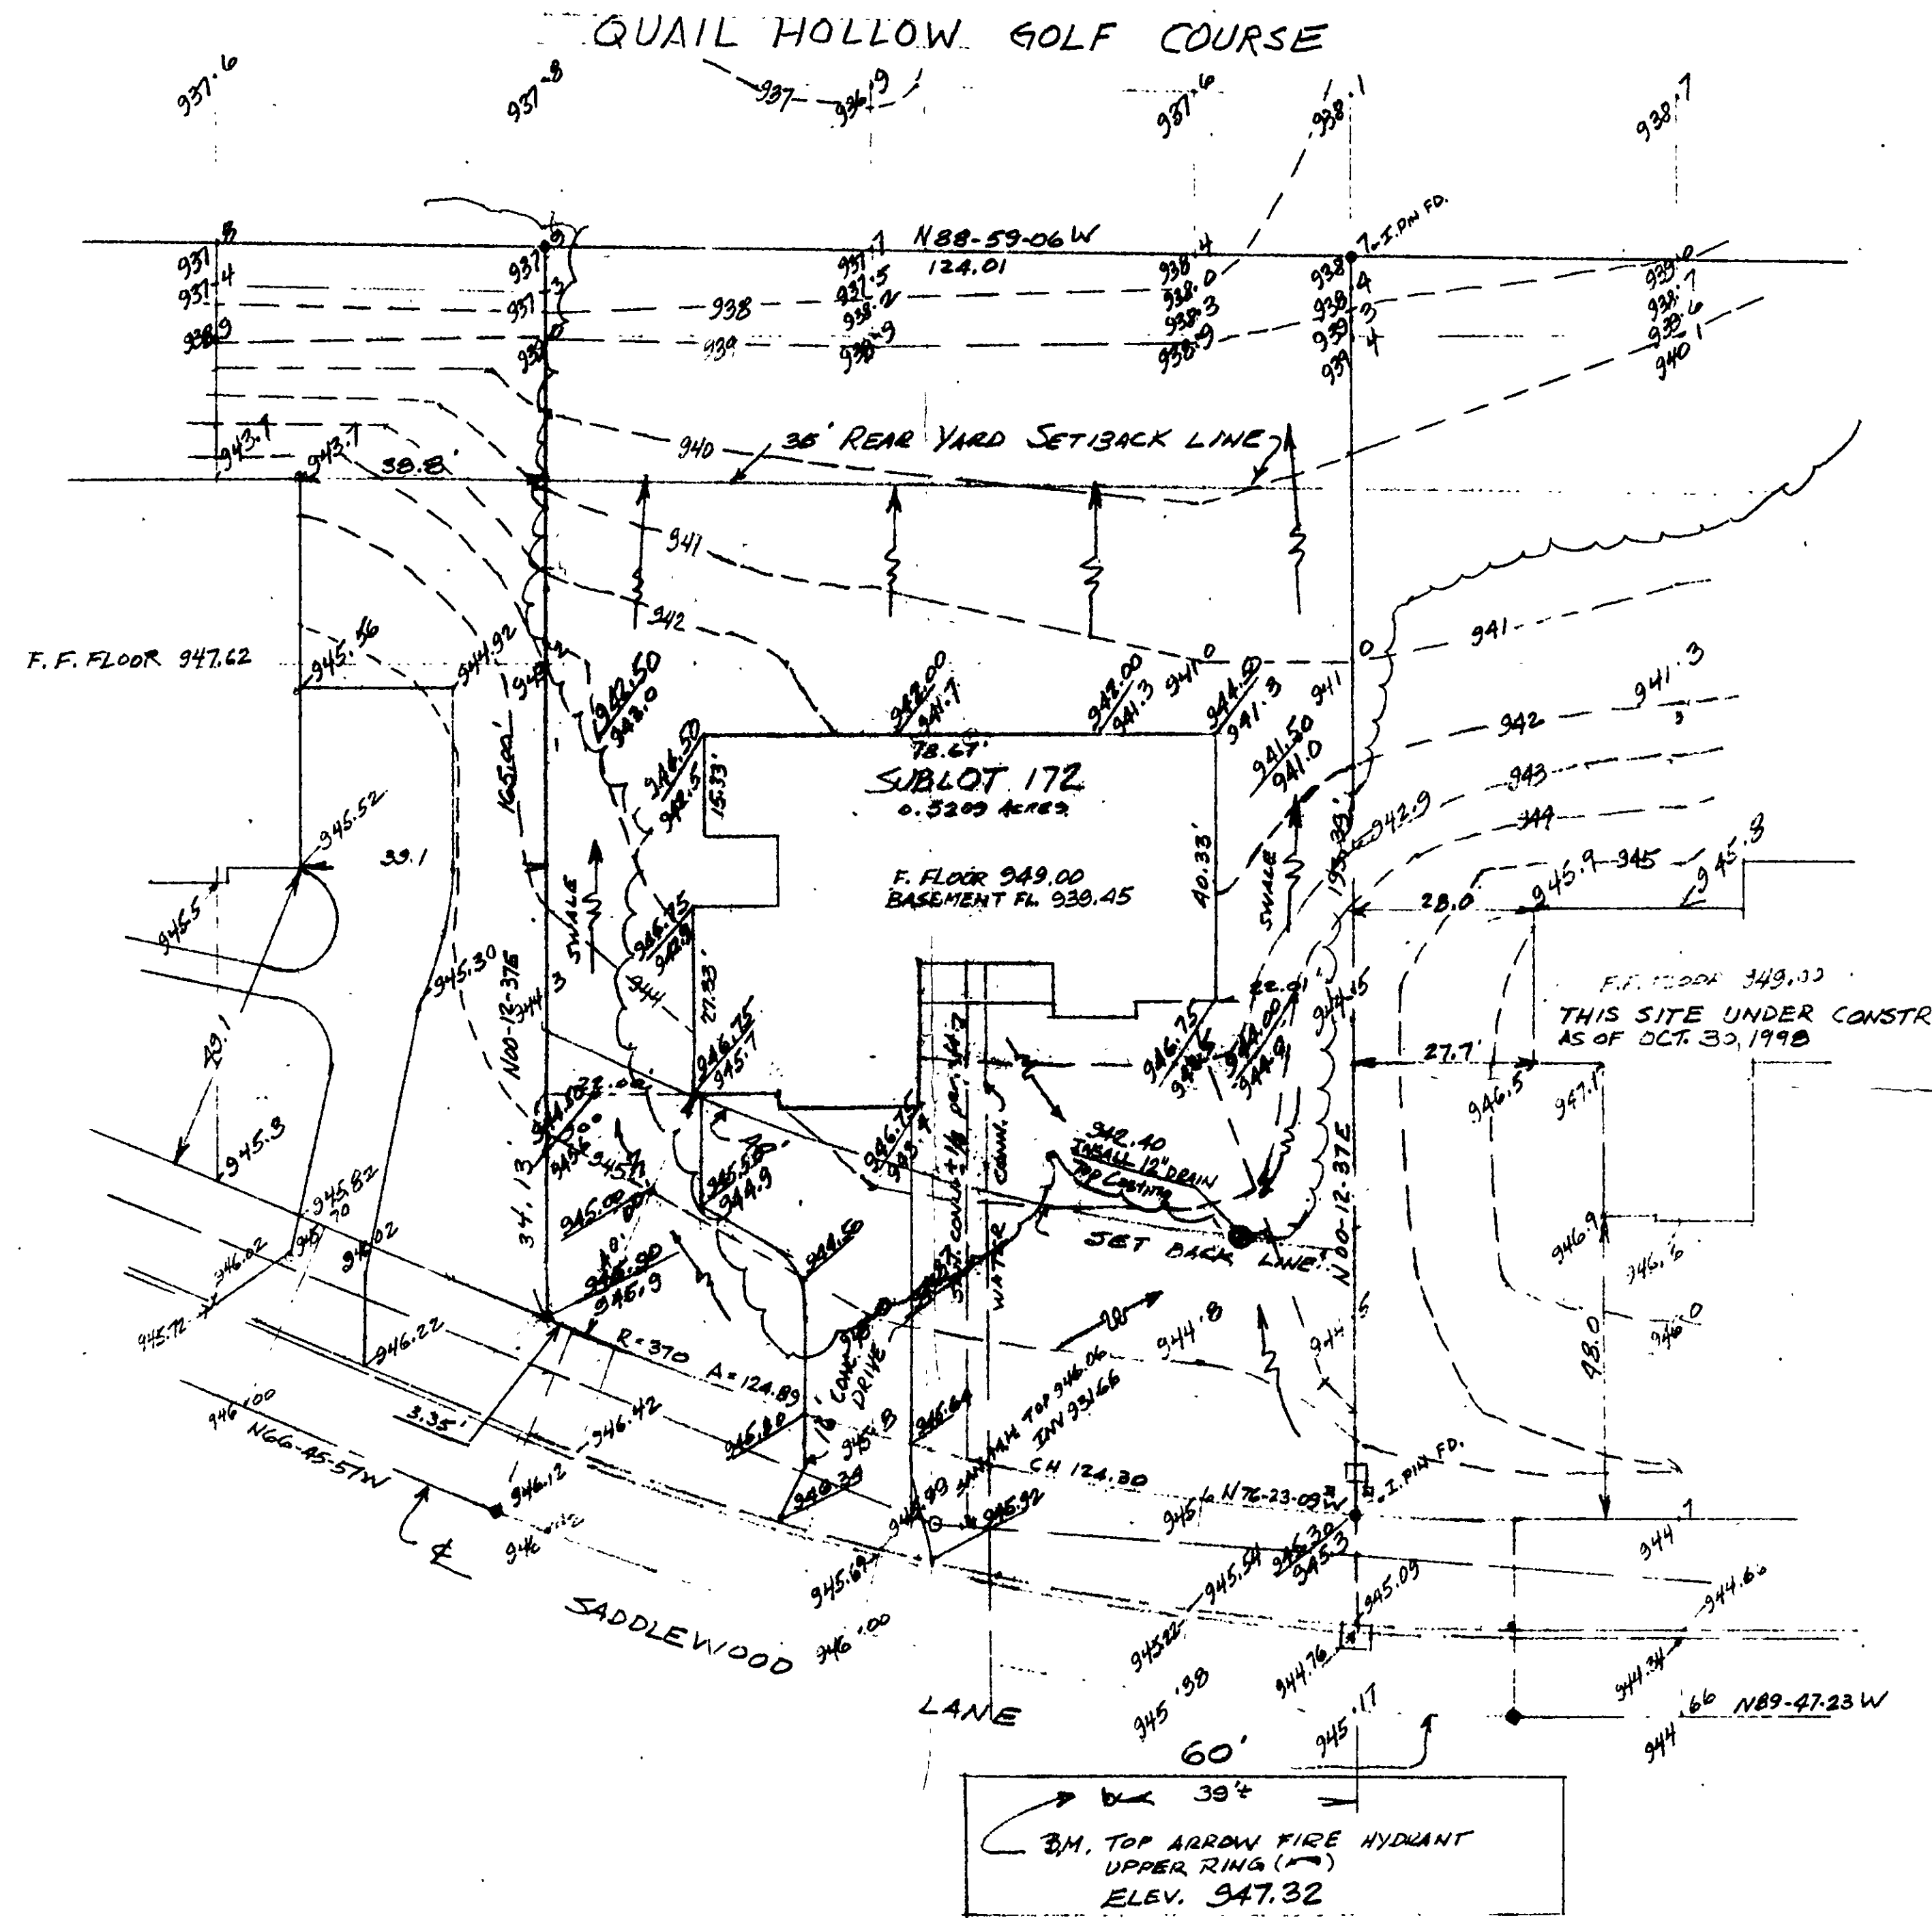

944.50' FINISH GRADE
 944.5' EXISTING GRADE
 - - - DRAINAGE DIRECTION
 - - - EXISTING GRADE

TOPOGRAPHICAL SURVEY BY:
 Joseph A. Levstek
 JOSEPH A. LEVSTEK
 REGISTERED SURVEYOR No. 4969



Grading Plan Approved
 as shown and/or noted
 THOMAS F. GILLES, P.E.
 Lake County Engineer

ZONING PERMIT 02999278
 ISSUED 2-3-99

SUBJECT TO APPROVAL BY:
 Lake County Sanitary Eng. ☐
 Lake County Eng. Dept. ☐
 Lake County Planning Comm. ☐
 Lake County Bldg. Dept. ☒

PLOT PLAN for MRS. A. SORDER			
SUBLOT 172 QUAIL HOLLOW SUBDIVISION No. 4			
AS RECORDED VOL. 39-7-3, LAKE COUNTY RECORDS			
SCALE: 1"=20'	APPROVED BY:	DRAWN BY: JAL	
DATE: DEC. 1, 1990		REVIEWED:	
11355 SADDLEWOOD LANE		DRAWING NUMBER	