

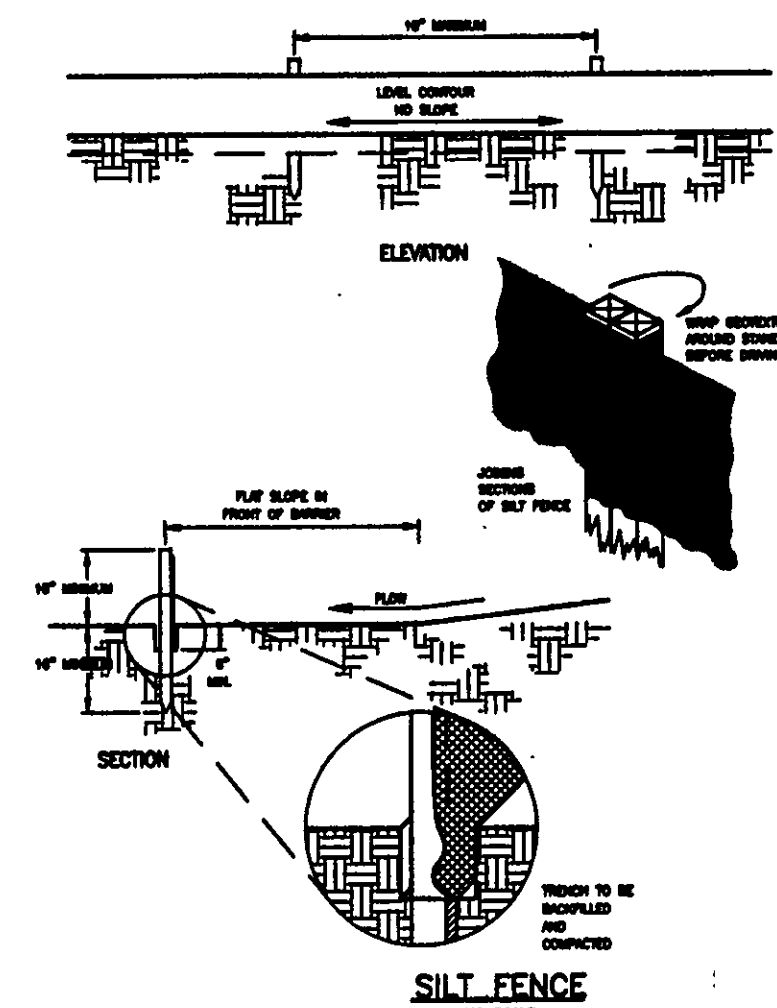
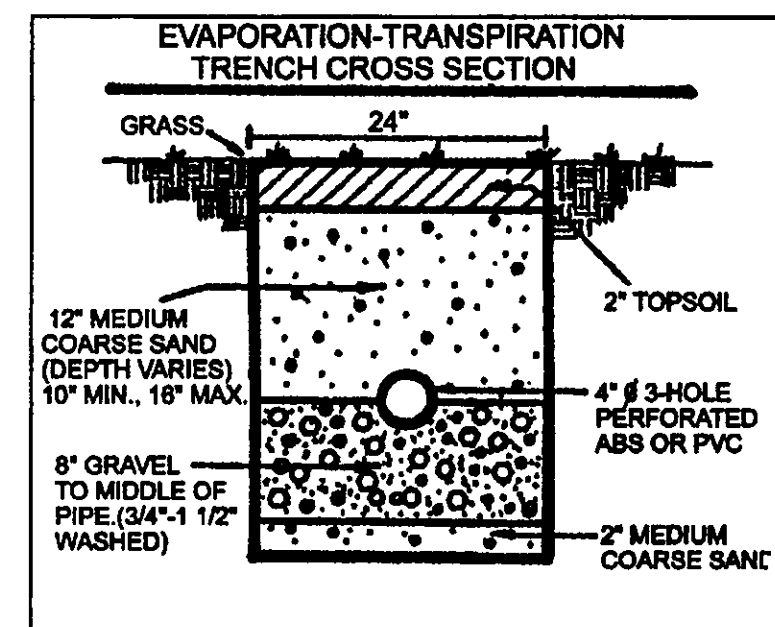
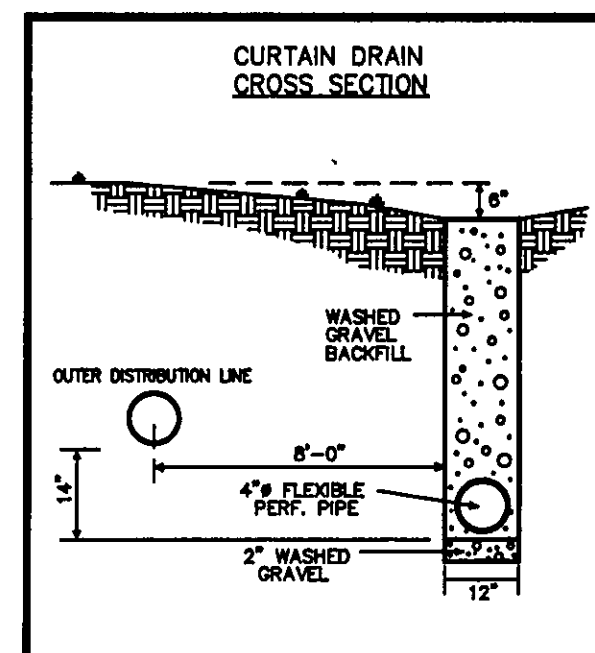


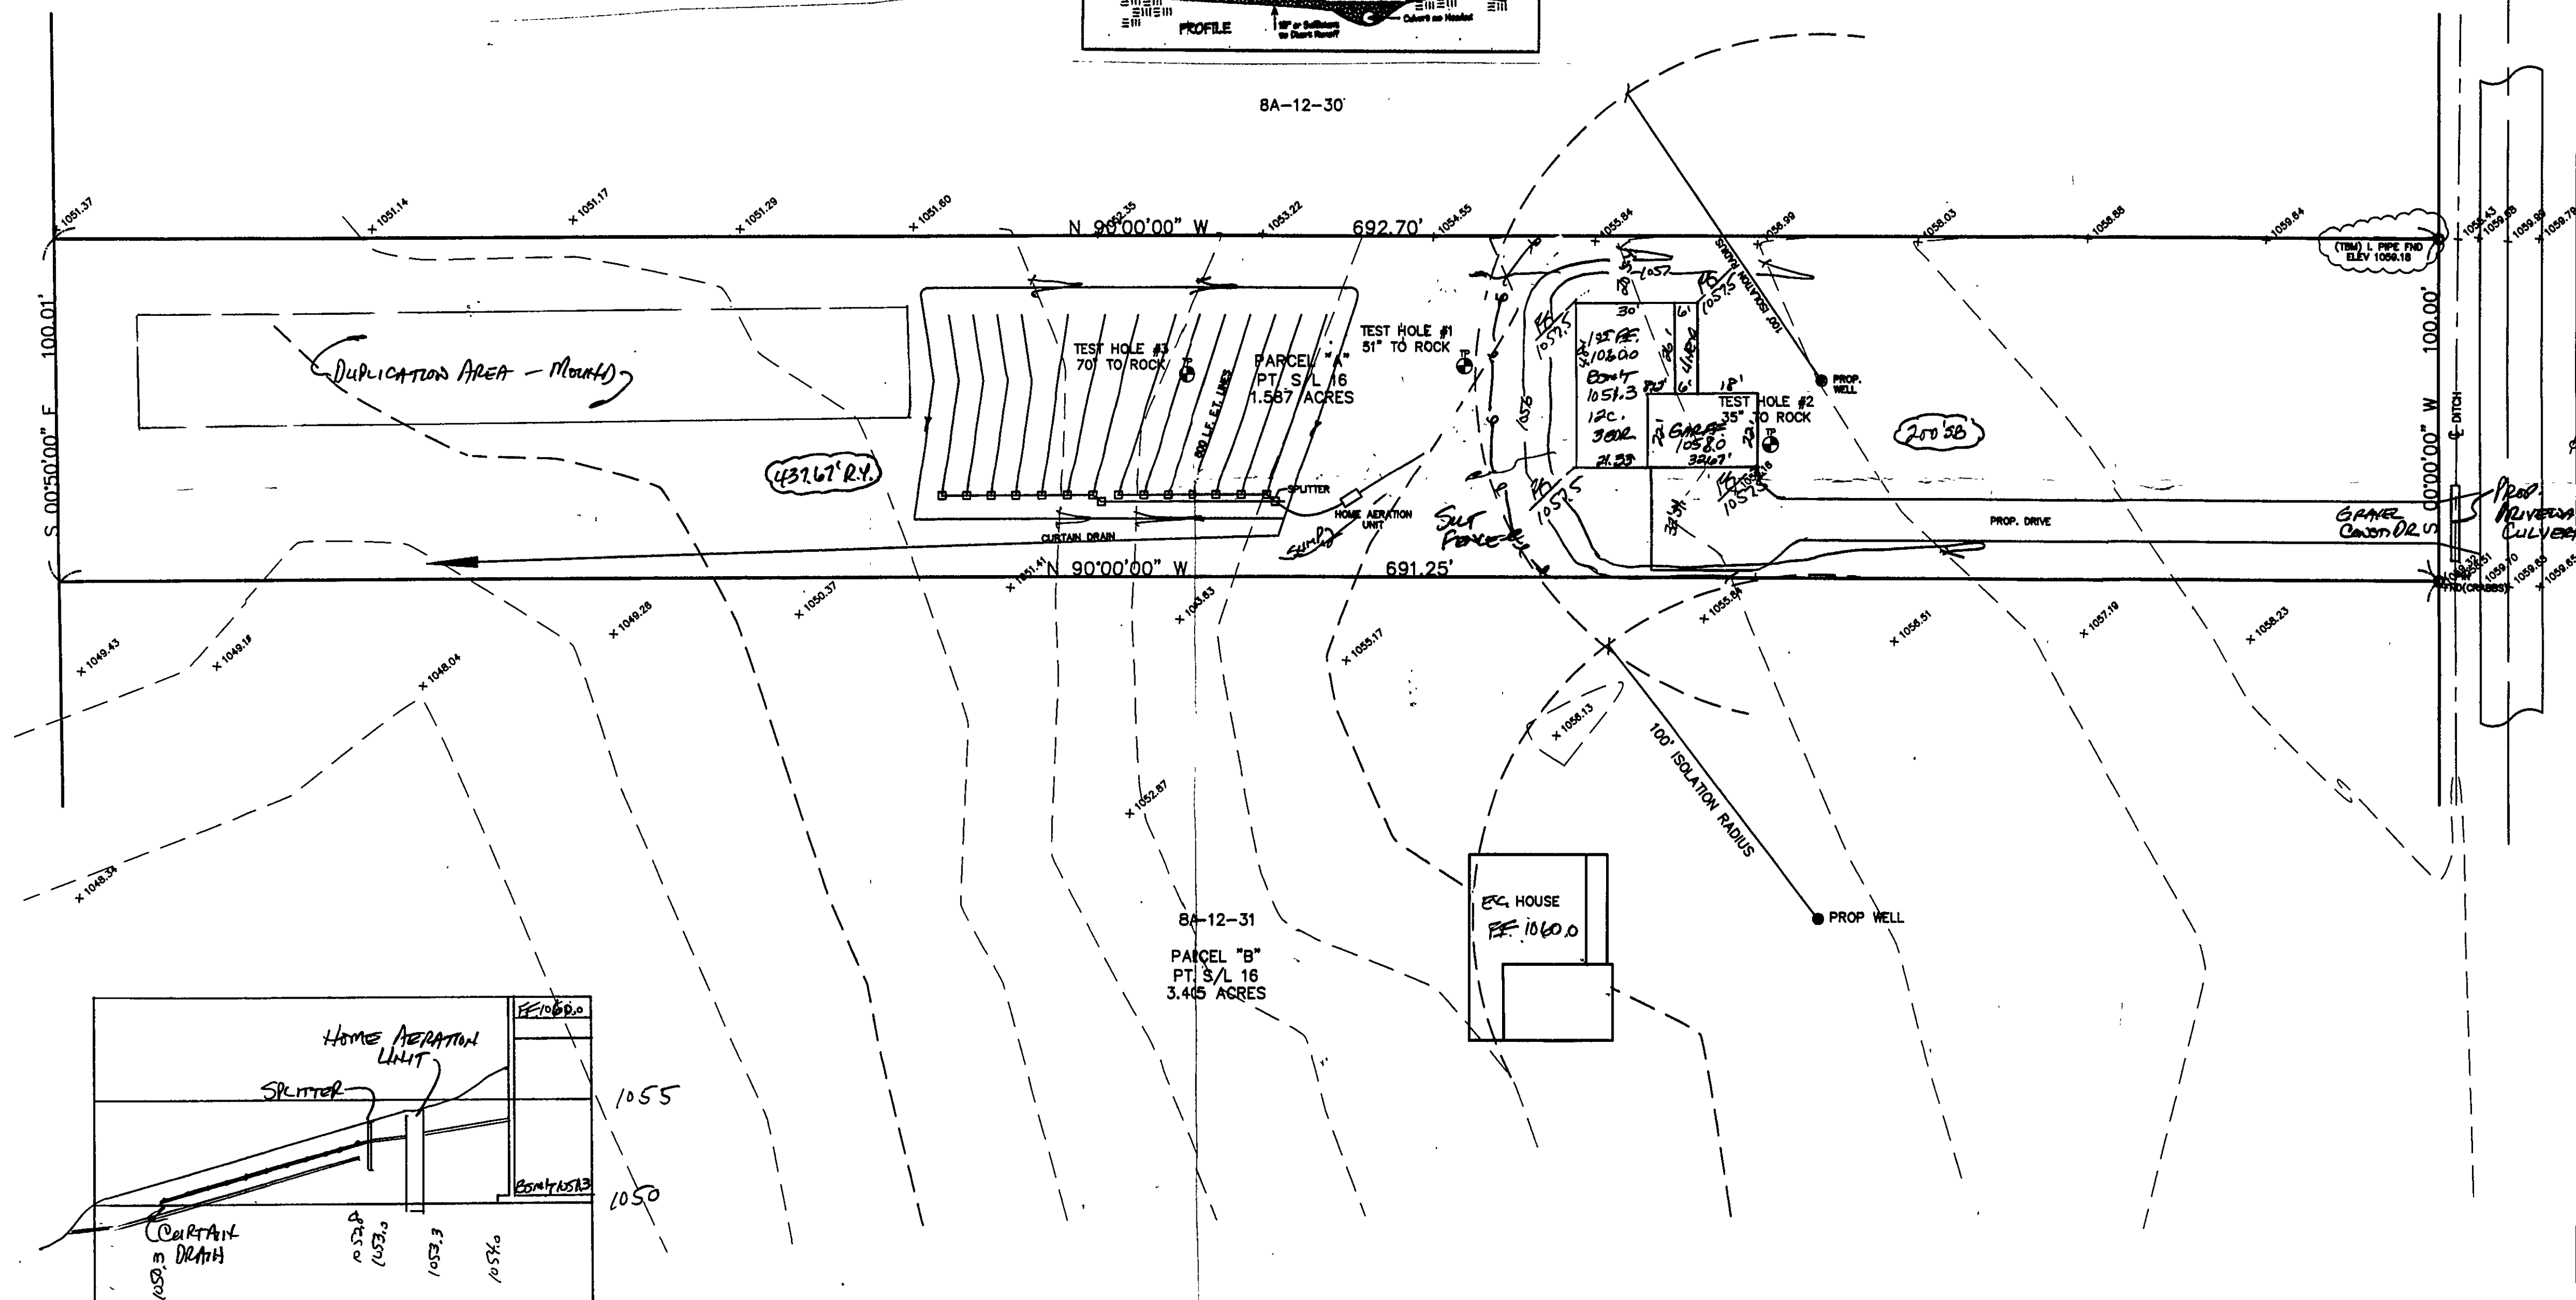


Temporary Sealing Schedule			
Sealing Date	Sealing	15,000 ft ³	Per A.C.
March 1 to August 18	Seal	3	4 Seals
	Full Pressure	1	40 ft.
	Annual Program	1	40 ft.
	Perennial Program	1	40 ft.
	Annual Program	1	40 ft.
August 18 to November 1	Seal	3	2 Seals
	Full Pressure	1	40 ft.
	Annual Program	1	40 ft.
	Perennial Program	1	40 ft.
	Annual Program	1	40 ft.
November 1 to Spring Sealing	Seal	3	2 Seals
	Full Pressure	1	40 ft.
	Annual Program	1	40 ft.
	Perennial Program	1	40 ft.
	Annual Program	1	40 ft.

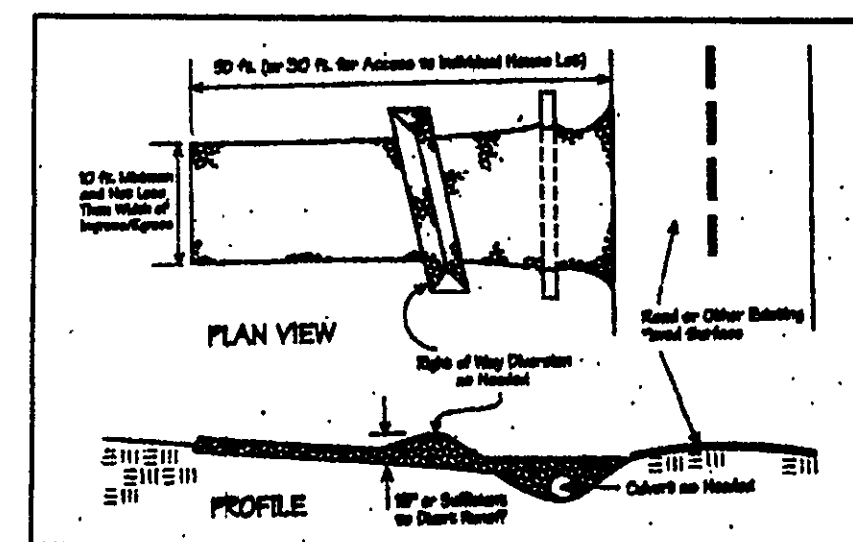

"I, the undersigned hereby certify that this topography indicated by 6", 1", or 2" contours, and elevations shown hereon represent an actual field survey made by me on the 18th day of April, 2003 and that the elevations were taken at appropriate intervals and that as of that date they existed as indicated hereon."

Name James R. Gills #6343 Reg. No.

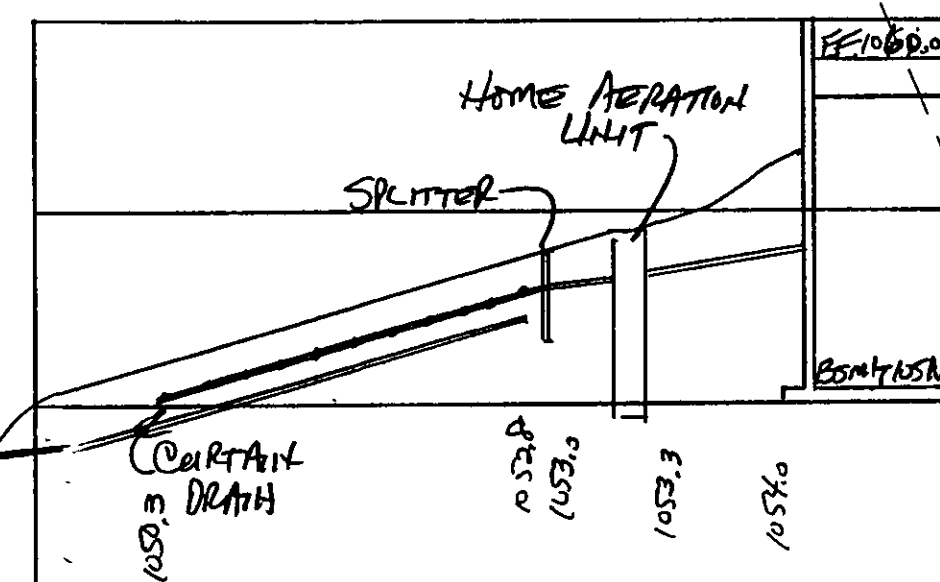

HYDRAULIC PROFILE
HORIZ: 1" = 30' VERT: 1" = 5'

Stormwater Management Plan
Approved as shown and/or noted
JAMES R. GILLS, P.E.
County Drainage Engineer
By James R. Gills Date 01-15-04

TBM - 2" IRON PIPE
ELEV - 1059.18

EXISTING UTILITIES NOTE:
THE SIZE AND LOCATION, BOTH HORIZONTAL AND VERTICAL OF THE UNDERGROUND UTILITIES SHOWN HEREON, HAVE BEEN OBTAINED BY A SEARCH OF AVAILABLE RECORDS. VERIFICATION BY FIELD OBSERVATION HAS BEEN CONDUCTED WHERE PRACTICAL, HOWEVER, BABCOCK, JONES AND ASSOCIATES, INC. DOES NOT GUARANTEE THE COMPLETENESS NOR ACCURACY THEREOF.



REV. NO.	DESCRIPTION	DATE	BY	CHK'D
1	ADDED TEST HOLES	4/24/03	H.J.	H.J.
2	REVISED CONTOURS	4/24/03	B.P.	H.J.
3	REVISED NEW HOUSE	12/16/03	N.S.	H.J.
4	REVISIONS FOR L.C. HEALTH DEPT	12/18/03	HJ	HJ
5	REVISIONS FOR L.C. HEALTH DEPT	12/30/03	HJ	HJ



BABCOCK, JONES AND ASSOCIATES, INC.
CIVIL ENGINEERS - SURVEYORS - LAND PLANNERS
PAINESVILLE OHIO 44077

DATE	4/21/03
DESIGN BY	HJ
DRAWN BY	NS
APPROVED BY	HJ

SITE PLAN
FOR
SHAMROCK CONSTRUCTION
CONCORD TOWNSHIP LAKE COUNTY STATE OF OHIO

SCALE	1" = 30'
JOB NO.	03-058
SHEET	1 OF 1