
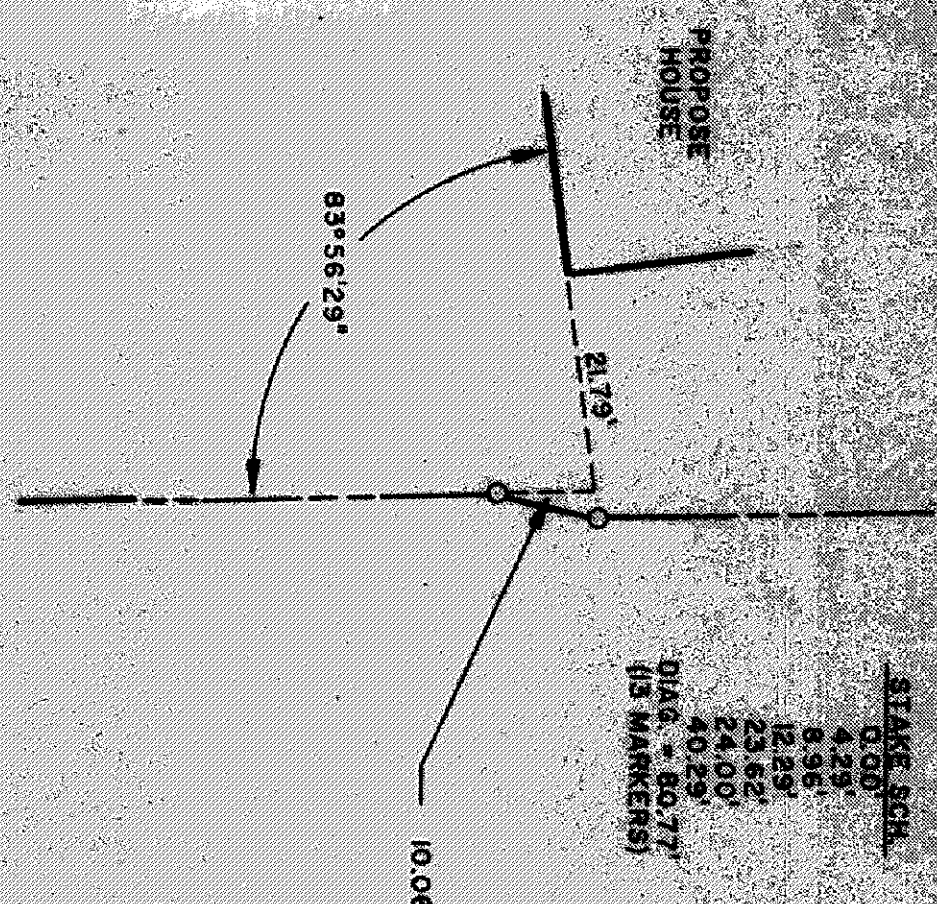


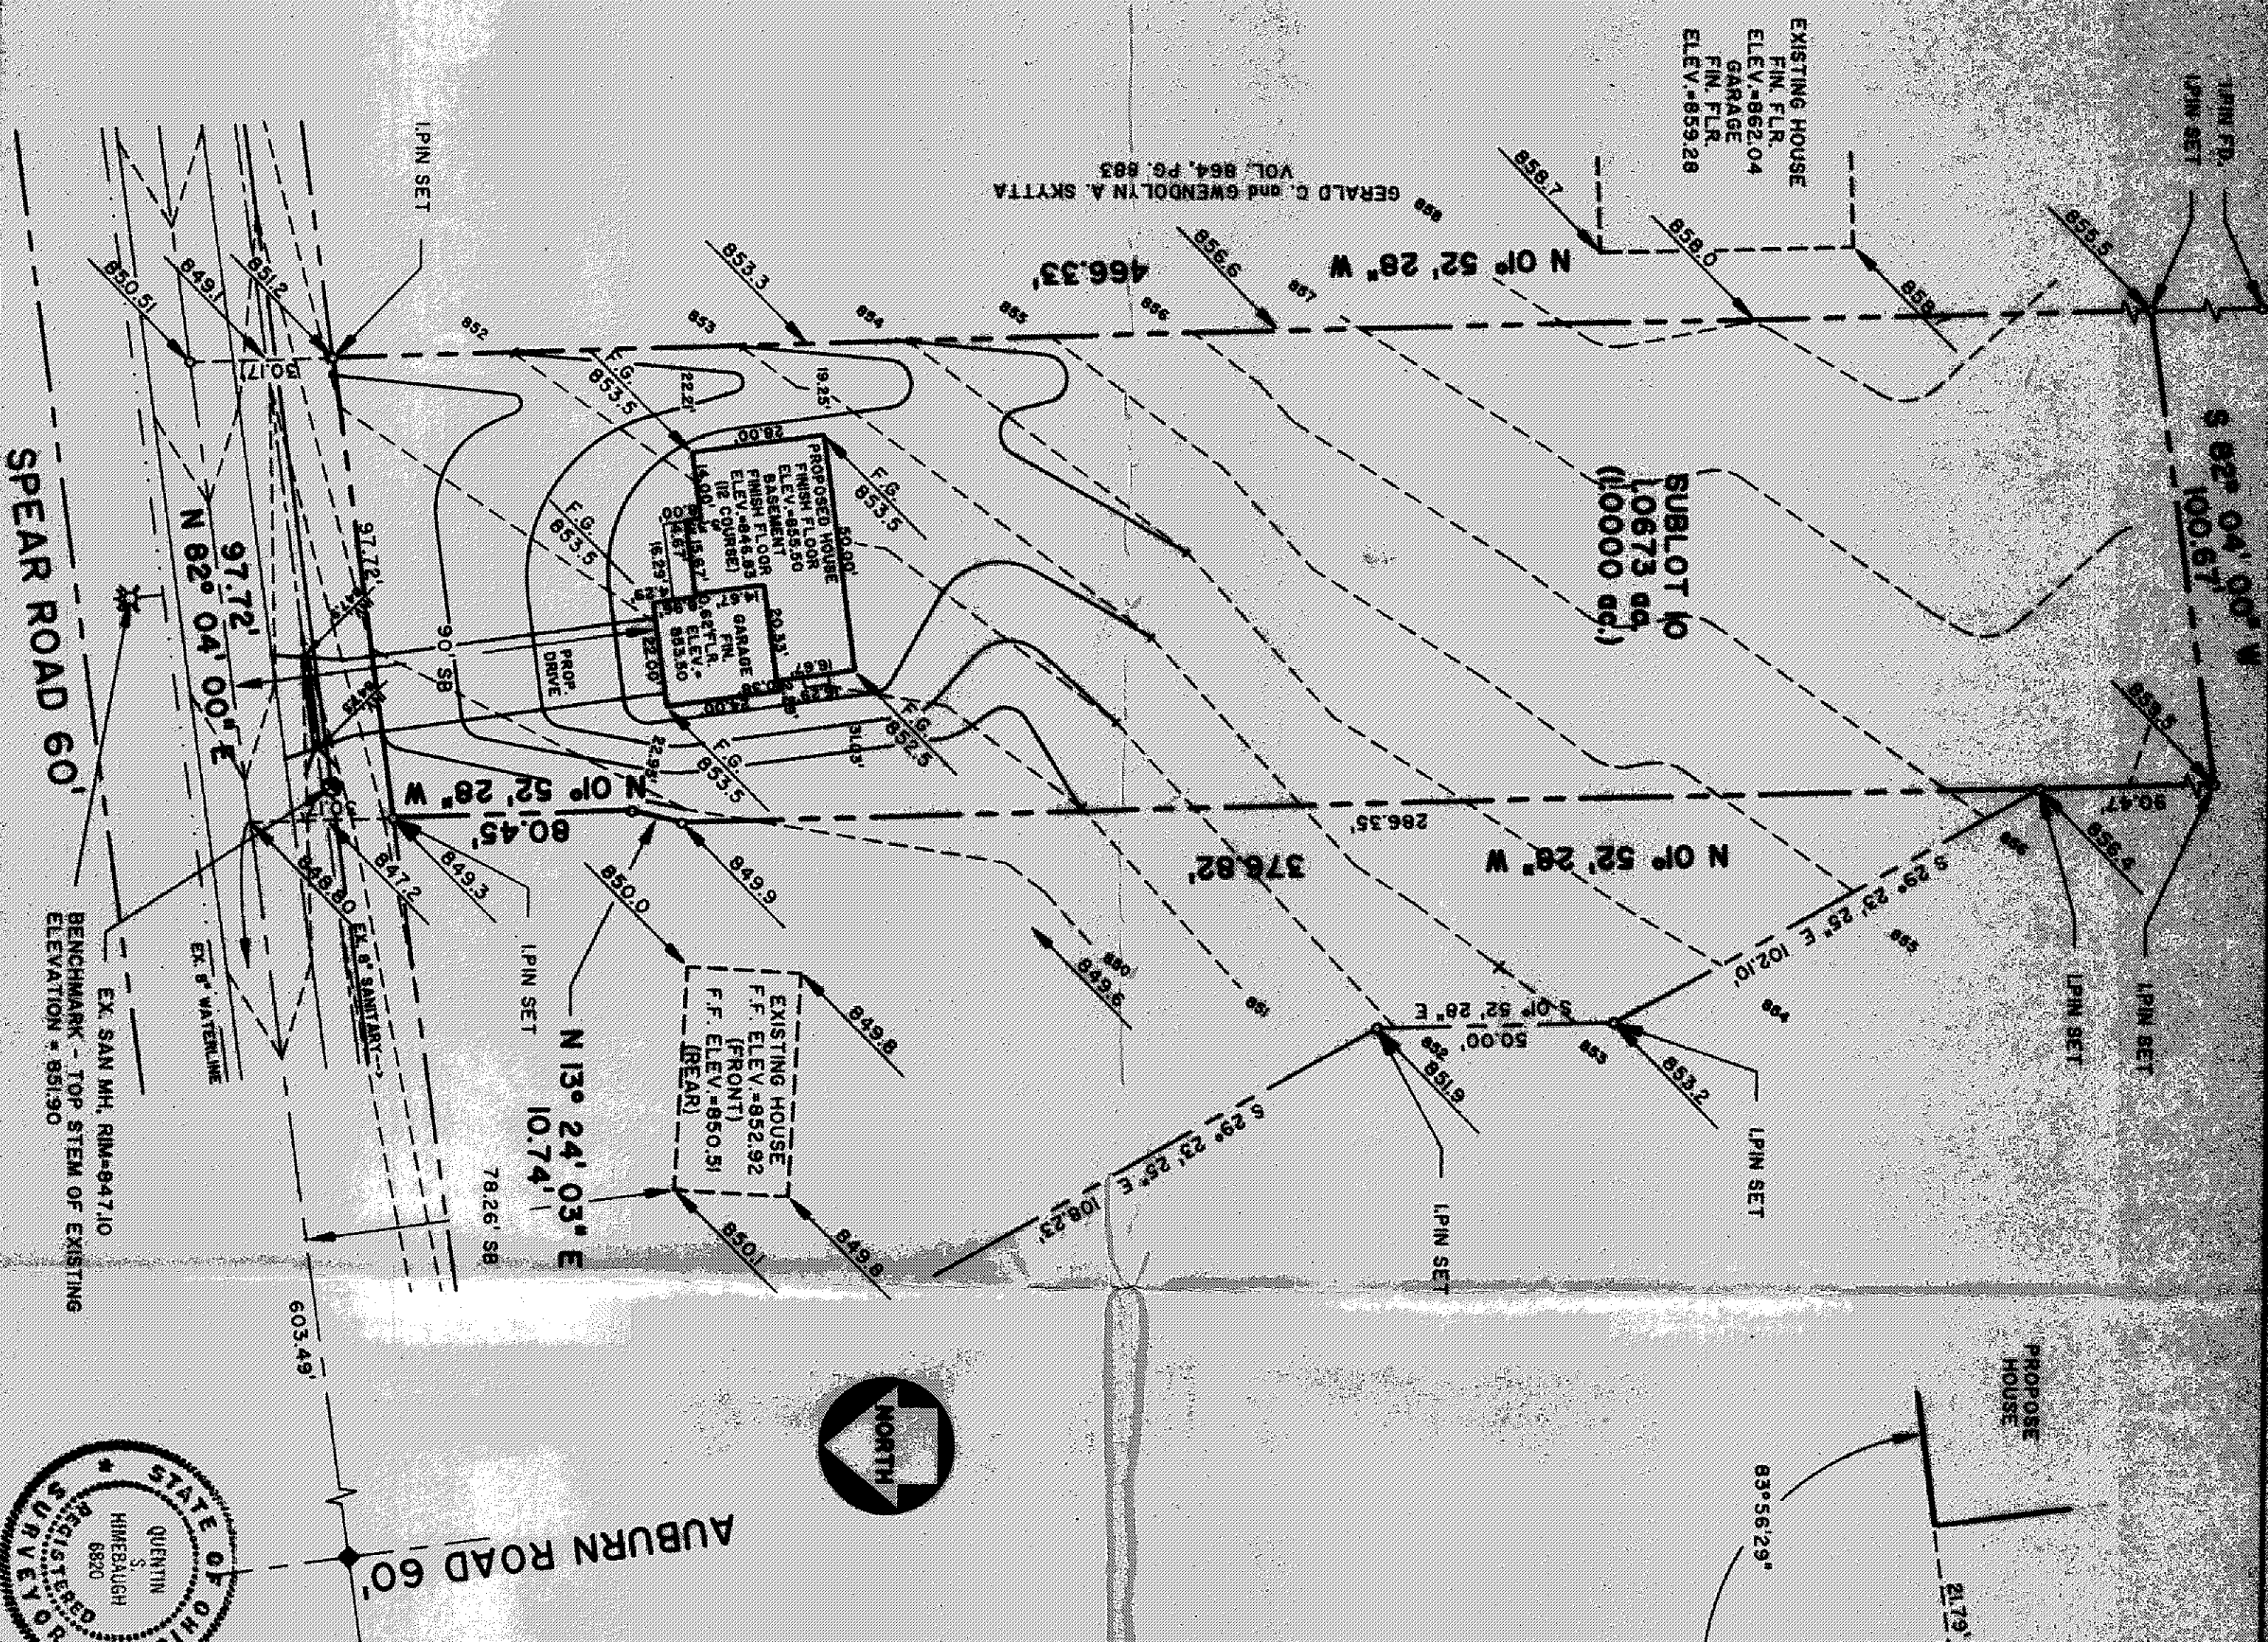

STAKE SCH.
0.00'
4.29'
8.96'
12.29'
23.62'
24.00'
40.29'
DIA. = 80.77"
(15 MARKERS)

Grading Plan Approved
as shown and/or noted
THOMAS P. GILLES, P.E.
Lake County Engineer
By GA/14 Date 11/20/92

ZONING PERMIT # 1192-7344
ISSUED 11-16-92

SUBJECT TO APPROVAL BY:

Lake County Sanitary Eng.	☐
Lake County Eng. Dept.	☒
Lake County Planning Comm.	☐
Lake County Bldg. Dept.	☒

GENERAL NOTES

1. DRIVEWAY APRON TO BE 6" THICK
2. BENCHMARK - TOP STEM OF FIRE HYDRANT LOCATED
ON THE OPPOSITE SIDE OF SPEAR ROAD, ELEV. -861.90

LEGEND

EXISTING CONTOUR
PROPOSED CONTOUR

EXISTING ELEVATION	PROPOSED ELEVATION
100.00	100.00
100.00	100.00

CERTIFICATION

I, THE UNDERSIGNED HEREBY CERTIFY THAT THIS TOPOGRAPHY INDICATED BY 1' CONTOURS AND ELEVATIONS SHOWN HEREON REPRESENTS AN ACTUAL SURVEY MADE BY ME ON THE 10th DAY OF NOV. 1892 AND THE ELEVATIONS WERE TAKEN AT APPROPRIATE INTERVALS AND AS OF THAT DAY THEY EXISTED AS INDICATED HEREON.

"I HEREBY CERTIFY THAT THIS PLAN WAS PREPARED BY ME
AND IS CORRECT TO THE BEST OF MY KNOWLEDGE"

QUENTIN S. HINEBAUGH, P.S. No. 6820

PREPARED BY:

Himebaugh and Associates

Surveyors and Site Consultants
38083 West Spaulding St.
Willoughby, Ohio 44094
(216) 946-1761

SITE PLAN:
1.0673 ac. PARCEL LOCATED 603.49' EAST OF AUBURN ROAD
CONCORD TOWNSHIP, LAKE COUNTY, OHIO

PREPARED FOR: LITTLE MOUNTAIN HOMES, INC.
SCALE: 1" = 30'

DATE: NOVEMBER 12, 1992
DRAWN BY: DAVID W. NOVAK

