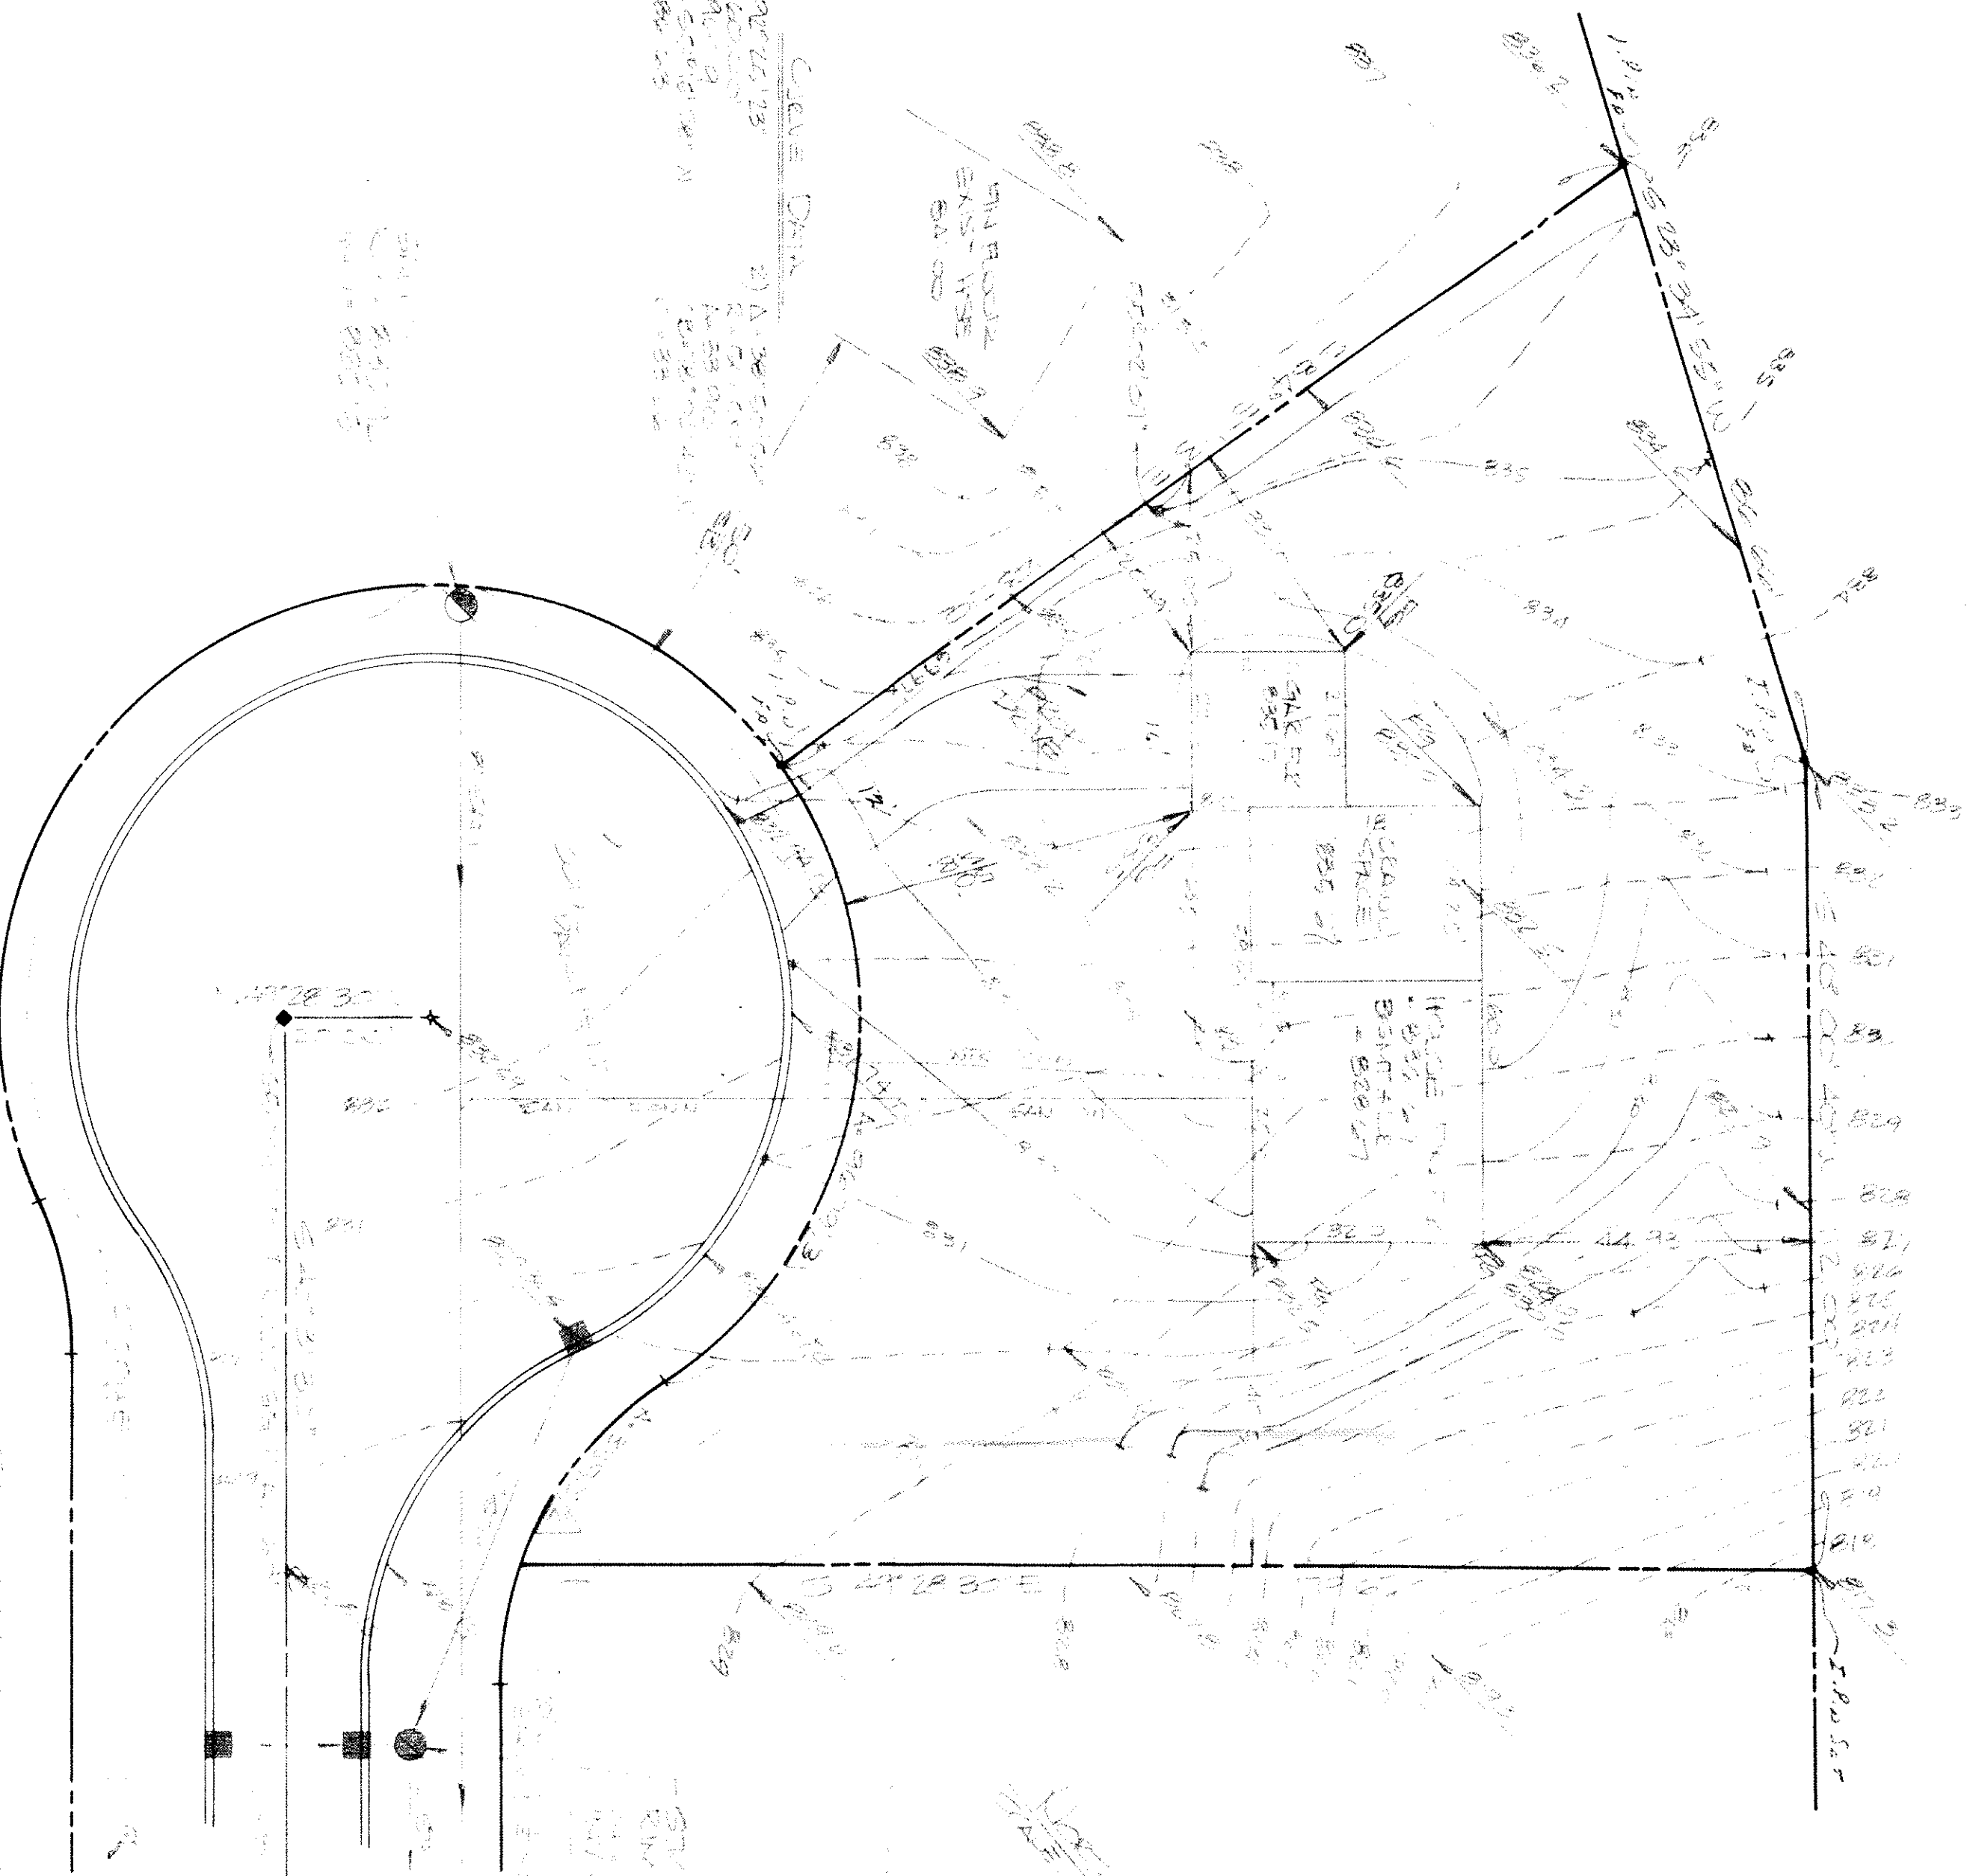


1950

2000

五、六、七、八、九、十

SECRET

650


ISSUED 6-19-90

SUBJECT TO APPROVAL BY:

Lake County Health Dept.	☐
Lake County Fire Dept.	☒
Lake County Police Dept.	☐
Lake County Public Health	☒
Lake County Child Depr.	☒

Dono J. Malone

Grading Plan Approved
as shown and/or noted
by J. AS P. GILLES, P.E.
Lake County Engineer
GJH
By _____ Date 6/26/90

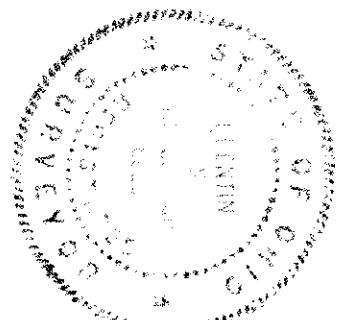

1000

SCALE	2"	APPROVED BY		DRAWN BY	DP/04/05
DATE	28/09/05				
ORDERED BY: GREENLAND ASSOCIATES ORDERED DATE: 23/09/05 ORDER NO: 04/05/05/0004 216 226-7141 DRAWING NUMBER 45-044					