

SITE PLAN

Belcord Township, Lake County, Ohio

for: Rustic Homes

OWNER

ADDRESS STREET CITY ZIP

SPRINGBROOK SUB
SUBDIVISION 2-37 NAME
VOL 58, PG 5640/64
SHEET NO. STREET

LOT TRACT
VOLUME PAGE
PERM. PARCEL NO. STREET

LEGEND

SANITARY MANHOLE
STORM MANHOLE
INLET OR CATCH BASIN
HYDRANT
EXISTING CONTOURS
PROPOSED CONTOURS
EXIST. ELEV. 100.0
PROP. ELEV. 100.0

WATER VALVE (GAS)
WATER METER (GAS)
AS BUILT ELEVATION
INDICATES DIRECTION OF SURFACE DRAINAGE

REMARKS

ALL BOUNDARY DATA SHOWN WAS OBTAINED FROM IDEEDS, RECORDED
SUBDIVISION PLAT OR OTHER PUBLIC RECORDS
LOCATIONS AS SHOWN OF ADJACENT WELLS AND SEPTIC TANKS OBTAINED FROM
LAKE COUNTY HEALTH DEPARTMENT

DESIGN CERTIFICATION

THIS PLAT WAS PREPARED BY ME, AND IS CORRECT
TO THE BEST OF MY KNOWLEDGE AND BELIEF

NAME SUPERVISOR REGISTRATION NO.

CHECK LIST

NO. OF BEDROOMS
DIMENSIONS
BEATINGS
TIE TO NEAREST STREET
SUBLOT NO. PARCEL NO.
BLDG. DIMENSIONS FIN. GR.
BLDG. TIES P.L.R. GRABES
PAV'T TYPE GRADE CURBS
SEWAGE TYPE WIDTH THICKNESS
CULVERT TYPE DIA. LENGTH
ROCK OUTCROPPINGS

WATER MAIN SIZE, LOCATION
SAN. SEWER SIZE % GR. LOC.
SAN. MH. CAST. ELEV. INV. ELEV.
SAN. CONN. SIZE LOC. DEPTH
STORM SEWER SIZE % GR. LOC.
STORM MH. CAST. ELEV. INV. ELEV.
PAV'T TYPE GRADE CURBS
GAS LINE LOC. SIZE PRESSURE
SEPTIC TANK LOCATION & DUCTILATION AREA
WELL LOCATION
ISOLATION RADIUS FROM WELL

PLAN PREPARED BY:

BABCOCK • JONES & ASSOCIATES, INC.

PAINEVILLE, OHIO

NO.	DATE	BY
1		
2		
3		
4		
5		
6		

DRAWN BY: SCALE 1" = 20'
DATE 4/11/87 PHONE NO. 357-1811
CHKD. DATE 4/11/87 DRAWING NO. 58-037-1
CHIEF APPD. 58-037-1

"AS BUILT" CERTIFICATION

I, HEREBY CERTIFY THAT THE CIRCLED GRADES ARE EXISTING
FINISH GRADES CHECKED IN THE FIELD ON 19
AND ARE CORRECT TO THE BEST OF MY KNOWLEDGE AND BELIEF.

REGISTERED SURVEYOR REG. NO.

T.B.M. - N.M.L. - D.P. - 26515 -

E/S LALOGA RD.

ELEV. - 837.55

ZONING PERMIT #5749

ISSUED 4-13-88

SUBJECT TO APPROVAL BY:



Lake County Sanitary Eng.

Lake County Eng. & Arch.

Lake County Planning & Zoning

Lake County Div. of Eng.

Tenn. & Warrano

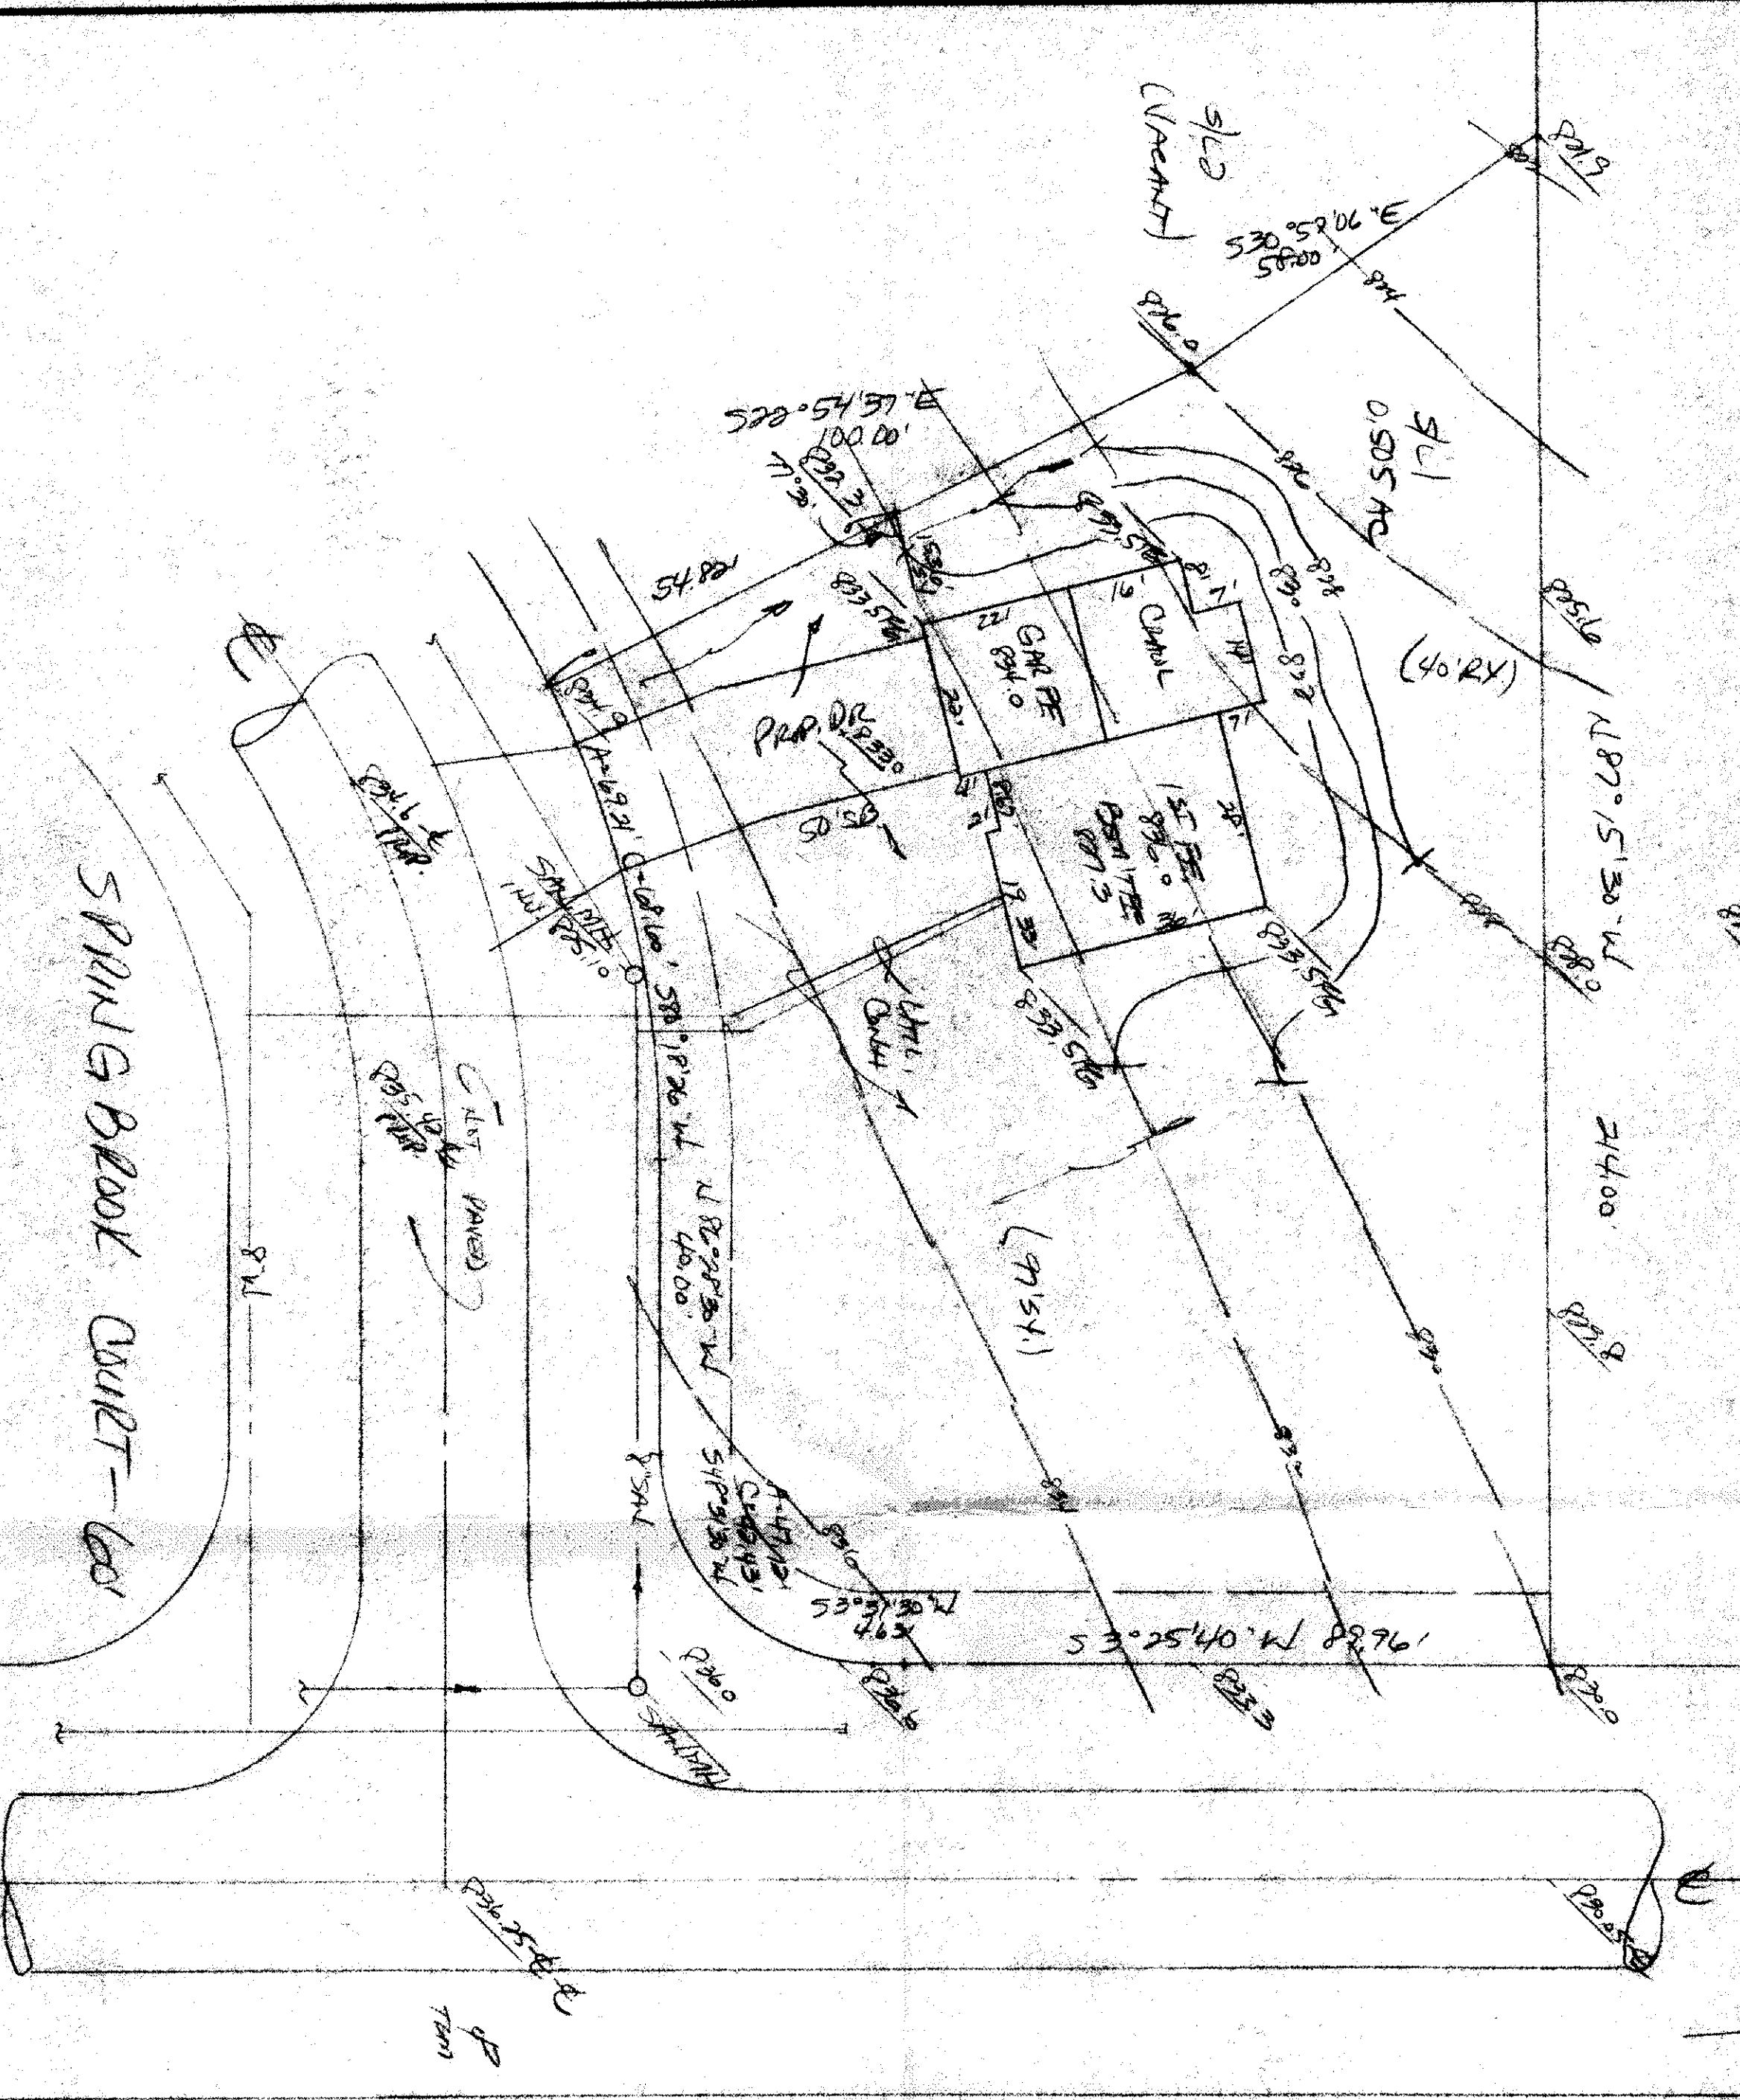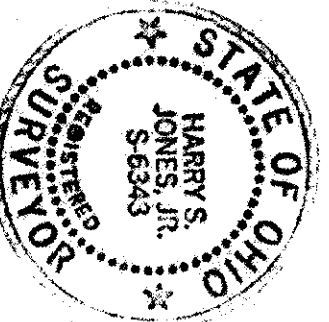

Grading Plan Approved
as shown and/or noted
THOMAS P. JONES, P.E.
Lake County Engineer

By Date