
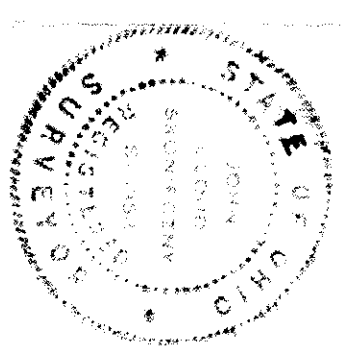
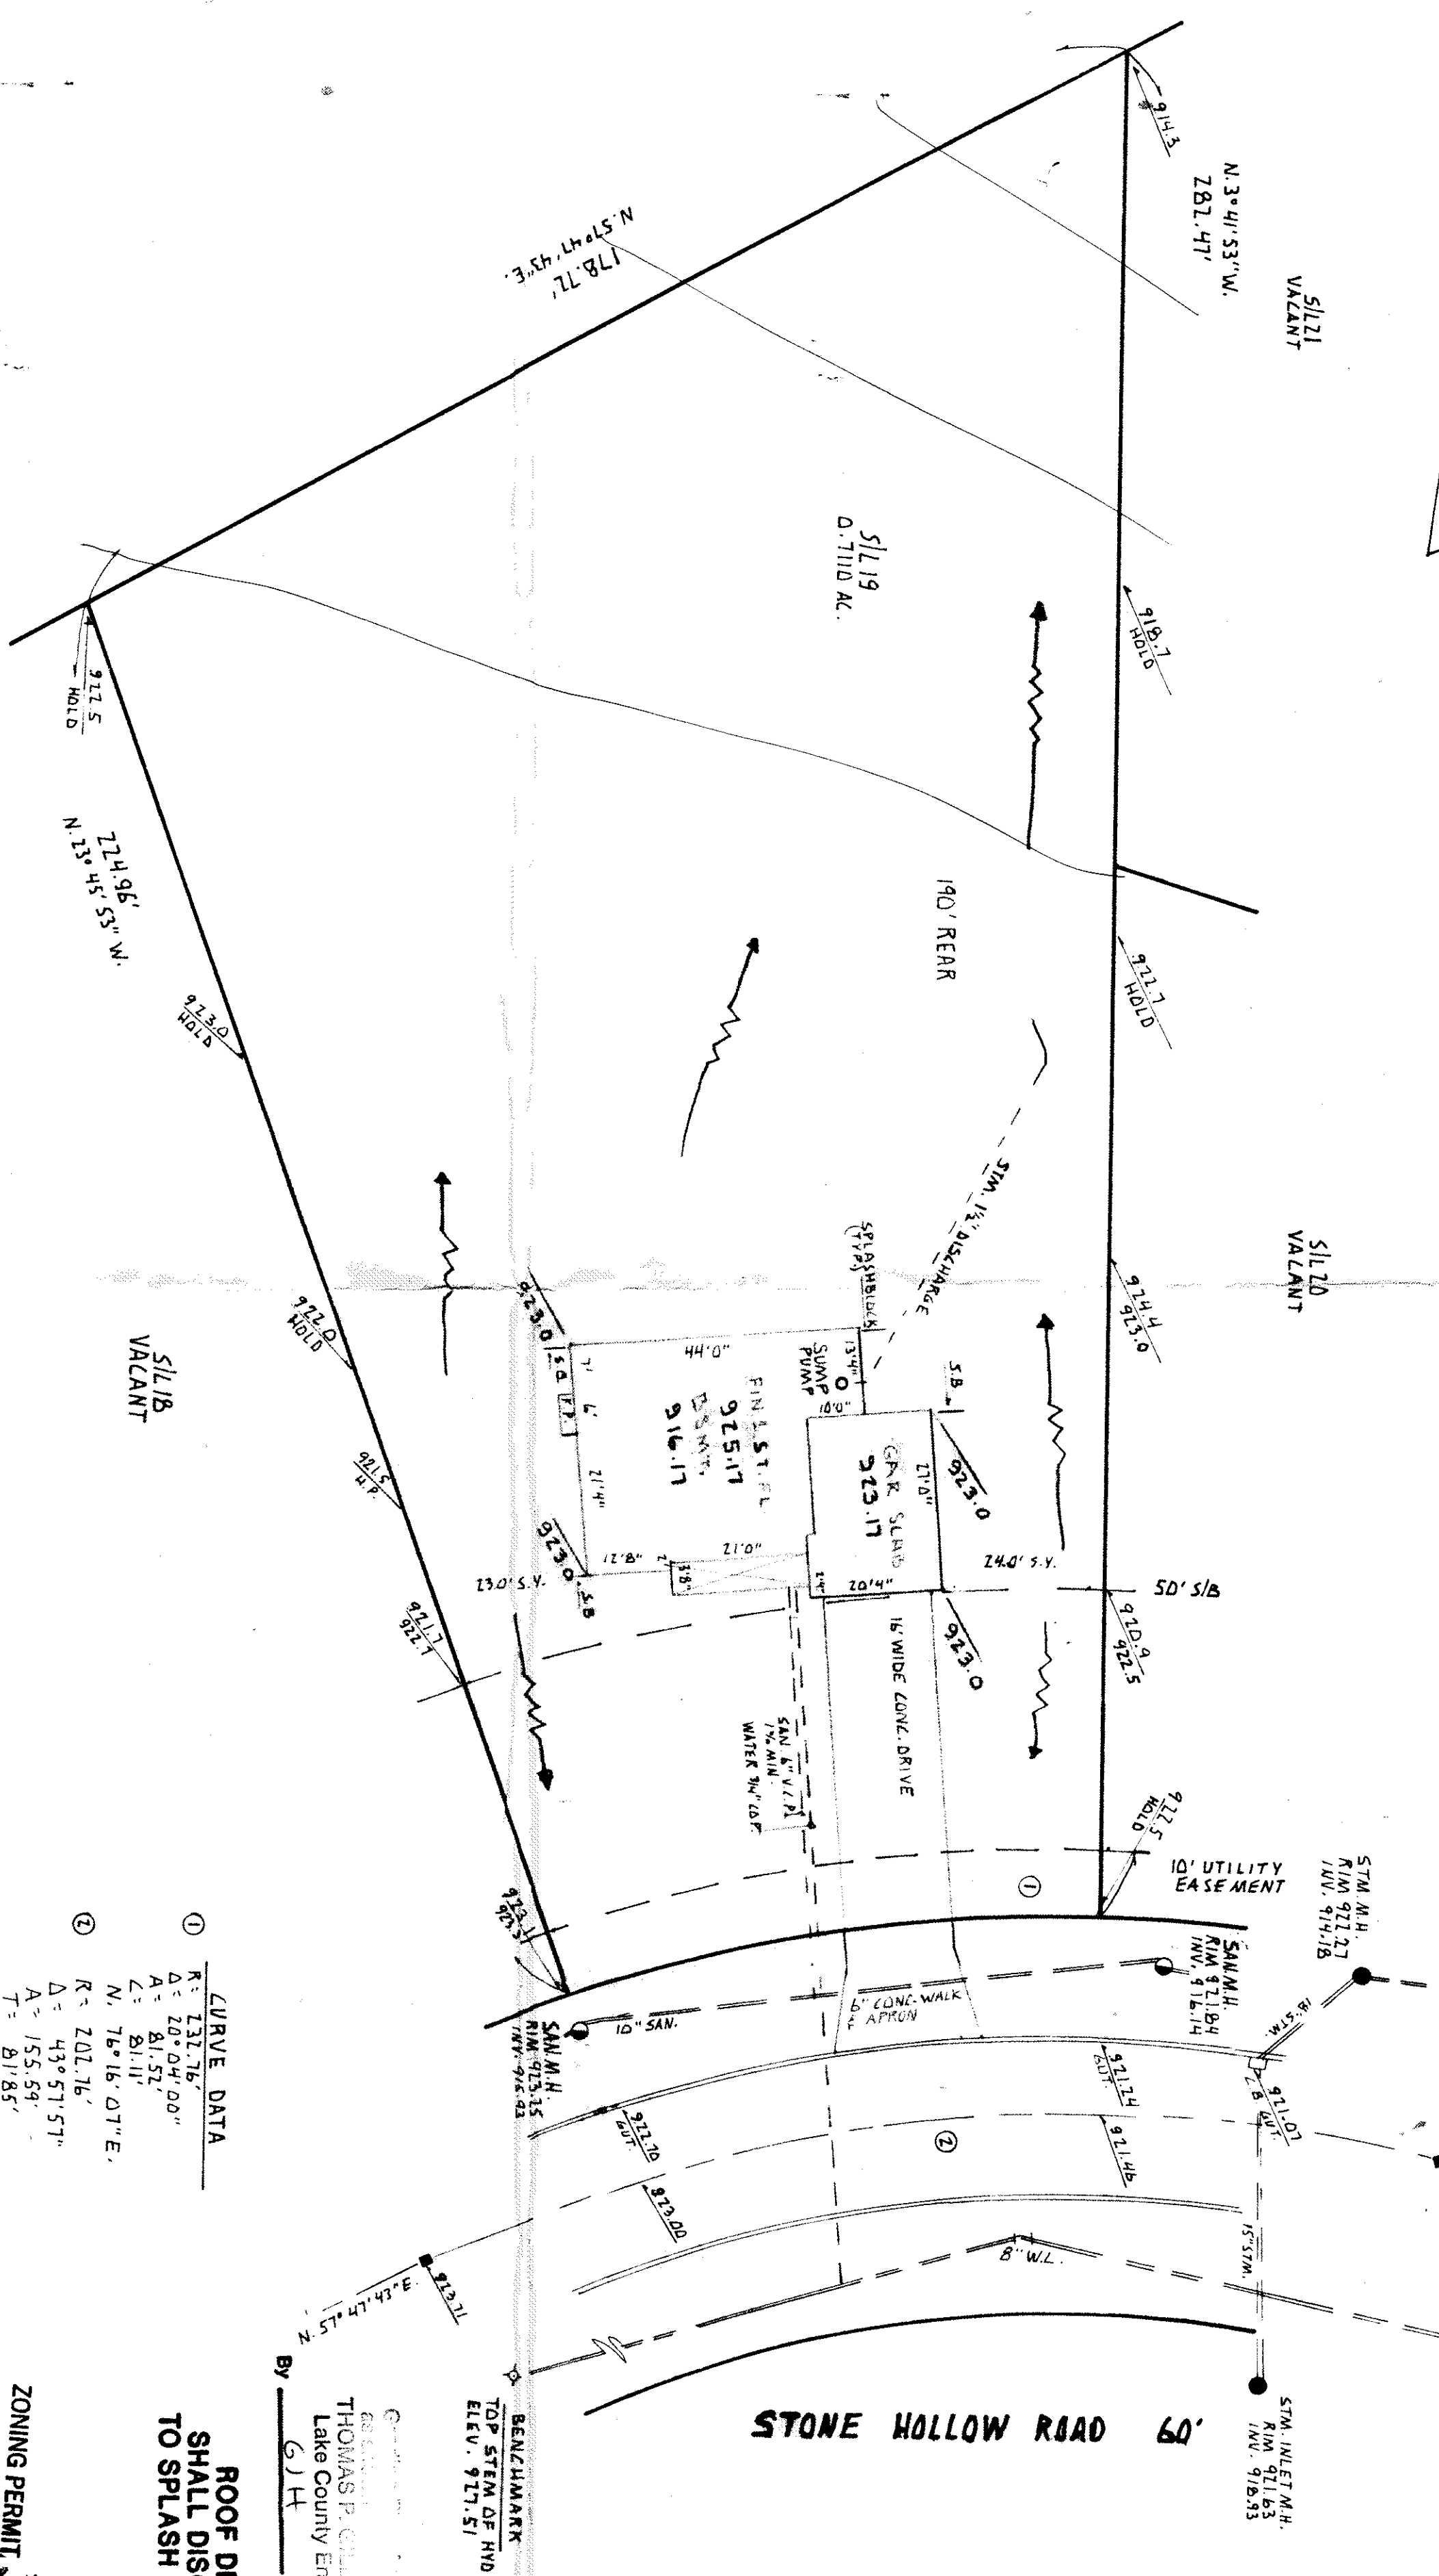


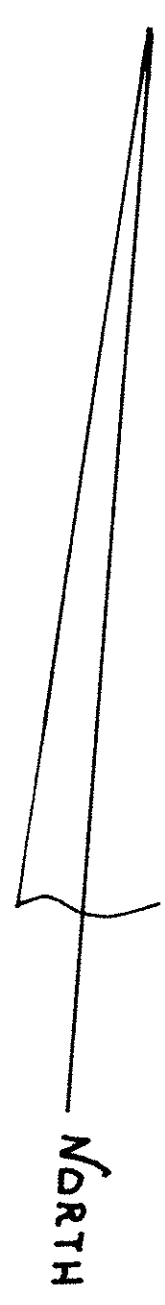

I CERTIFY THAT THIS PLAN
WAS PREPARED BY ME AND
I CORRECTED TO THE BEST OF
MY KNOWLEDGE AND BELIEF
ALL KNOWN DEFECTS.
John Grabnar
REG. SURVEYOR #1120

JOHN GRABNAR
7729 W. 12th St.
PAINESVILLE, OHIO 44077
OR
681-1007

CURVE DATA	
①	R = 731.76' Δ = 20° 04' 00" A = 81.57' L = 81.11' N. 76° 16' 07" E.
②	R = 201.76' Δ = 43° 51' 57" A = 155.59' T = 81.85' L = 151.80' N. 79° 16' 47" E.

ROOF DRAINS
SHALL DISCHARGE
TO SPLASH BLOCKS.

ZONING PERMIT
ISSUED 4-12-94
#0494-7750

SUBJECT TO APPROVAL BY:
Lake County Sanitary Eng. ☐
Lake County Eng. Dept. ☒
Lake County Planning Comm. ☐
Lake County Bldg. Dept. ☒

EXISTING GRADES
PROPOSED GRADES
SWALE

SITE PLAN FOR: JOHN GRABNAR	
SCALE: 1" = 20'	DATE: MARCH-94
BEING SUBLOT 19 IN THE STONE HOLLOW SUBDIVISION CONCORD TOWNSHIP - LAKE COUNTY - OHIO	
DRAWN BY: DTS	DRAWING NUMBER: 100-4-94-1037