


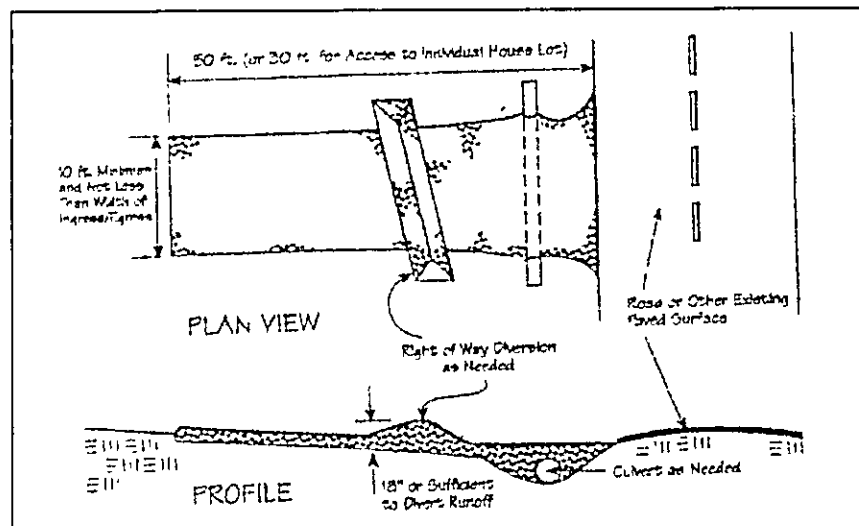


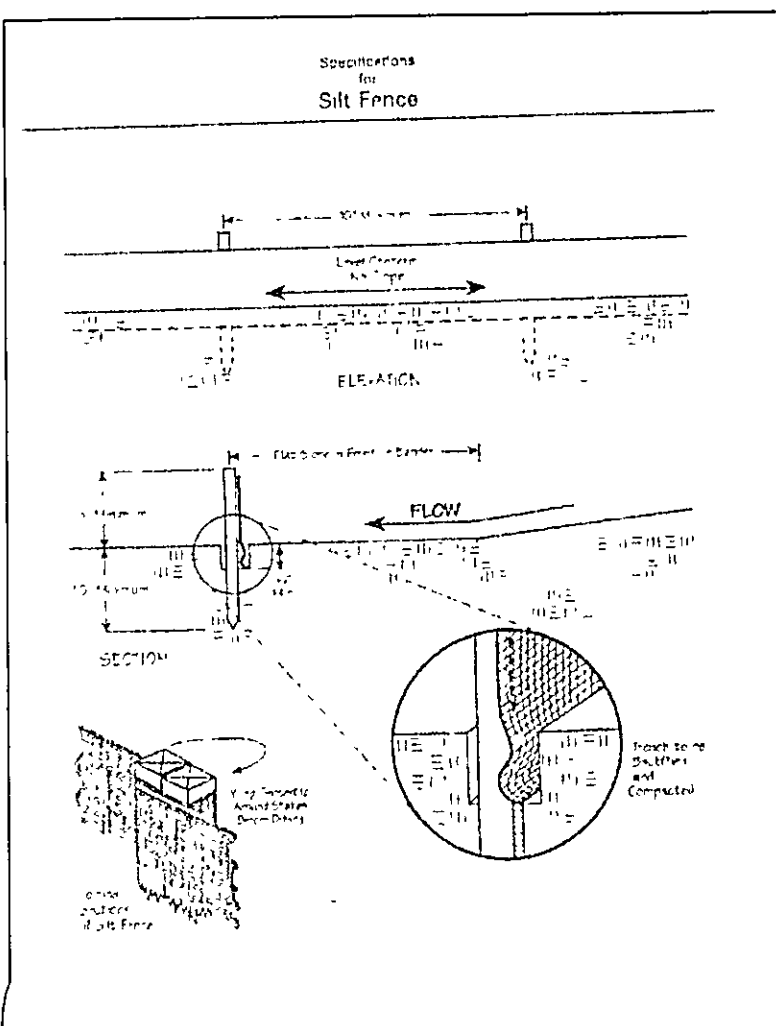

Temporary Seeding Species Selection				
Seeding Dates	Species	Lb./1,000 ft.²	Per. Ac.	
March 1 to August 15	Oats	3	4 bushel	
	Tall Fescue	1	40 lb	
	Annual Ryegrass	1	40 lb	
	Perennial Ryegrass	1	40 lb	
August 16 to November 1	Rye	3	2 bushel	
	Tall Fescue	1	40 lb	
	Annual Ryegrass	1	40 lb	
	Wheat	3	2 bushel	
November 1 to Spring Seeding	Tall Fescue	1	40 lb	
	Annual Ryegrass	1	40 lb	
	Perennial Ryegrass	1	40 lb	
	Annual Ryegrass	1	40 lb	
Note: Other approved seed species may be substituted.				

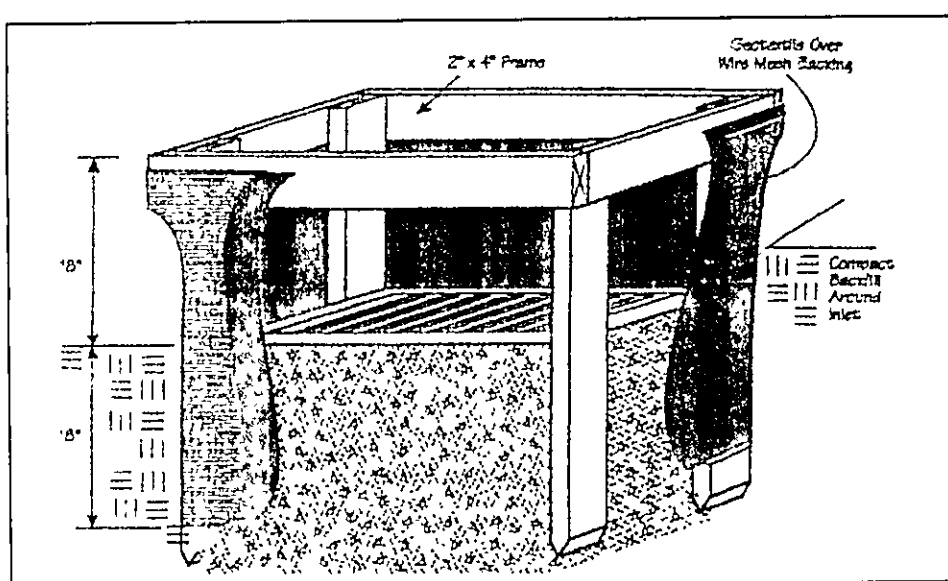

CURVE	LENGTH	RADIUS	CHORD	BEARING	DELTA
C1	53.60	30.00	46.75	N61°47'47"W	102°22'25"
C2	104.94	230.00	104.03	N11°03'16"W	28°08'33"
C3	37.46	170.00	37.39	N11°03'16"W	12°37'35"

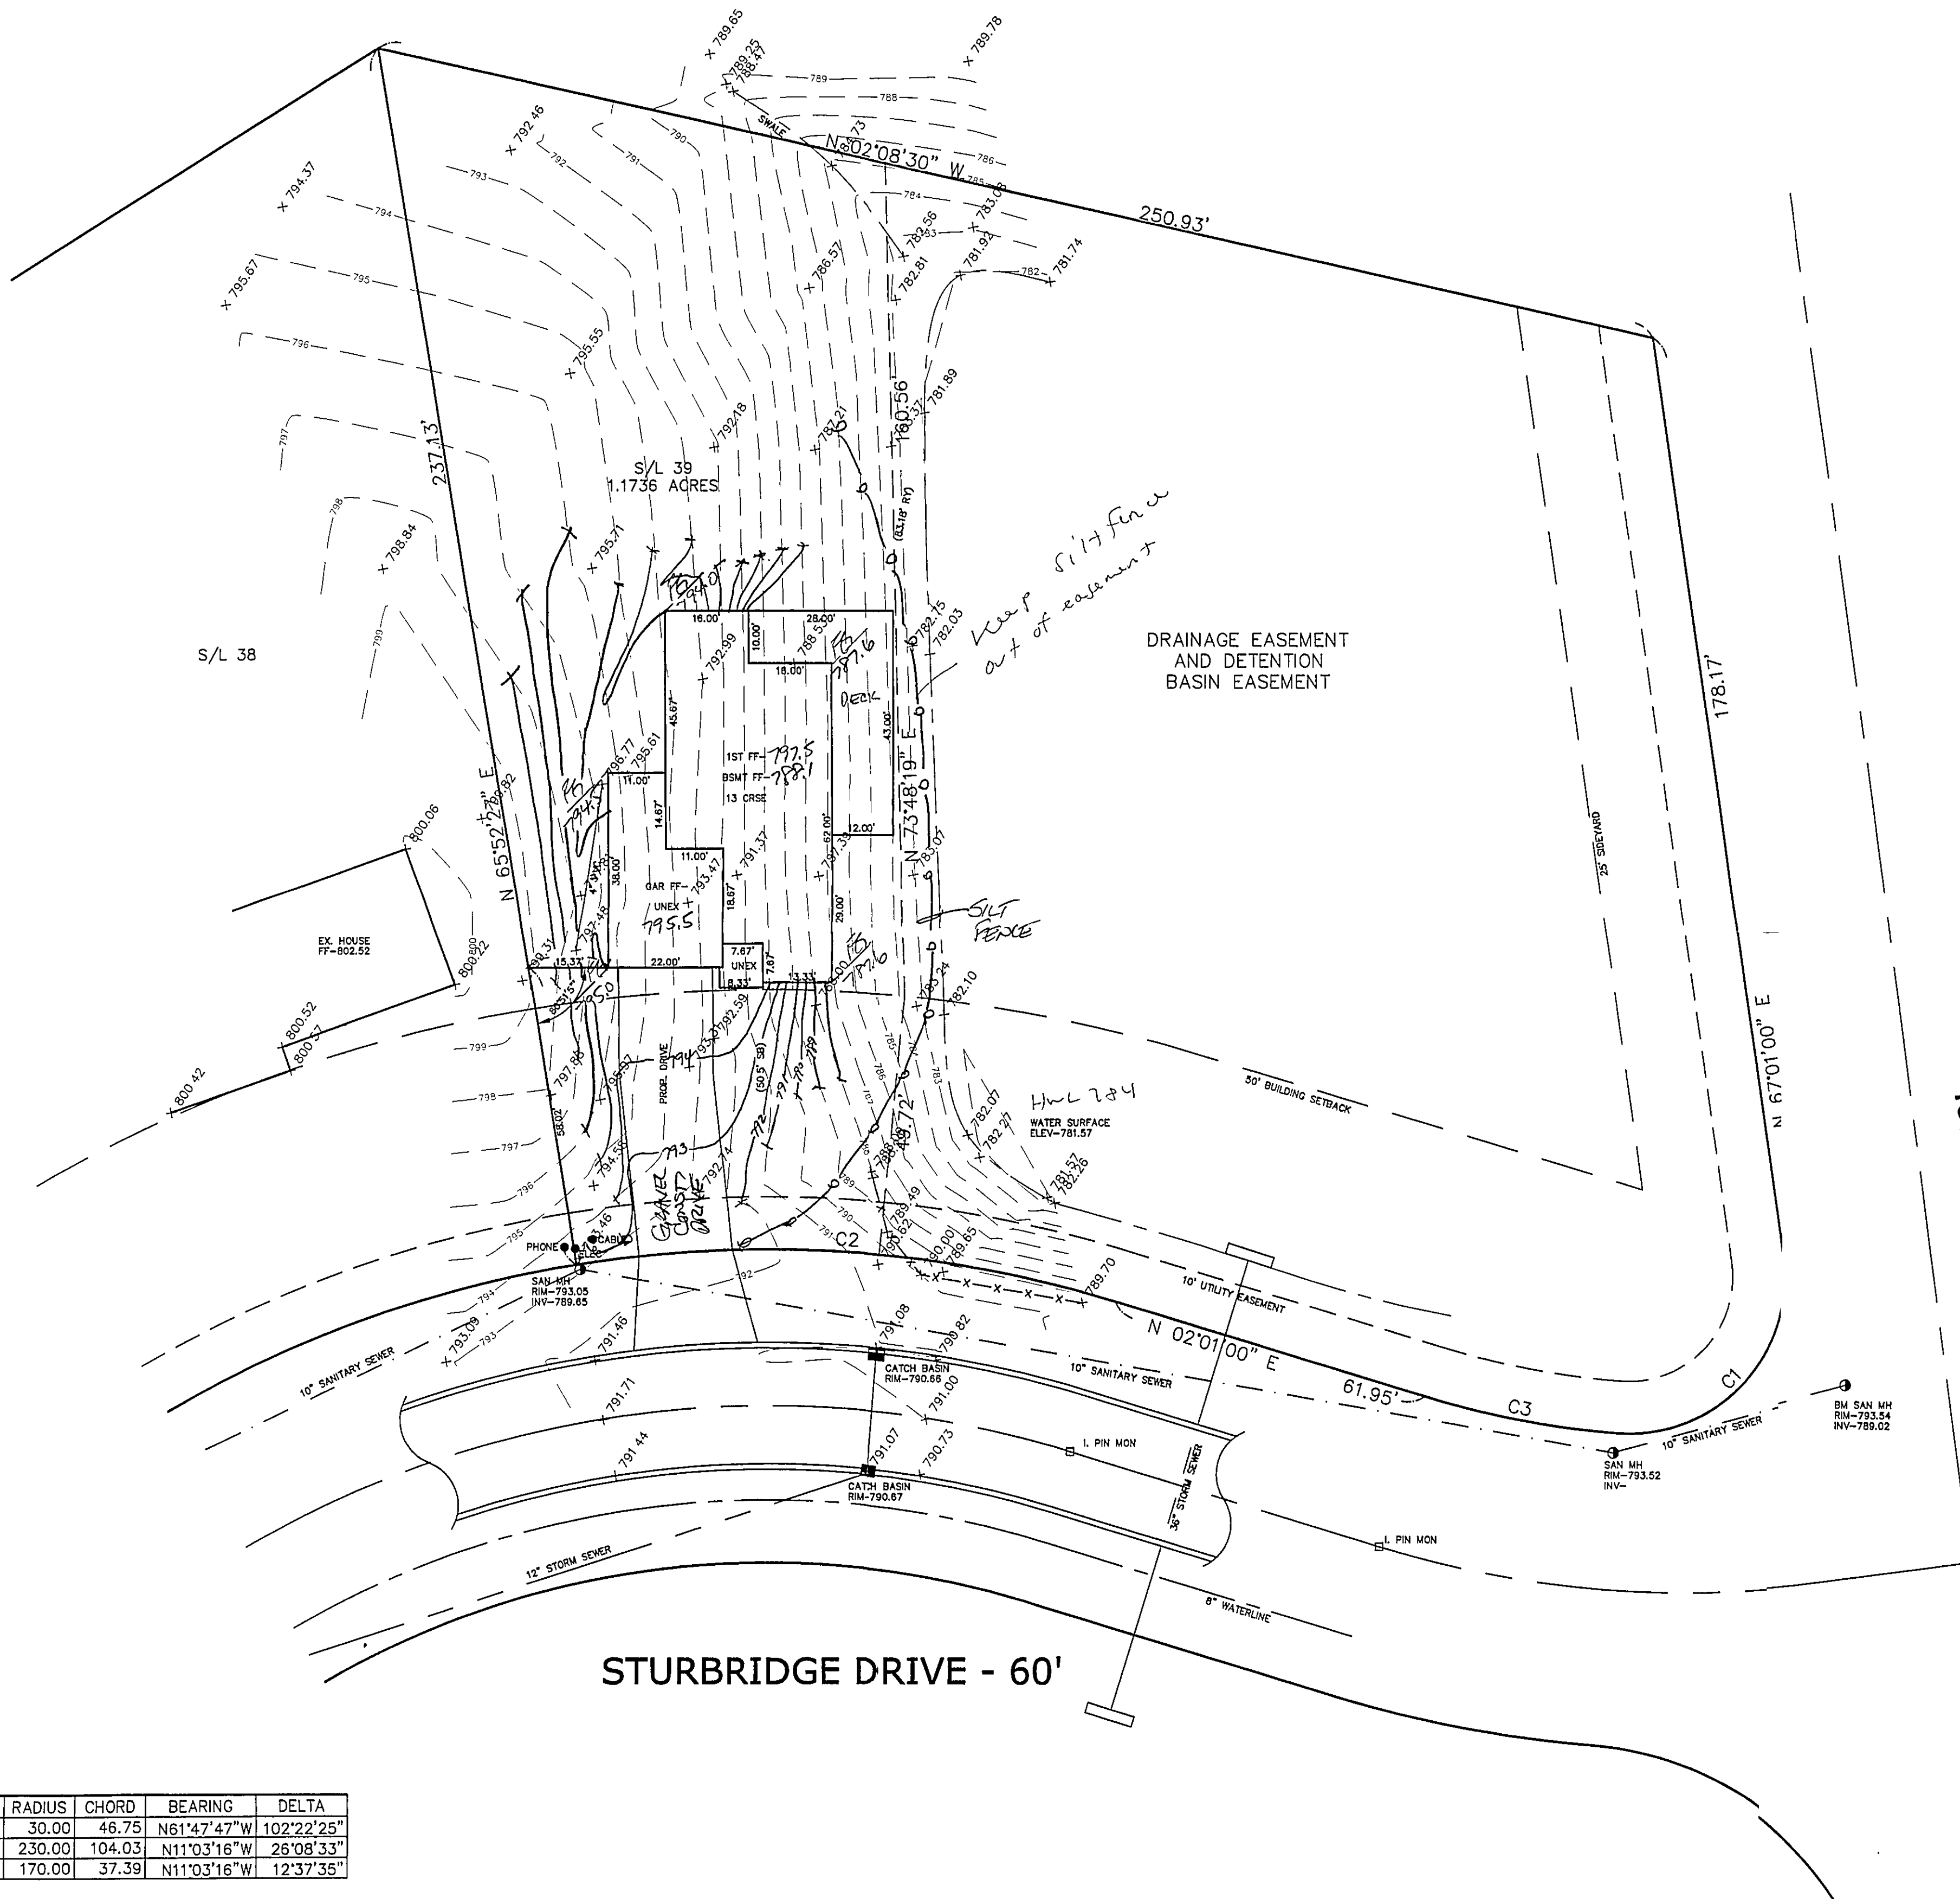

"I, the undersigned hereby certify that this topography indicated by 6", 1", or 2" contours, and elevations shown hereon represent an actual field survey made by me on the 27th day of Dec, 2003 and that the elevations were taken at appropriate intervals and that as of that date they existed as indicated hereon."

Name Harry S. Jones, Jr. Reg. No. 8-6343

Stormwater Management Plan
Approved as shown and/or noted
JAMES R. GILLS, P.E.
County Drainage Engineer
By 6/1/04 Date 03/03/04


Subject to approval by:

- ☒ Zoning Department
- ☒ LC General Health District
- ☒ LC Soil & Water Conservation District
- ☒ LC Building Department (final approval)

ROOF DRAINS
SHALL DISCHARGE
TO SPLASH BLOCKS.

BM SANITARY MANHOLE
ELEV=793.54

EXISTING UTILITIES NOTE:
THE SIZE AND LOCATION, BOTH HORIZONTAL AND VERTICAL
OF THE UNDERGROUND UTILITIES SHOWN HEREON, HAVE BEEN
OBTAINED BY A SEARCH OF AVAILABLE RECORDS.
VERIFICATION BY FIELD OBSERVATION HAS BEEN CONDUCTED
WHERE PRACTICAL. HOWEVER, BABCOCK, JONES AND ASSOCIATES
INC. DOES NOT GUARANTEE THE COMPLETENESS NOR ACCURACY
THEREOF.

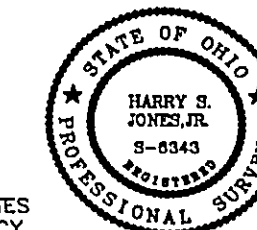

REV NO.	DESCRIPTION	DATE	BY	CHK'D

bj BABCOCK, JONES AND ASSOCIATES, INC.
CIVIL ENGINEERS - SURVEYORS - LAND PLANNERS
PAINESVILLE OHIO 44077

DATE	1/5/04
DESIGN BY	HJ
DRAWN BY	NS
APPROVED BY	HJ

SITE PLAN
FOR
PETER BLOCH
S/L 39 STURBRIDGE SUBDIVISION
CONCORD TOWNSHIP LAKE COUNTY STATE OF OHIO

SCALE	1"=20'
JOB NO.	93-172-39
SHEET	OF
1	1