


JOB No. 5/L 30 87-680		DRAWING NUMBER 87-627	
TOWNSHIP OF TOWN OF LAKESIDE COUNTY OF OHIO			
BRIDGE CONTRACTS 30 & 31 IN THE WYANDOTTE SUBDIVISION			
DATE: SEPT 87		SCALE: 1" = 30'	
APPROVED BY		DRAWN BY J.C.R.	
SITE PLAN FOR: IDEAL AMERICAN HOMES INC.			

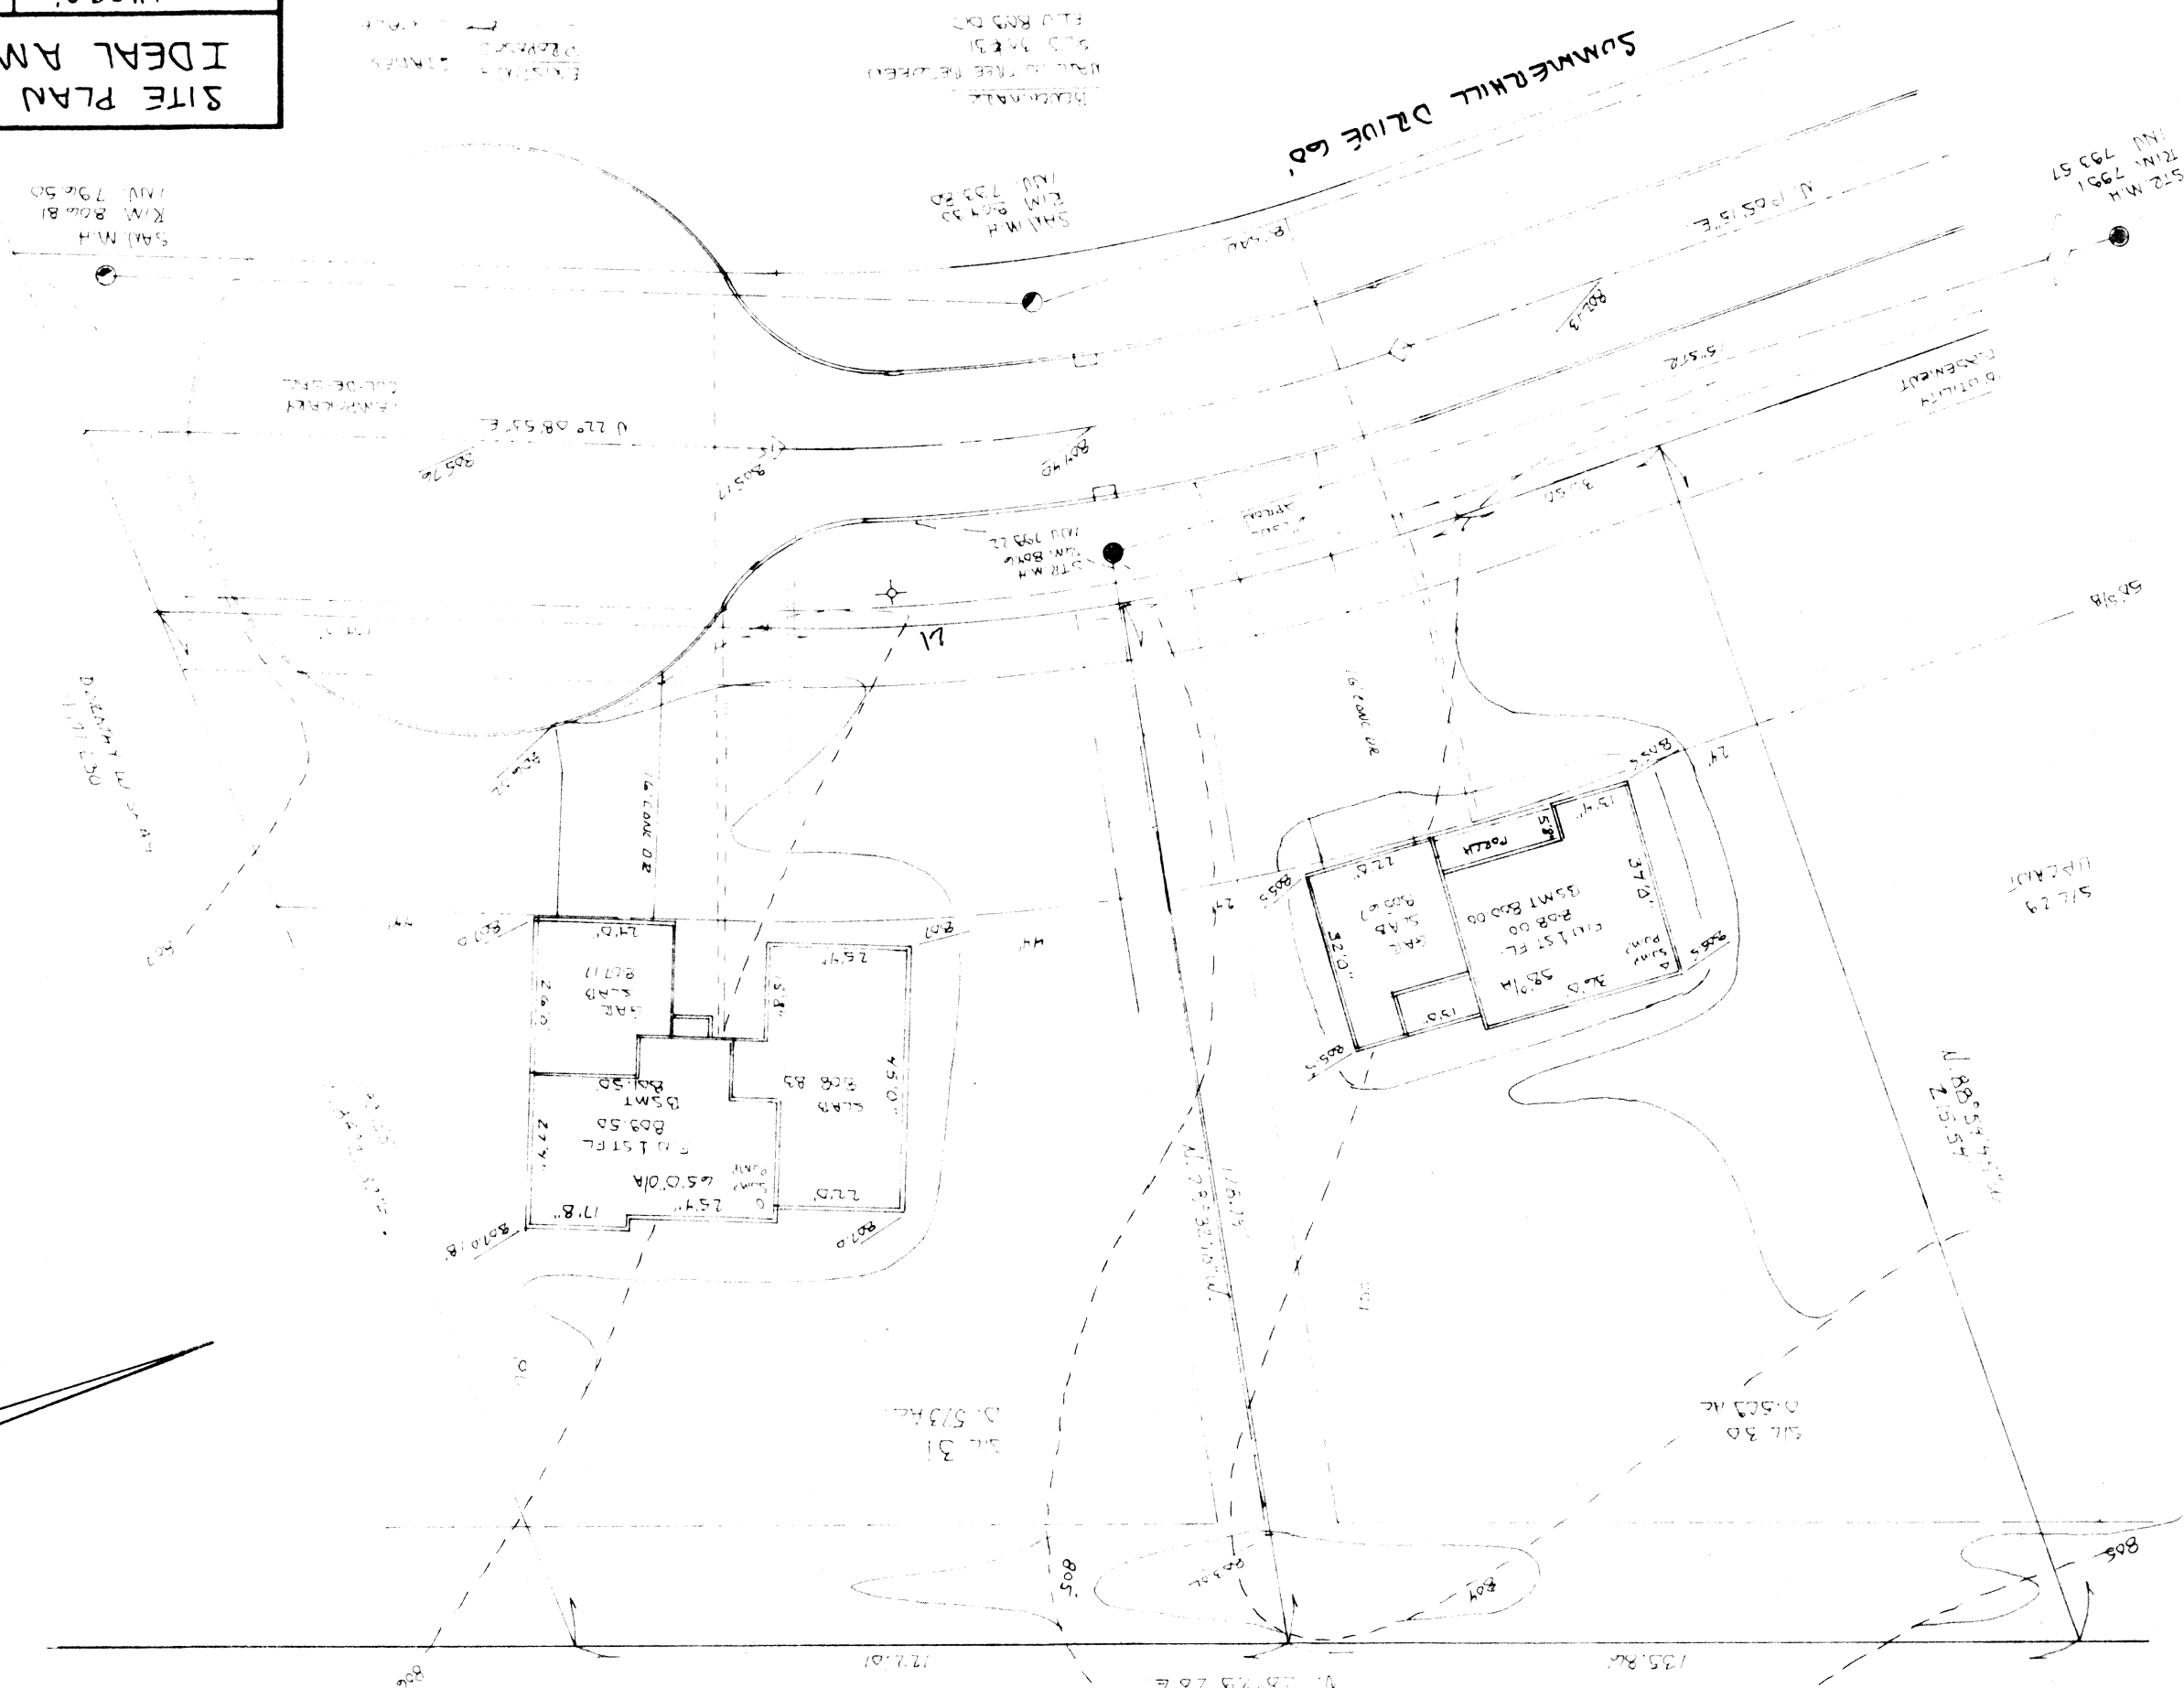

Grading Plan Approved
as shown and/or noted
THOMAS P. GILLES, P.E.
Lake County Engineer
By *[Signature]* Date 10/14/87

JOHN C. SKONIECZNY
7739 VIEWMOUNT DR.
PAINEVILLE, OHIO 44130
PH. 352-7141
[Signature]
REG. SURVEYOR AND
ENGINEER
I AM HEREBY RECOMMENDING
THESE PLANS FOR THE
CONSTRUCTION OF THE
PROPOSED BUILDING AND
PARKING LOT.

Leo S. Marano
10-13-87
#5653
I hereby certify that the above
plans were prepared by me or
under my direct supervision and
that I am a duly licensed
Professional Engineer in the
State of Ohio.
[] I am a duly licensed Professional Engineer in the State of Ohio.
[] I am a duly licensed Professional Engineer in the State of Ohio.
[] I am a duly licensed Professional Engineer in the State of Ohio.