


EXISTING USE
UNDEVELOPED
FIRM. PL. 794.33

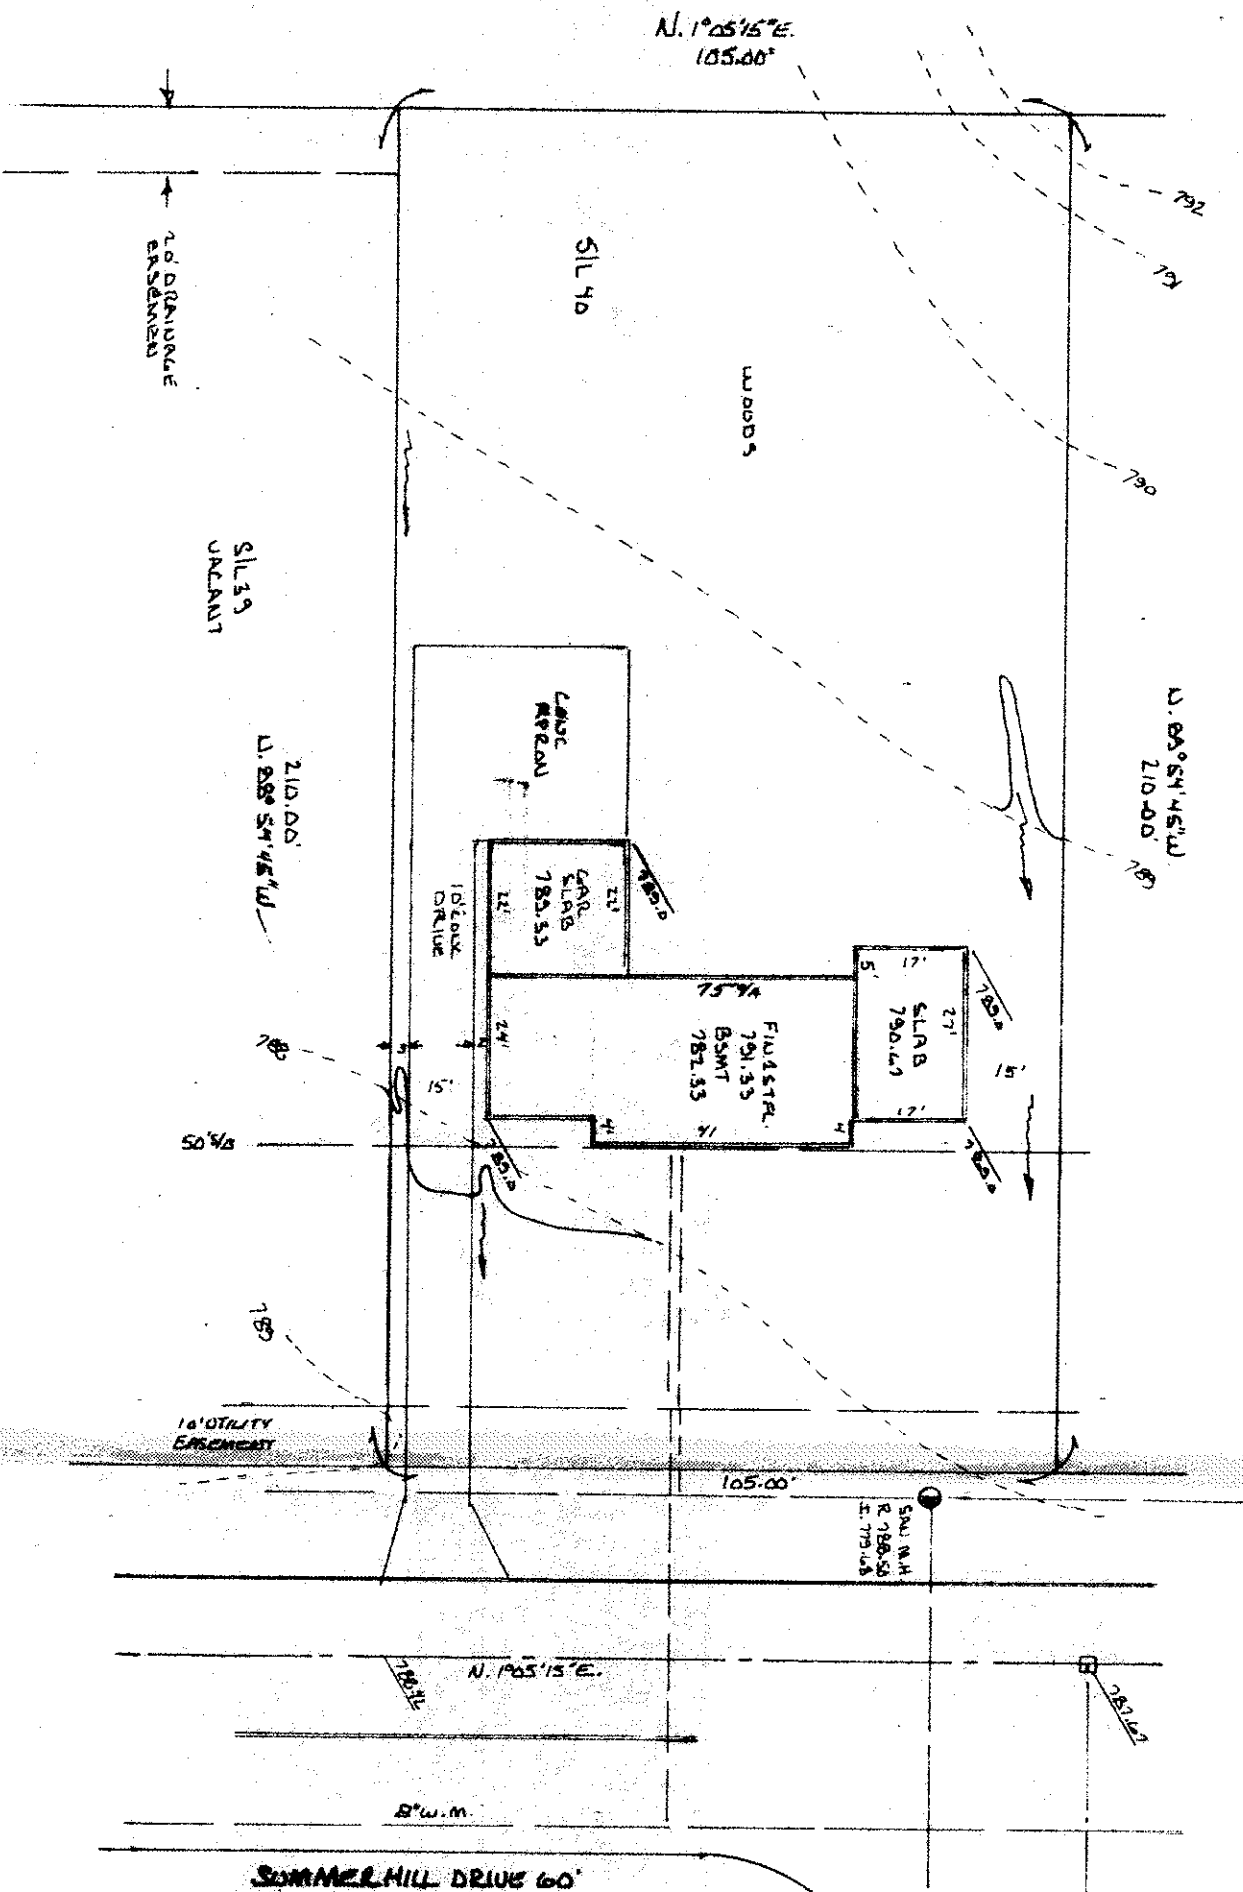


ZONING PERMIT #5904
ISSUED 8-2-88

SUBJECT TO APPROVAL BY:
Lake County Sanitary Eng. ☐
Lake County Eng. Dept. ☒
Lake County Planning Comm. ☐
Lake County Bldg. Dept. ☒

Tom A. Marano

EXISTING
PROPOSED
SWALE

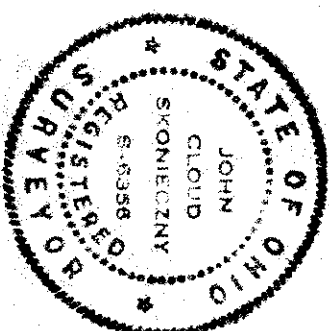

Grading Plan Approved
as shown and/or noted
THOMAS P. GILLES, P.E.
Lake County Engineer
By *Thomas P. Gilles* Date *8/2/88*

I CERTIFY THAT THIS PLAN
WAS PREPARED BY ME AND
IS CORRECT TO THE BEST OF
MY KNOWLEDGE AND BELIEF
John C. Skonieczny
REG. SURVEYOR #6856
JOHN C. SKONECZNY
7739 VIEWMOUNT DR.
PAINESVILLE, OHIO 44077
PH. 352-7742

SITE PLAN FOR:
IDEAL AMERICAN HOMES INC.

SCALE: 1" = 30'
DATE: JULY 88
APPROVED BY
DRAWN BY: *JL*
BEING SUBMIT TO THE WINDTREE SUBDIVISION
TOWNSHIP OF CUYARD & COUNTY OF CUYAH - STATE OF OHIO

JOB # 88-792

DRAWING NUMBER
88-674