


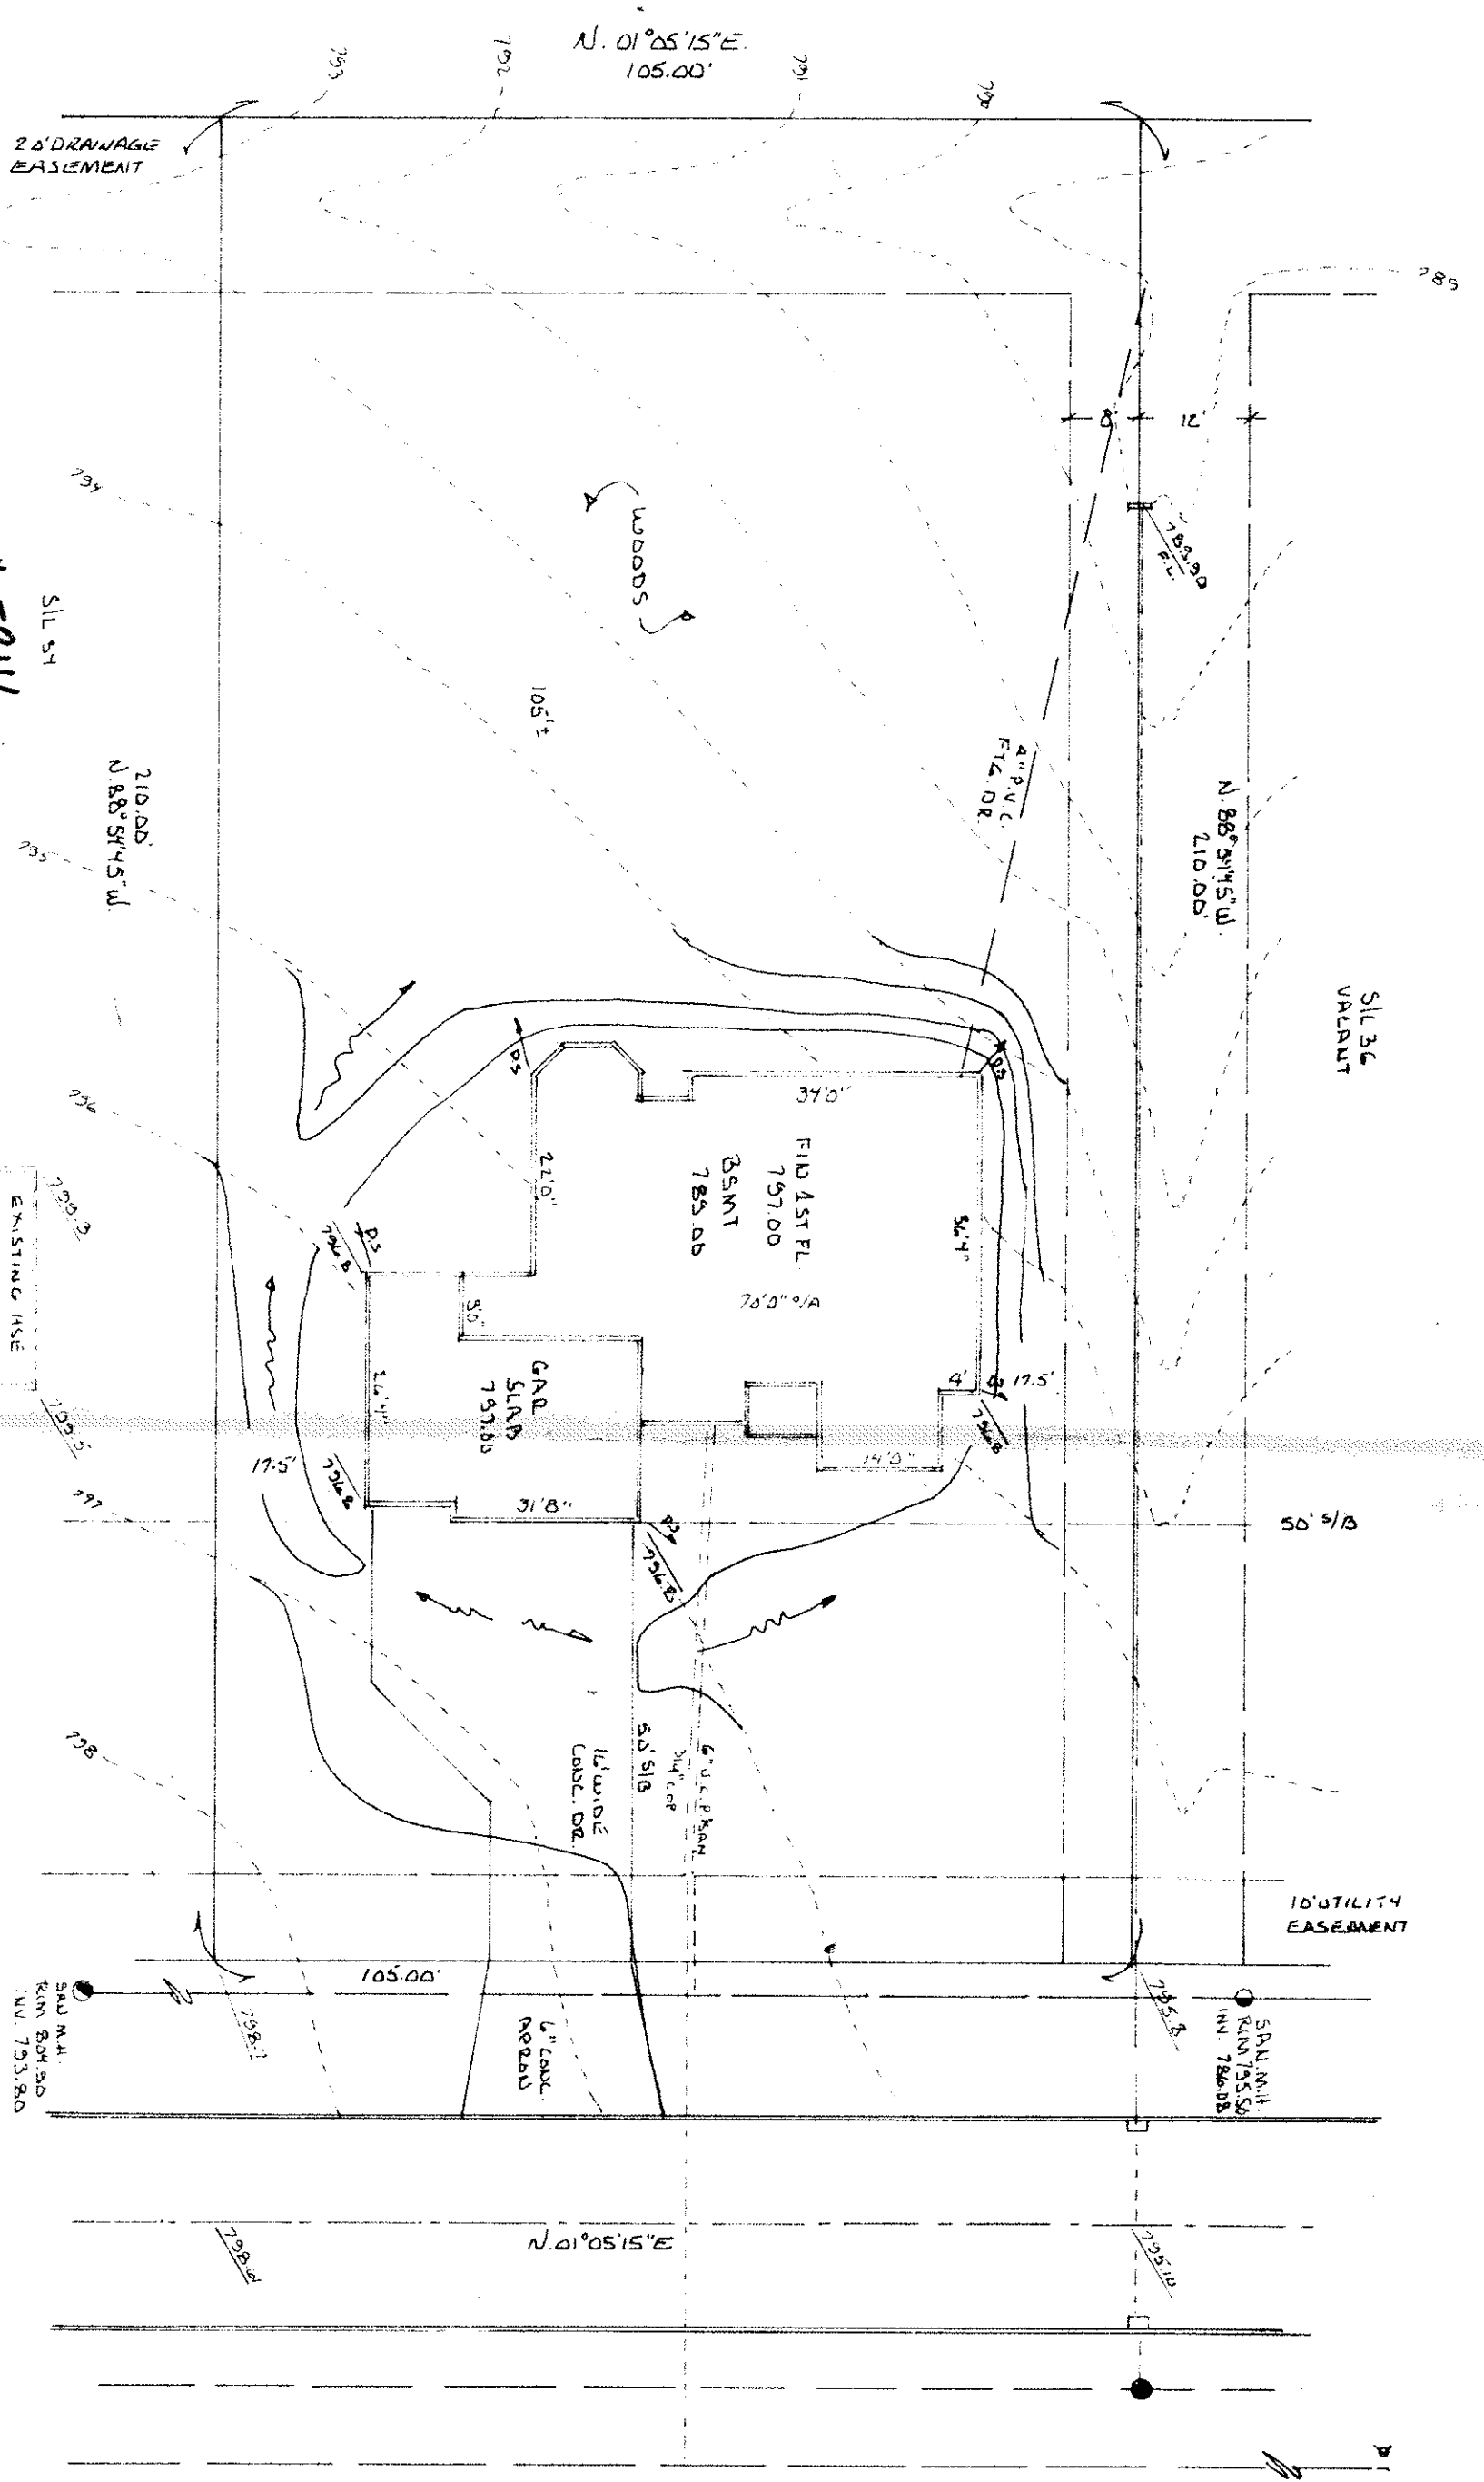


ZONING PERMIT #5814
ISSUED 6-1-88

THOMAS P. GILLES, P.E.
Lake County Engineer

Grading Plan Approved
as shown and/or noted
THOMAS P. GILLES, P.E.
Lake County Engineer

SITE PLAN FOR: IDEAL AMERICAN HOMES INC.	
SCALE: 1"=20'	APPROVED BY
DATE: MAY-28	DRAWN BY: jlg
BEING SUBMIT 35 IN THE WYNDTREE SUBDIVISION TOWNSHIP OF CONCORD ~ COUNTY OF LAKE ~ STATE OF OHIO	
JOB # 88-753	DRAWING NUMBER 28-657

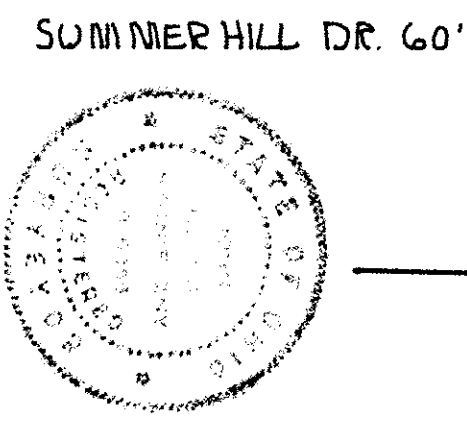

John P. Shoninger

JOHN P. SHONINGER, JR.
7737 WYNDWOOD DR.
LAKE COUNTY, OHIO 44029
PH 352-7740

BENCHMARK
TOP STATION OF HHD.
ELEV. 796.01

STATION
R.M. 195.10
INV. 795.57

SUMMER HILL DR. 60'