



ZONING PERMIT #5994
ISSUED 10-6-88

SUBJECT TO APPROVAL BY:
Let's County Engineer Dept. ☐
Let's County Board of Health ☒
Let's County Planning Comm. ☐
Lake County Eng. Dept. ☒

Teno & Marano

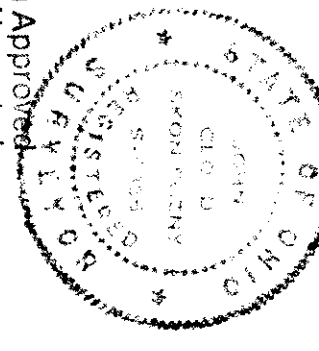

Grading Plan Approved
as shown and/or noted
THOMAS P. GILLES, P.E.
Lake County Engineer
By *Thomas P. Gilles* Date *9/28/88*

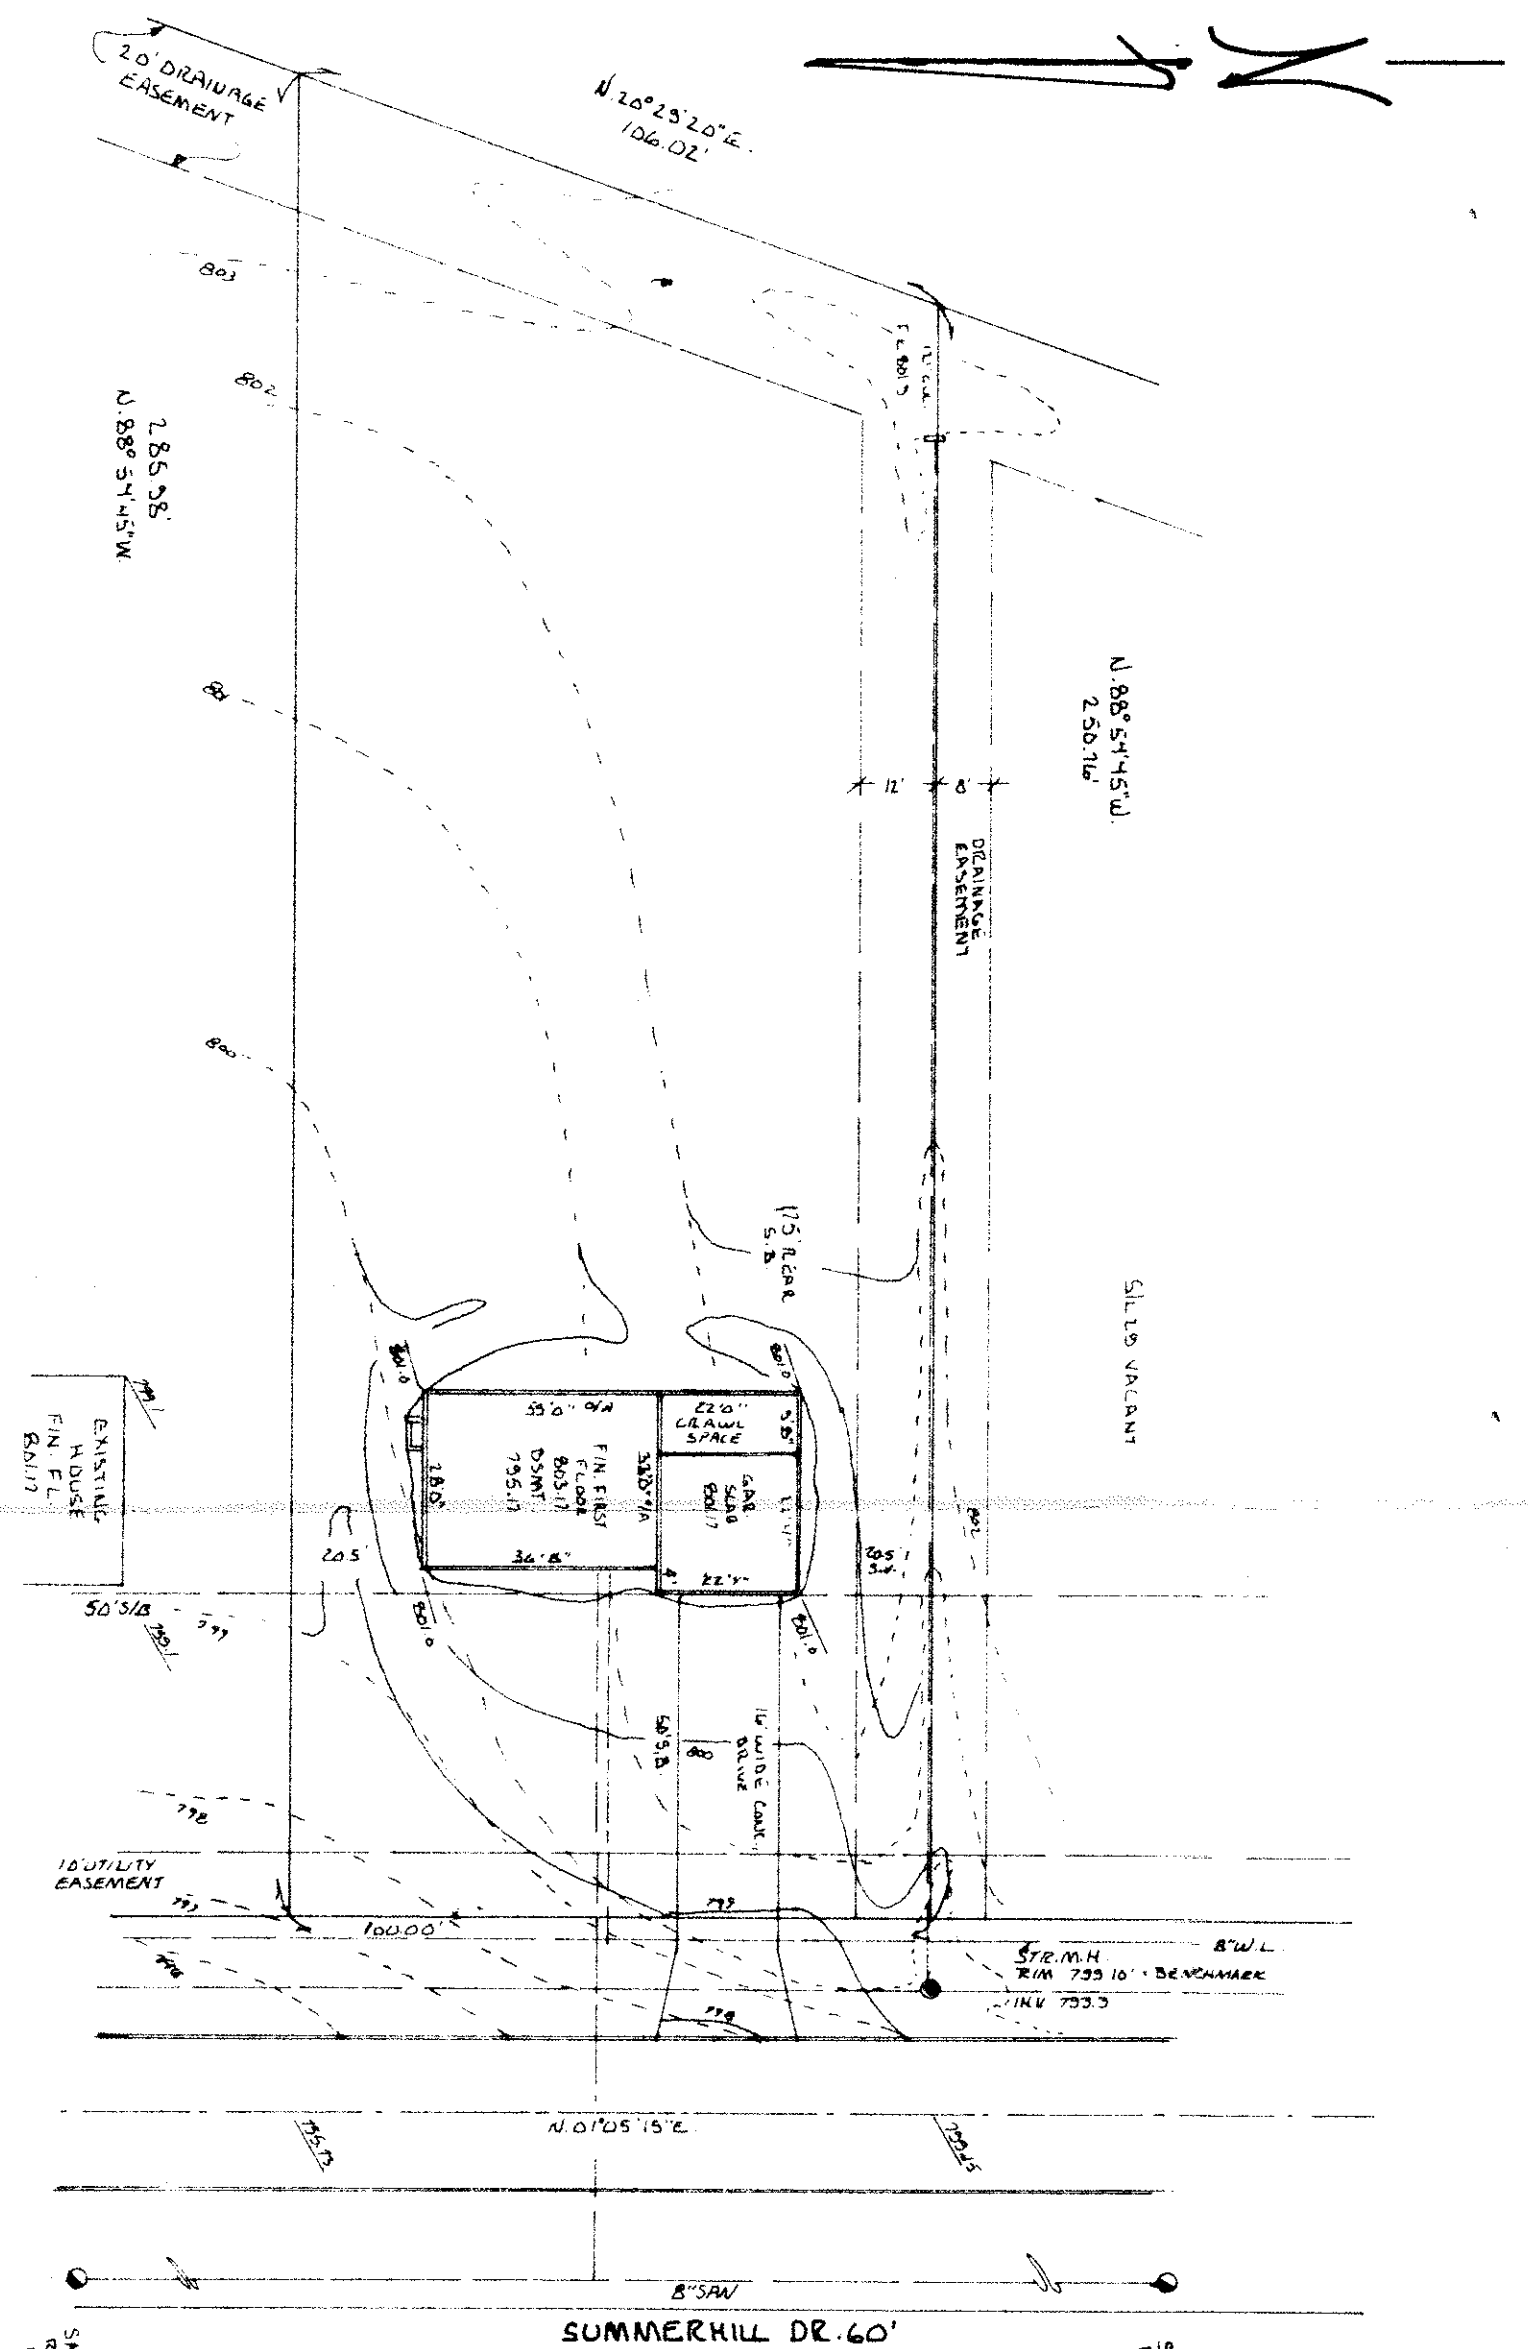

SITE PLAN FOR:
IDEAL AMERICAN HOMES INC.

SCALE: 1"=30'	APPROVED BY	DRAWN BY <i>JCL</i>
DATE: SEPT 88		
BEING SUBLOT 28 IN THE WYNDTREE SUBDIVISION VOL. 9-8-1 TOWNSHIP OF CONCORD COUNTY OF LAKE STATE OF OHIO		
NEED TIME NOT PLAN	JOB # 88-826	DRAWING NUMBER 88-687