

SITE PLAN FOR :

RYAN HOMES
23600 MERCANTILE ROAD
BEACHWOOD, OHIO

BEING SUBLLOT NO 169 IN THE
MORLEY HILLS ESTATES SUBDIVISION
NO. 3 IN CONCORD TWA OHIO.

PREPARED BY:


WM R. GRAY ASSOC. INC.
7547 MENTOR AVENUE
MENTOR OHIO

DATE: OCT 15, 1976 SCALE 1"=20'

CERTIFICATION:

I HEREBY CERTIFY THAT THIS PLAT IS
CORRECT TO THE BEST OF MY
KNOWLEDGE.

BY: Wm. R. Gray (K.L.L.)
WM R. GRAY REG SURV # 2752

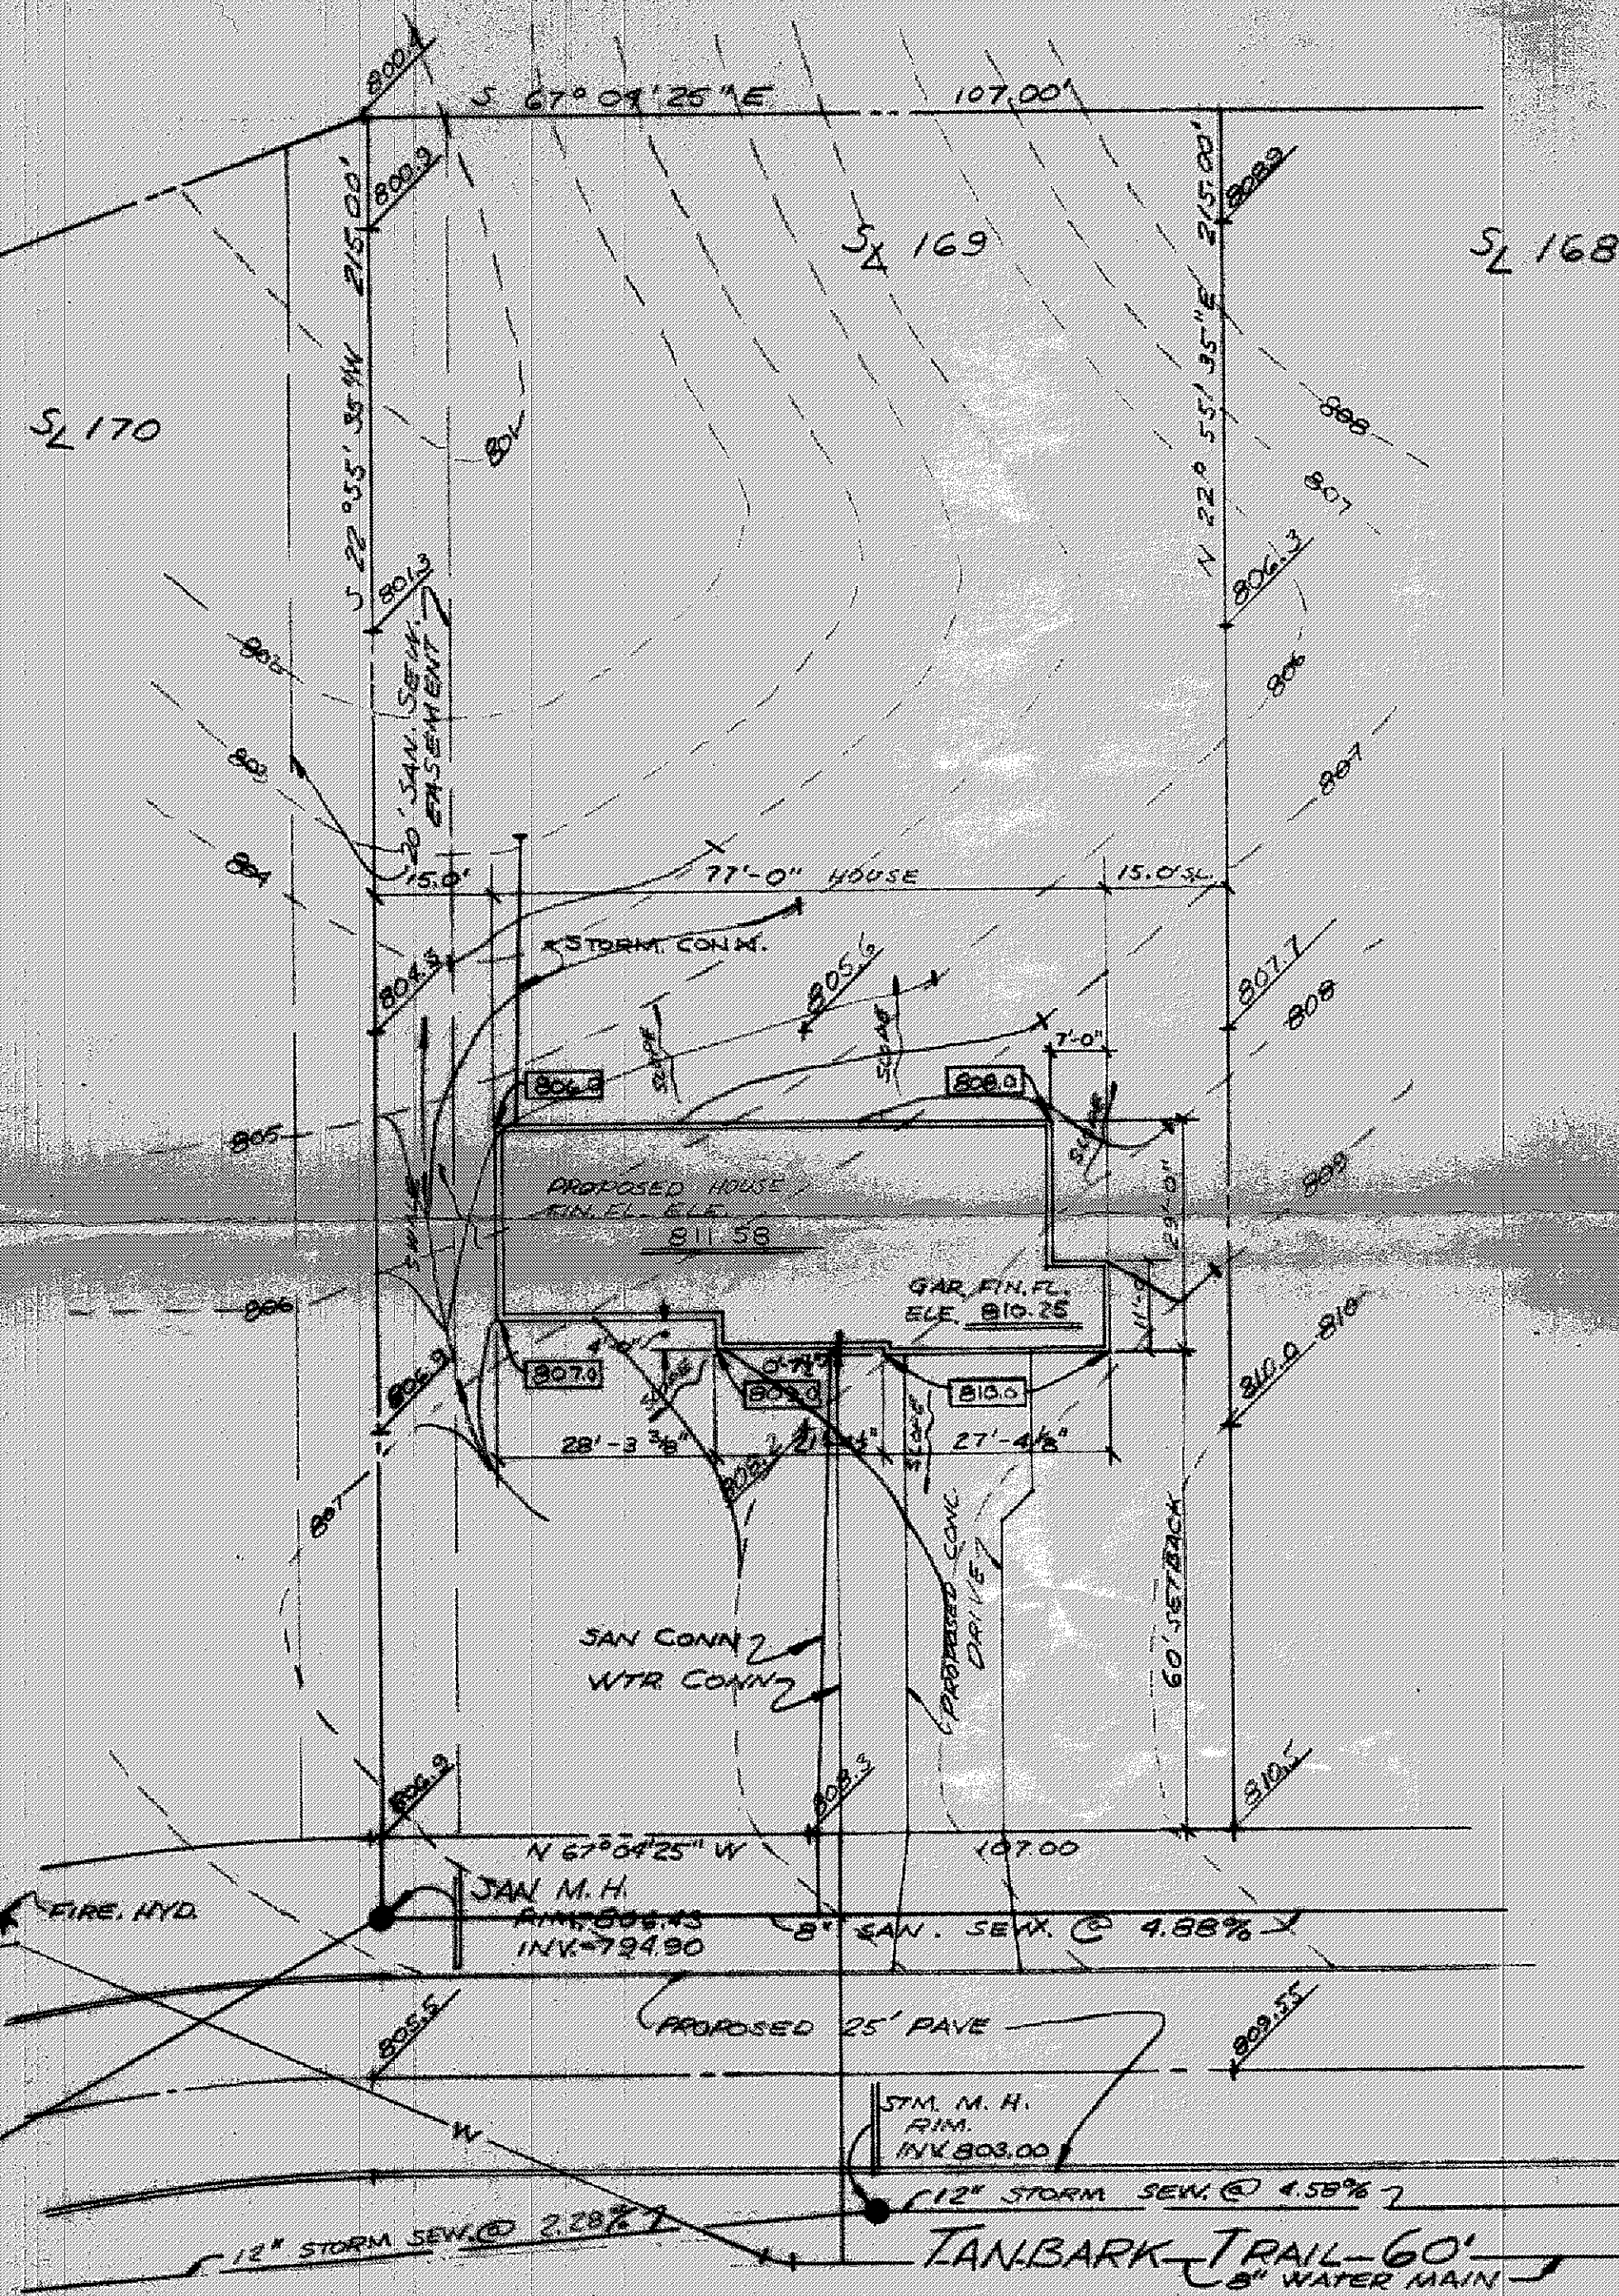

ZONING
PERMIT

3140

Approved 11-8-76
H.E. van Driest

Grading Plan Approved
as shown and/or noted
THOMAS P. GILLES, P.E.
Lake County Engineer
Date 11-9-76