

SITE PLAN FOR:

SHANDLE CONST.
8353 MENTOR AVENUE
MENTOR, OHIO

BEING SUBLT NUMBER
161 IN THE MORLEY HILLS
ESTATES SUBDIVISION NUMBER
3 IN CONCORD, OHIO

PREPARED BY:

WM. R. GRAY ASSOC INC.
7547 MENTOR AVE.
MENTOR, OHIO 44060


DATE: JUNE 8, 1977
SCALE: 1" = 30'

CERTIFICATION:

I HEREBY CERTIFY THAT
THIS PLAT IS CORRECT TO
THE BEST OF MY KNOWLEDGE
BY: Terrence J. Gerson



Grading Plan Approved
as shown and/or noted
THOMAS P. GILLES, P.E.
Lake County Engineer
By D.J.L. Date 4/27/77

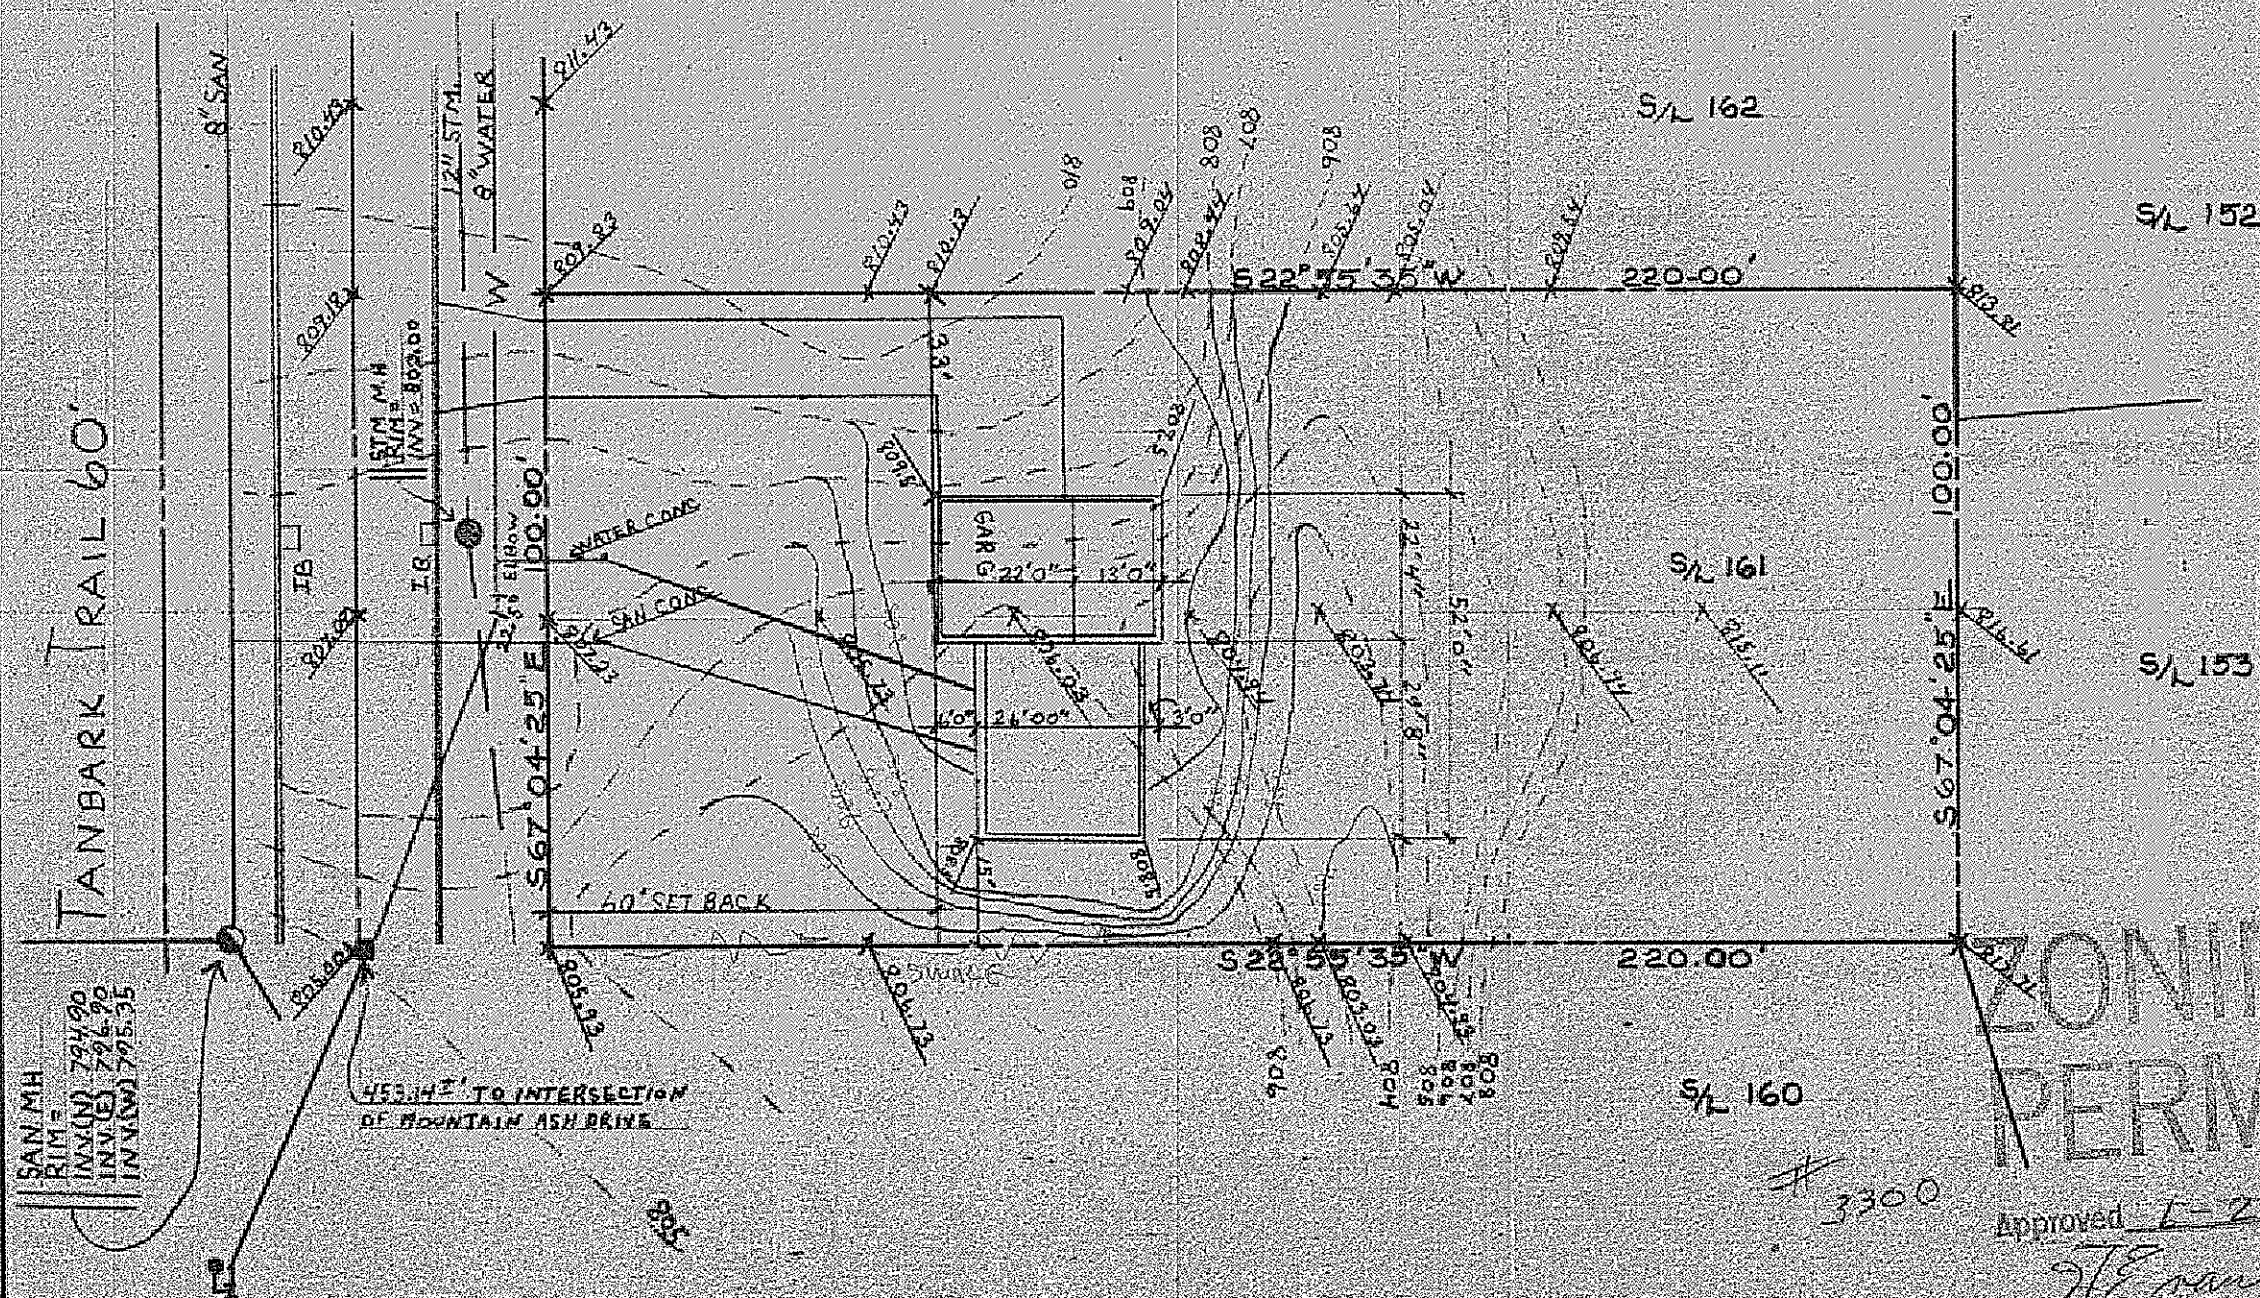

ZONING
PERMIT

ZONING
PERMIT

Approved 4-21-77
W. R. Gray