


SITE PLAN PROPERTY OF GAIL W. WICHERT (V. 792-95)

SUBLOT 8 of the HILLCREST ACRES NO. 3 SUBDIVISION, VOL. L, P. 50 LAKE COUNTY RECORDS OF PLATS
PERMANENT PARCEL NUMBER 8A-12H-8
CONCORD TOWNSHIP, LAKE COUNTY, OHIO

SCALE: 1" = 50'

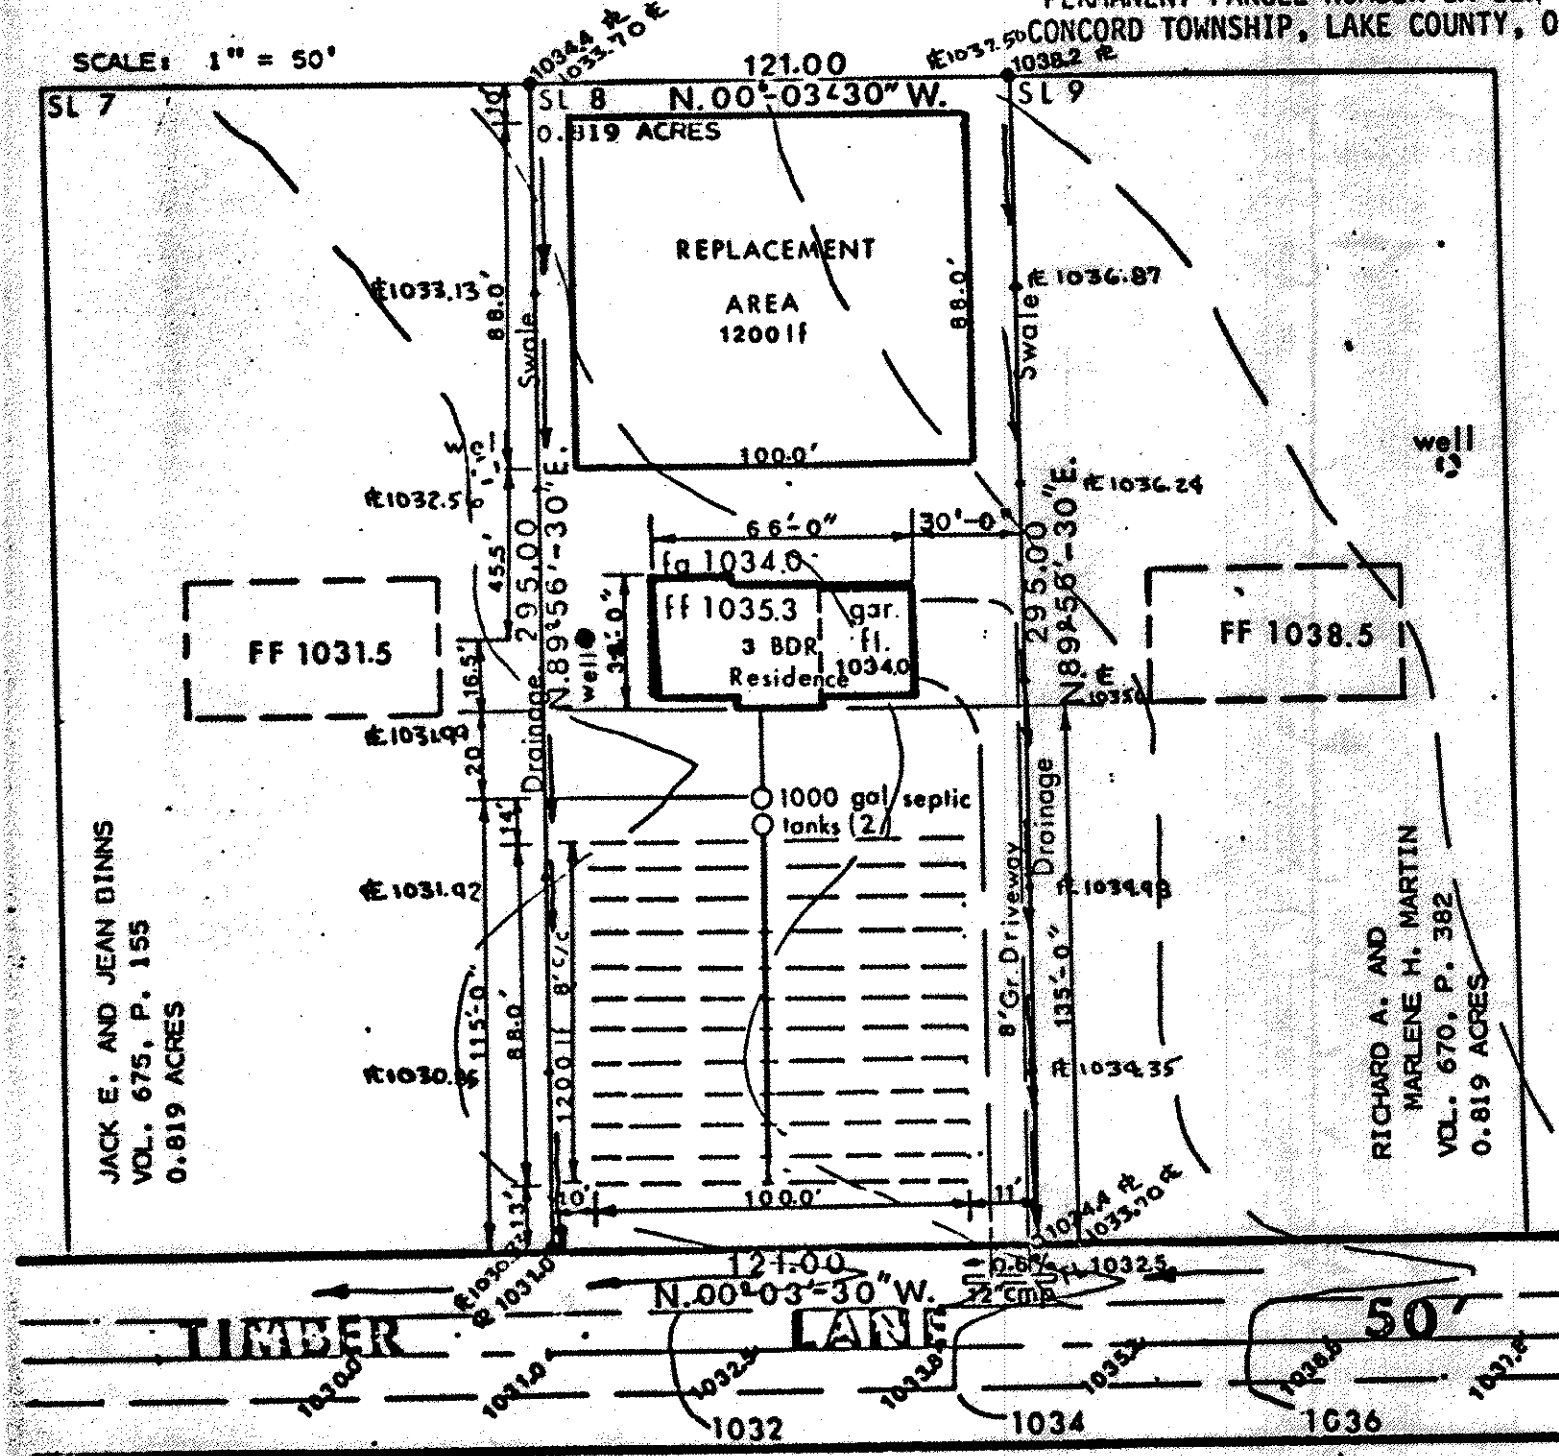

FL. = FLOW LINE OF PROPOSED DRAINAGE SWALE

FF. = FIRST FLOOR ELEVATION AT ALL CORNERS OF THE PROPOSED HOUSE

FG. = FINISH GRADE AT ALL CORNERS OF THE PROPOSED HOUSE

N.

NOTE: ALL SEPTIC TANK CONSTRUCTION SHALL COMPLY WITH THE REQUIREMENTS FOR EVAPORATION-TRANSPIRATION SYSTEM OF THE LAKE COUNTY DEPARTMENT OF HEALTH.

NOTE: A 18" x 8" DRAINAGE SWALE SHALL BE CONSTRUCTED ALONG THE NORTHERLY AND SOUTHERLY PROPERTY LINES HAVING A MINIMUM GRADE OF 0.6%.

I HEREBY CERTIFY THAT I HAVE PREPARED THIS SITE PLAN, AND THAT THE BEARINGS, DISTANCES, LOCATION OF PROPERTY PINS, AND OTHER PARTICULARS SHOWN ARE CORRECT.

DATE: JULY 27, 1974 (REVISED: AUGUST 27, 1974)

Robert J. Alban
ROBERT J. ALBAN, P.E.
REGISTERED CIVIL ENGINEER AND
LAND SURVEYOR

2P # 2739
Grading Plan Approved
as shown and/or noted
THOMAS P. GILLES, P.E.
Lake County Engineer

By *JWR* Date 10-1-74