


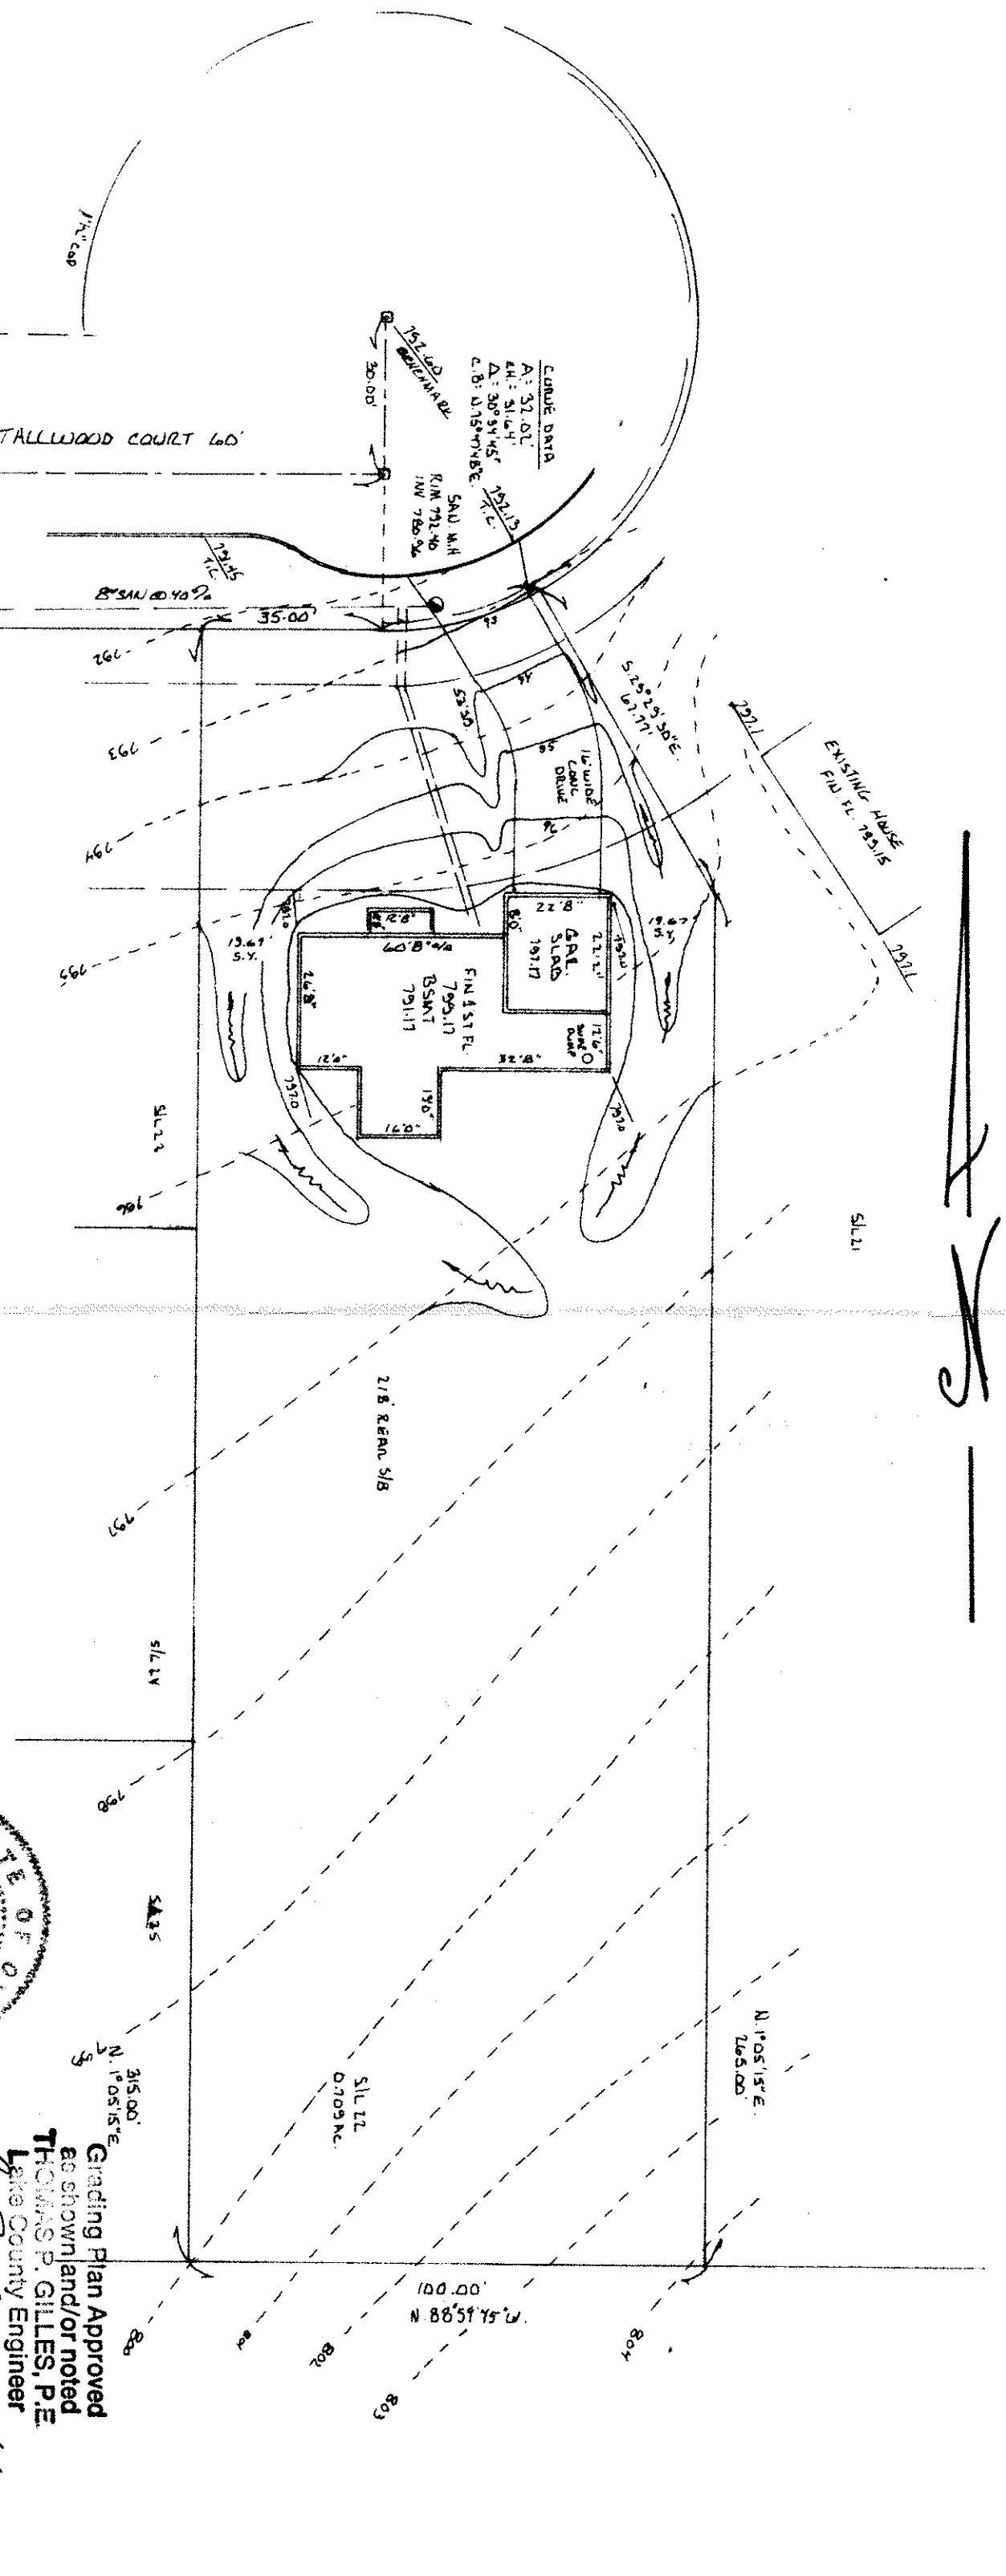

CURVE DATA


A: 31.01'
Δ: 31.44'
Δ: 30°34'45"
C.B: 0.157476E

ZONING PERMIT #5960
ISSUED 9-8-88

I CERTIFY THAT THIS PLAN
WAS PREPARED BY ME AND
IS CORRECT TO THE BEST OF
MY KNOWLEDGE AND BELIEF

John C. Skonieczny
REG. SURVEYOR #0166

SUBJECT: GRADING PLAN
JOHN C. SKONECZNY
7739 VIEWMOUNT DR.
PAINESVILLE, OHIO 44077
PH 352-7742

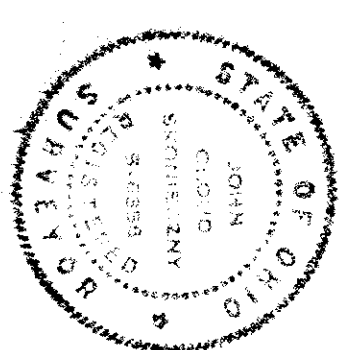

Grading Plan Approved
as shown and/or noted
THOMAS P. GILLES, P.E.
Lake County Engineer

By *Thomas P. Gilles* Date *9/9/88*

SITE PLAN FOR:
IDEAL AMERICAN HOMES INC.

SCALE: 1" = 30'	APPROVED BY	DRAWN BY <i>JCG</i>
DATE: AUG 88		
BEING SUBLOT 22 IN THE WYNDTREE SUBDIVISION		
TOWNSHIP OF CONCORD COUNTY OF LAKE STATE OF OHIO		
JOB # 88-8/3		
DRAWING NUMBER 88-684		

Tom J. Marino