

[Handwritten signature]

ZONING PERMIT #5894
ISSUED 8-2-88

SUBJECT TO APPROVAL BY:
Lake County Sanitary Eng. ☐
Lake County Eng. Dept. ☒
Lake County Planning Comm. ☐
Lake County Bldg. Dept. ☒

Grading Plan Approved
as shown and/or noted
THOMAS P. GILLES, P.E.
Lake County Engineer



By *[Signature]* Date 8/18/88

Tene J. Marano

I CERTIFY THAT THIS PLAN
IS PREPARED BY ME AND
I CORRECT TO THE BEST OF
MY KNOWLEDGE AND BELIEF

John Skonieczny
C.S. SURVEYOR #6356

JOHN C. SKONIECZNY
7739 VIEWMOUNT DR.
PAINESVILLE, OHIO 44077
PH. 352-7742

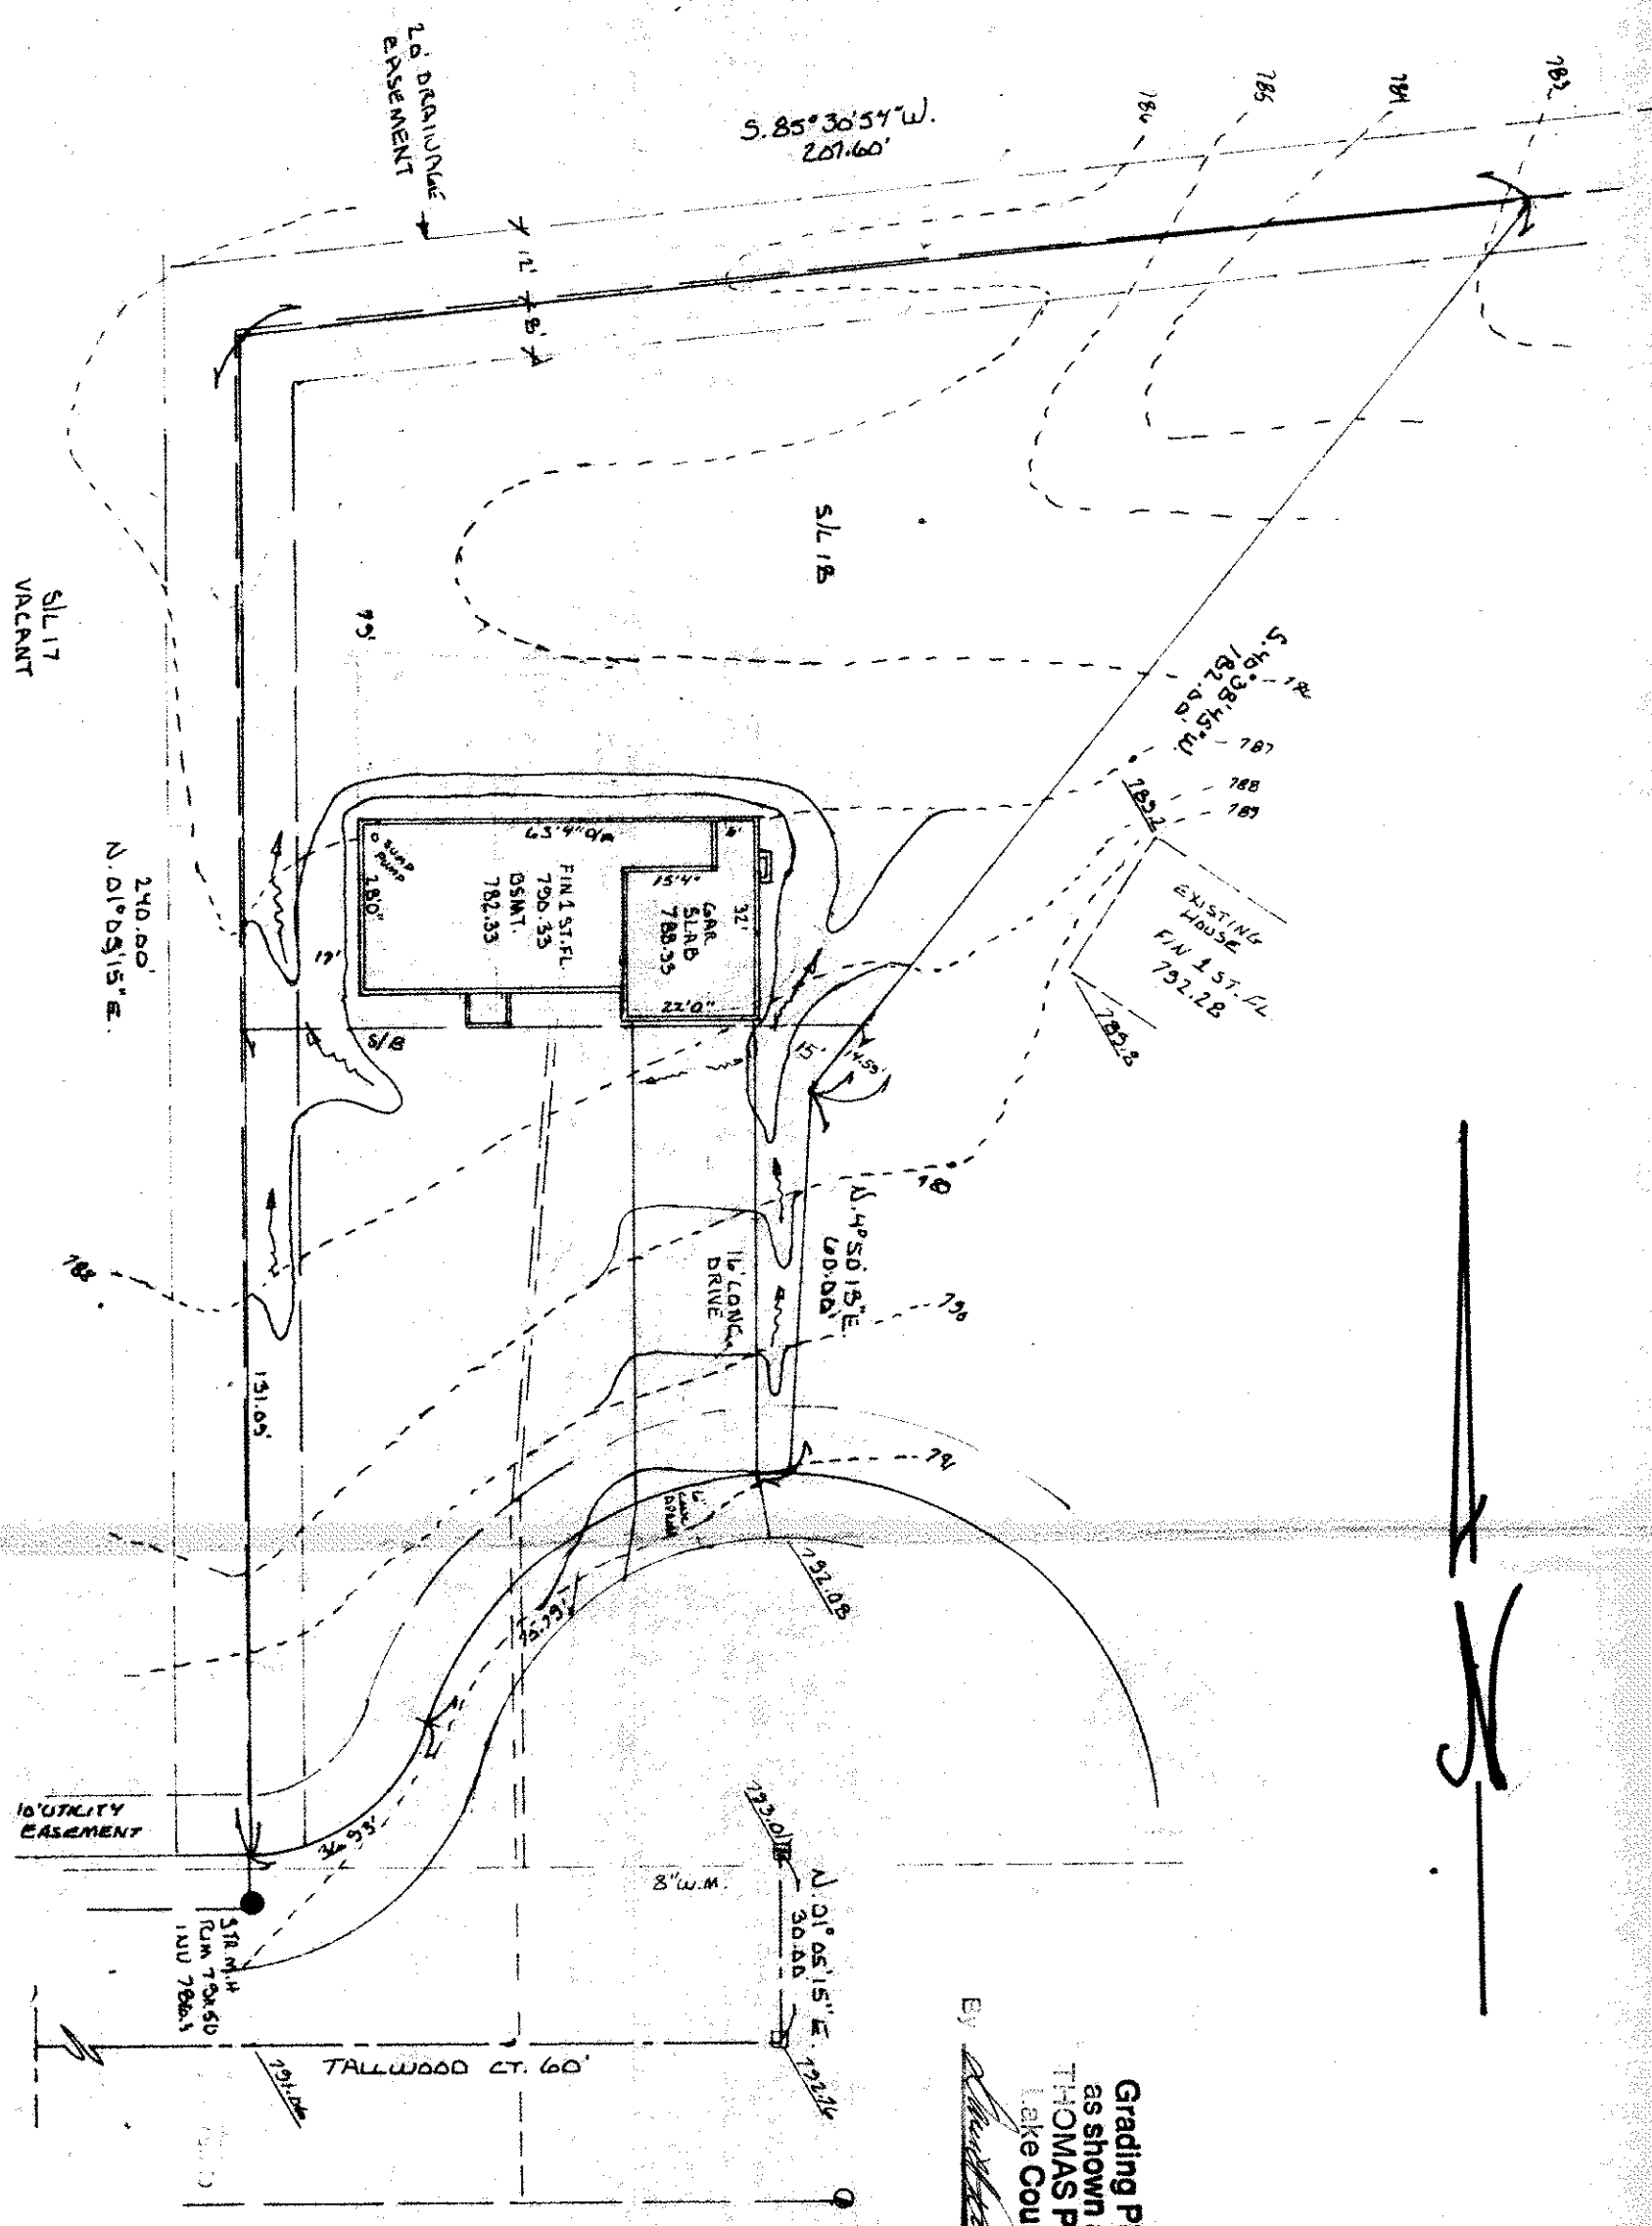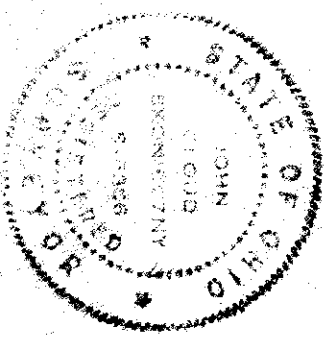

REVISIONS
A JULY 19, 88 CMC HSE

EXISTING
PROPOSED
SURFACE

SITE PLAN FOR: IDEAL AMERICAN HOMES INC.

SCALE: 1" = 30'	APPROVED BY	DRAWN BY
DATE: MAY 88		
BEING SUBLOT 18 IN THE WINDTREE SUBDIVISION		
TOWNSHIP OF COVINGTON COUNTY DELAWARE STATE OF OHIO		
JOB # 88-161		
DRAWING NUMBER 88-664		