

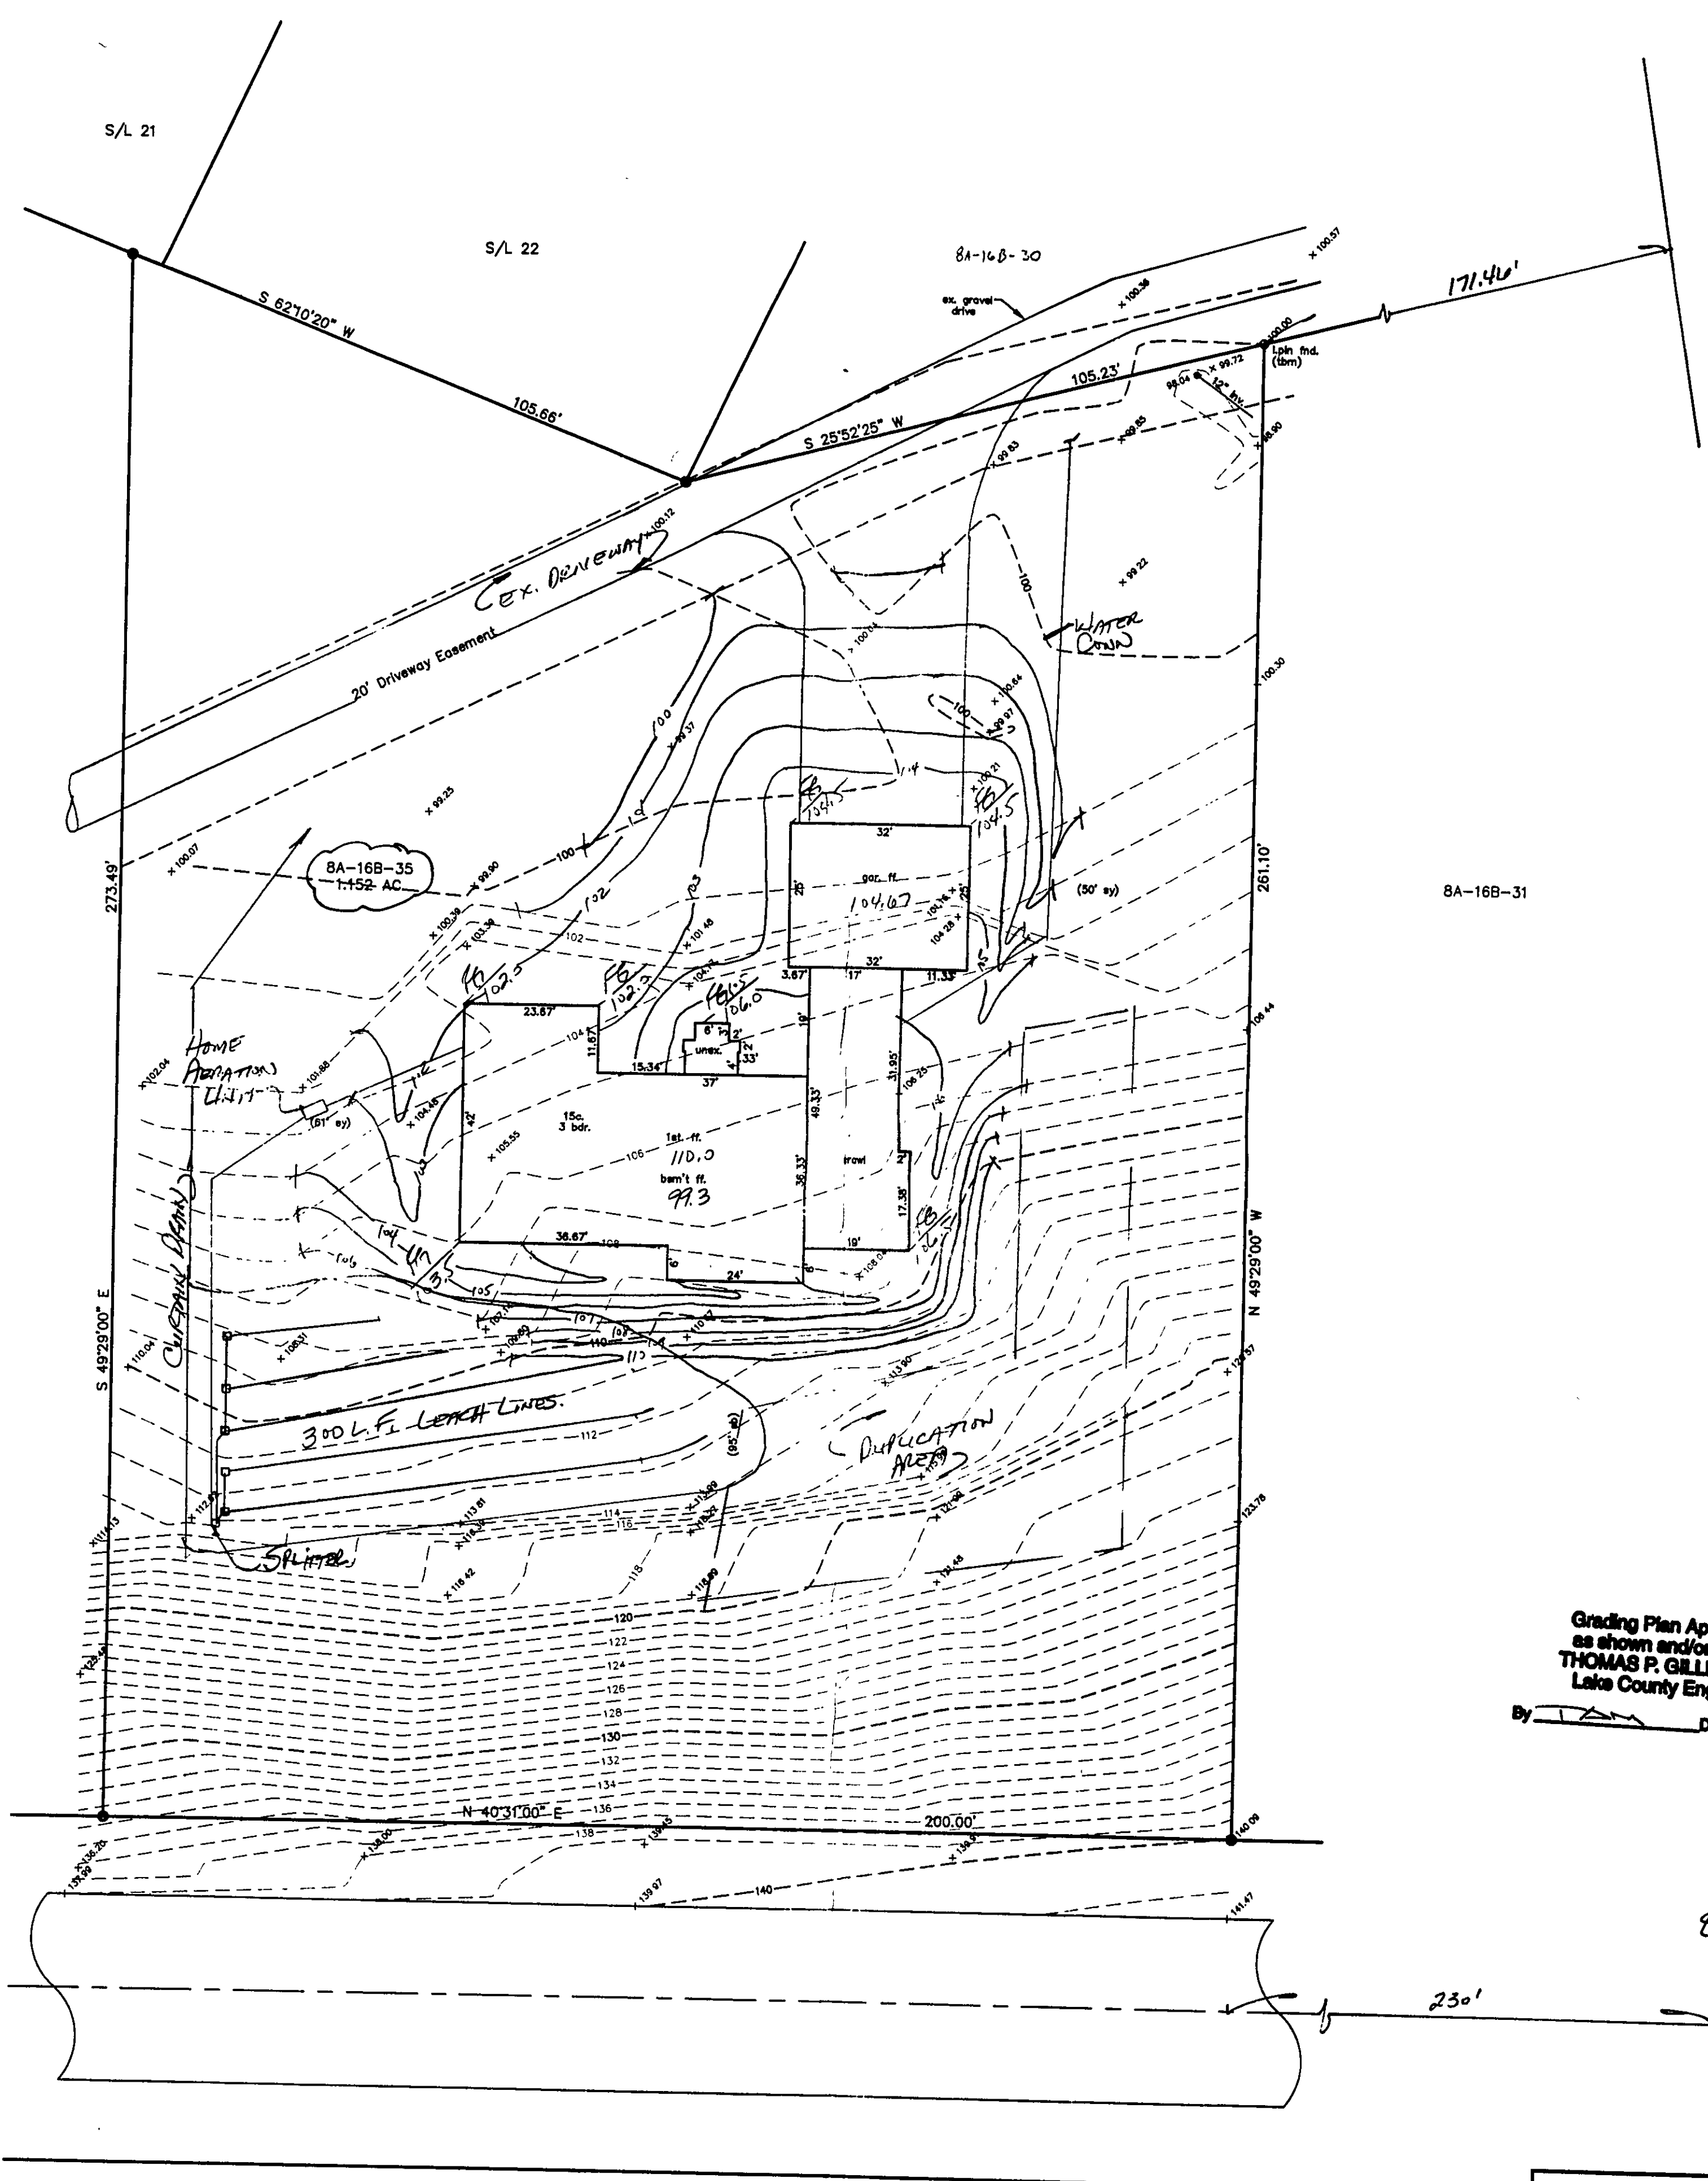


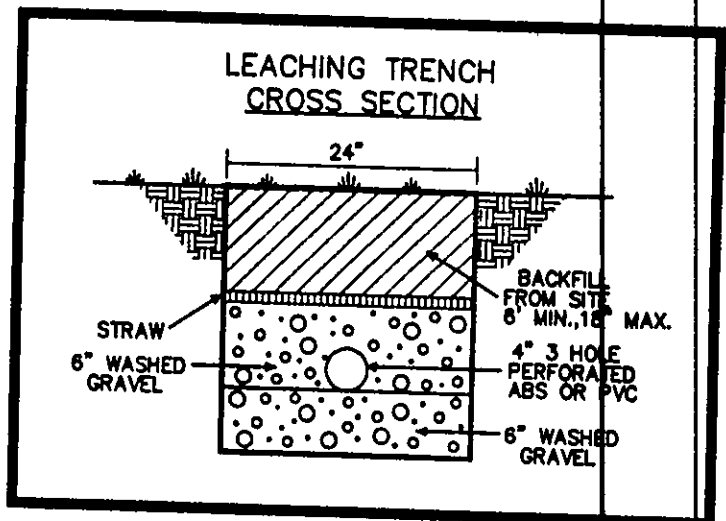

TANGLEWOOD TRAIL

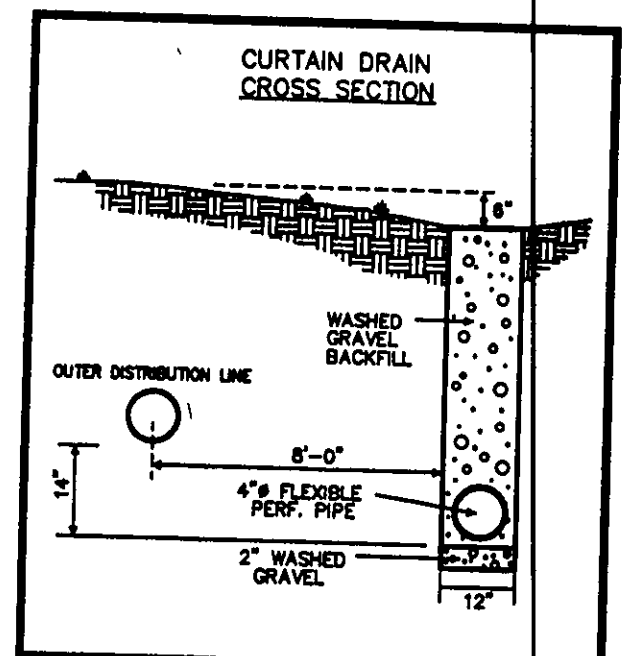

CONCORD TOWNSHIP ZONING OFFICE  
ZONING PERMIT # 0300-9690  
ISSUED 3/28/2000  
SUBJECT TO APPROVAL BY:  
☐ Lake Co. Sanitary Engineer  
☒ Lake Co. Eng. Dept.  
☐ Lake Co. Planning Comm.  
☒ Lake Co. Building Dept.  
☒ Lake Co. Soil & Water Cons. Dist.


CONCORD TOWNSHIP ZONING OFFICE  
ZONING PERMIT # 0300-9690  
ISSUED 3/28/2000  
SUBJECT TO APPROVAL BY:  
☐ Lake Co. Sanitary Engineer  
☒ Lake Co. Eng. Dept.  
☐ Lake Co. Planning Comm.  
☒ Lake Co. Building Dept.  
☒ Lake Co. Soil & Water Cons. Dist.

Grading Plan Approved  
as shown and/or noted  
THOMAS P. GILLES, P.E.  
Lake County Engineer  
By: [Signature] Date: 4/14/2000

TANGLEWOOD TRAIL

"I, the undersigned hereby certify that this topography indicated by 6", 1", or 2" contours, and elevations shown hereon represent an actual field survey made by me on the 27th day of Jan., 2000 and that the elevations were taken at appropriate intervals and that as of that date they existed as indicated hereon."

Name: [Signature] #6343  
Reg. No.

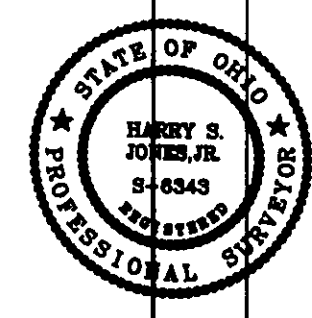

JOHNNYCAKE RIDGE ROAD - 60'

TBM-IRON PIN FOUND  
ELEV.=100.00

**bj** BABCOCK, JONES AND ASSOCIATES, INC  
CIVIL ENGINEERS - SURVEYORS - LAND PLANNERS  
PAINESVILLE OHIO 44077


DATE 2/1/00  
DESIGN BY H.J.  
DRAWN BY T.R.  
APPROVED BY H.J.

SITE PLAN  
FOR  
JOE TOSCA

CONCORD TOWNSHIP

LAKE COUNTY

SCALE: 1"=20'  
JOB NO 00-008  
SHEET 1 OF 1

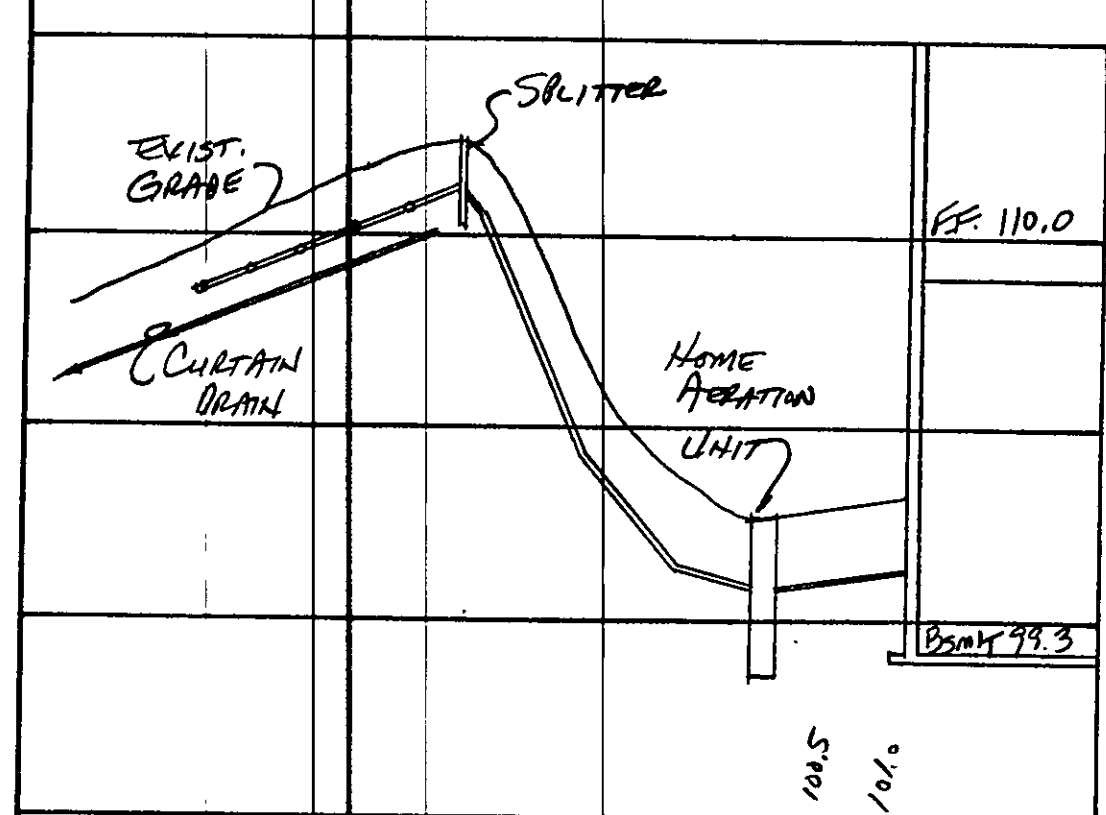

HYDRAULIC PROFILE  
100' x 100' VERT 4"=5'

REVIEWED AND ACCEPTED  
LAKE COUNTY GENERAL  
HEALTH DISTRICT  
Date: 4-20-00 BY: [Signature]

SEWAGE DISPOSAL PERMIT MUST BE  
OBTAINED BY LAKE COUNTY ENGINEER  
INSTALLER BEFORE ANY CONSTRUCTION  
STARTED

| REV NO. | DESCRIPTION | DATE | BY | CHK'D |
|---------|-------------|------|----|-------|
|         |             |      |    |       |
|         |             |      |    |       |
|         |             |      |    |       |
|         |             |      |    |       |