


PROPOSED DRAINAGE PLAN
FOR
JOE TRSCA

TANGLEWOOD TERR #2
SUBDIVISION

CONCORD TWP LAKE CO, O.

SCALE:
HORIZ. 1" = 50'
VERT. 1" = 2'

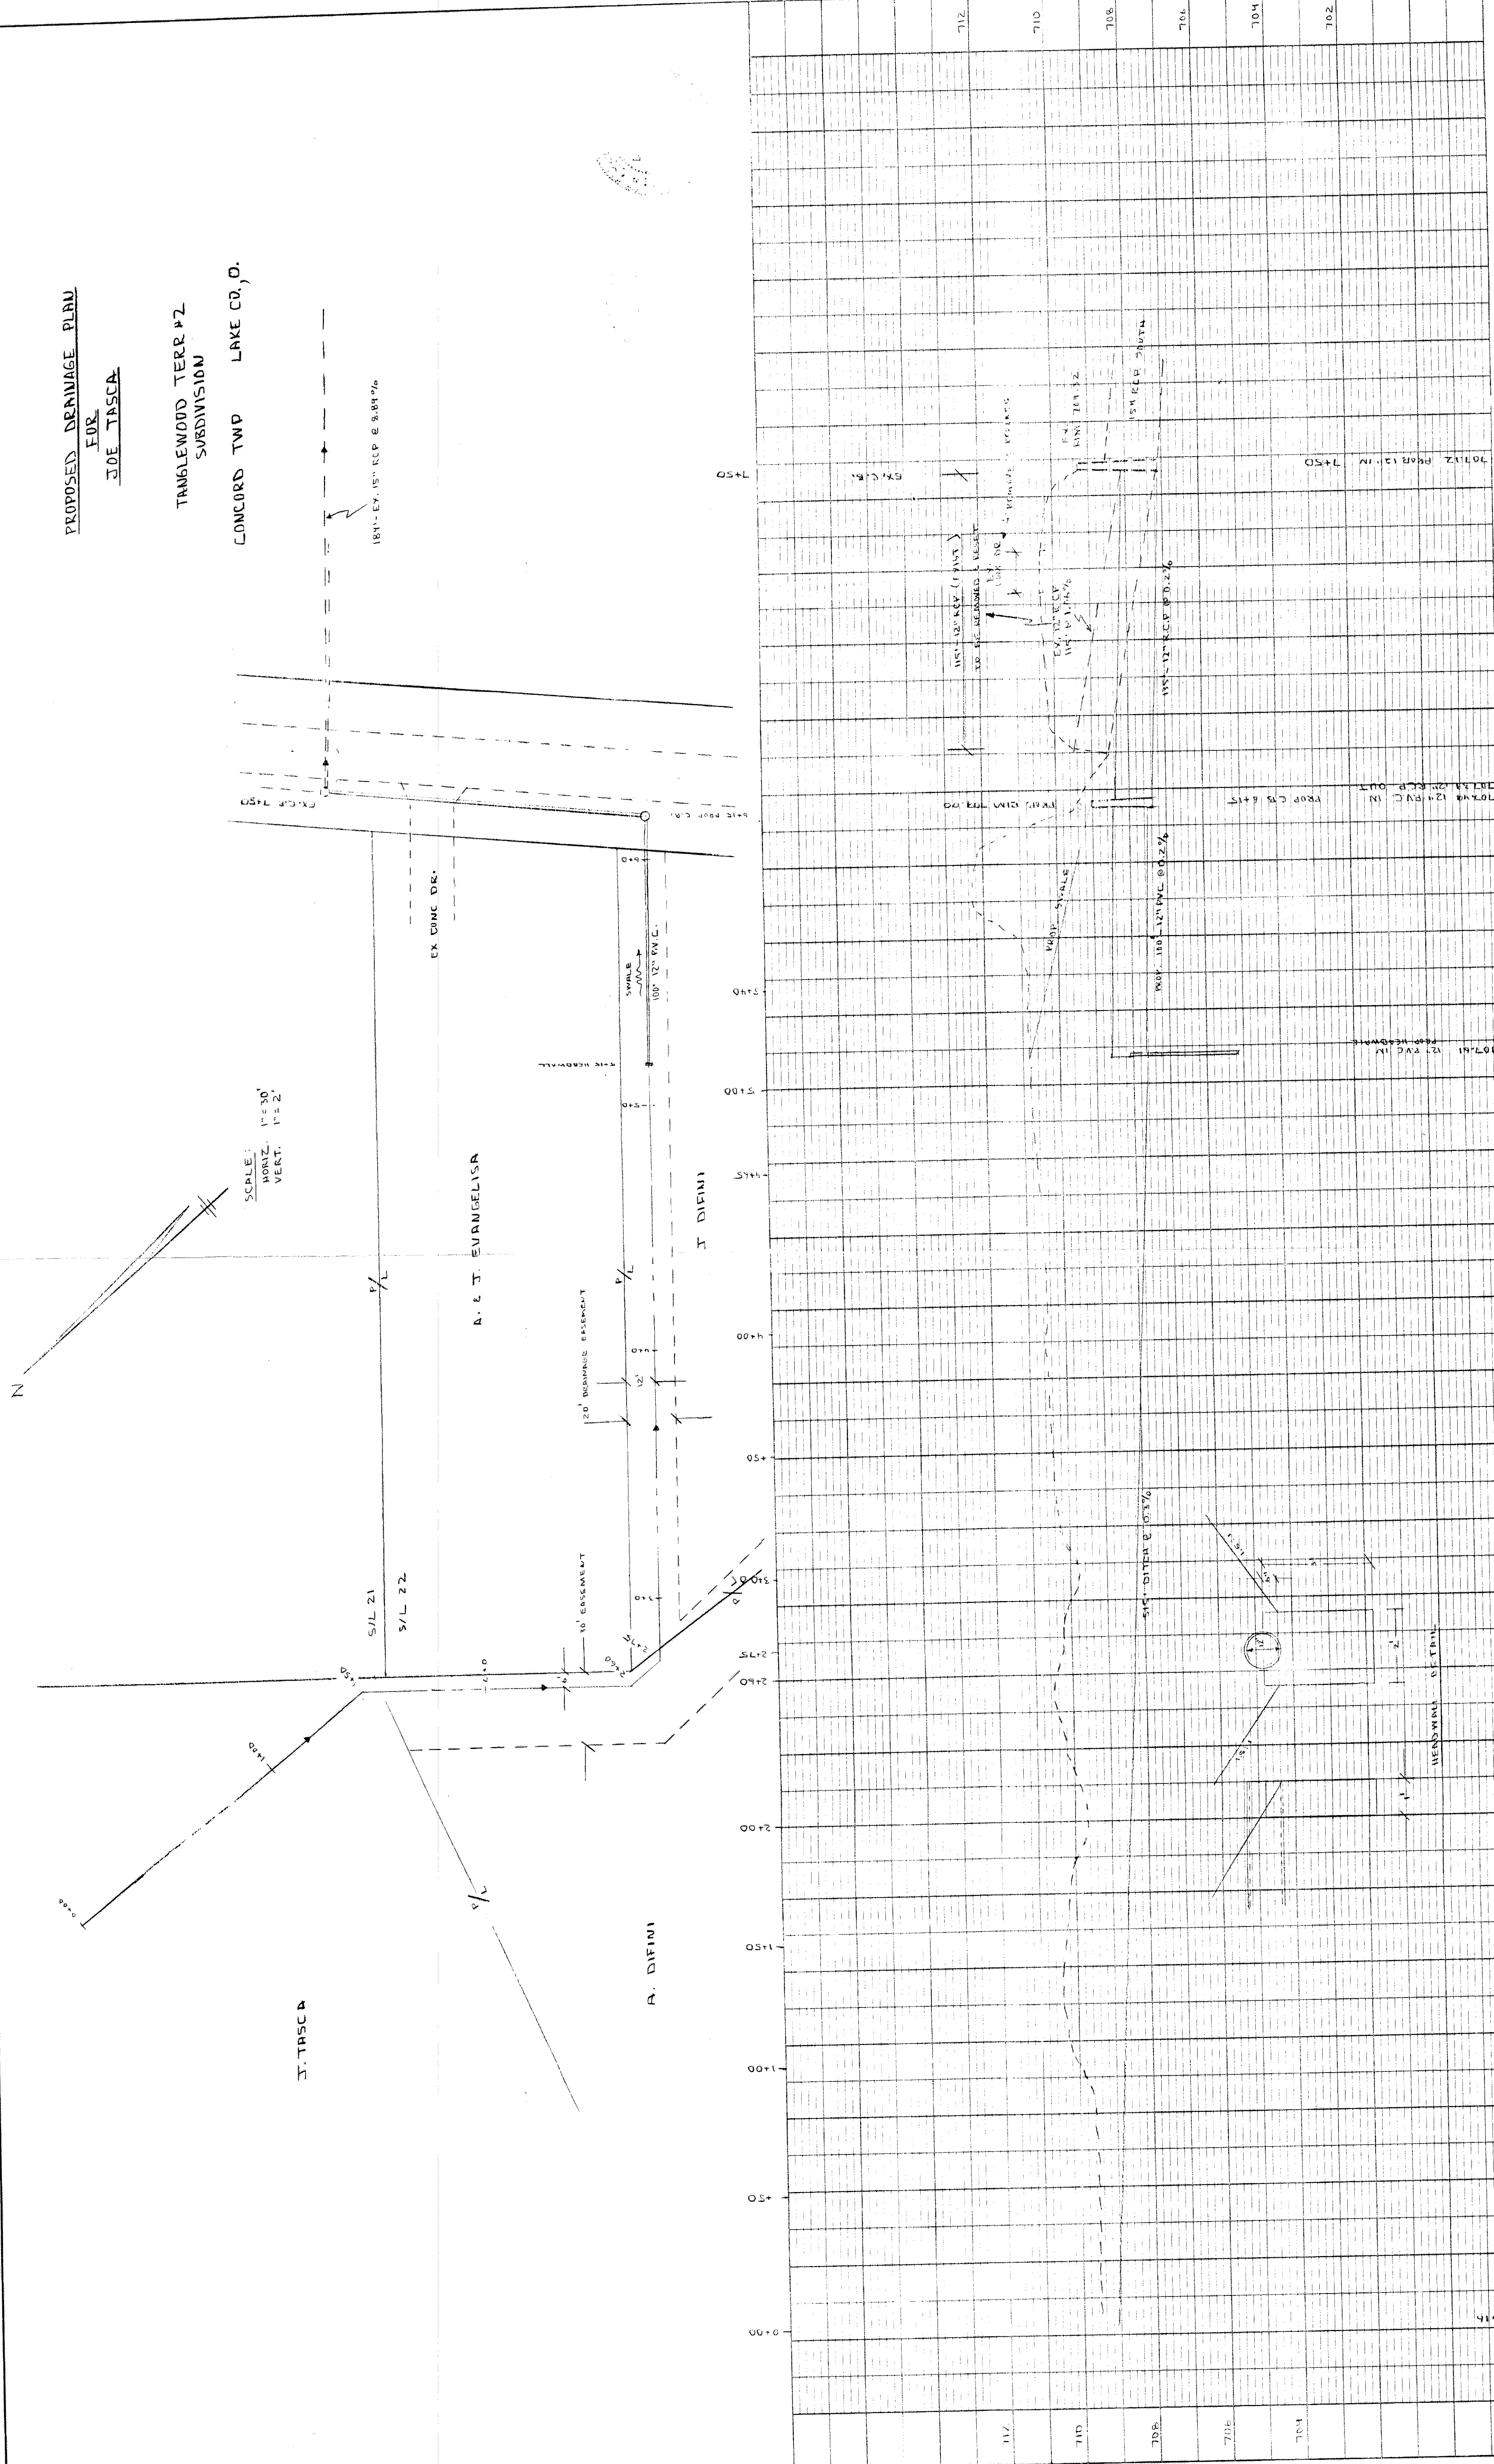

PLAN	
NO.	NOTE BOOK
BY	DATE
SUBMITTED	
APPROVED	
AT OR MAY CHECKED	

PROFILE	
NO.	NOTE BOOK
BY	DATE
SUBMITTED	
APPROVED	
AT OR MAY CHECKED	

