


Temporary Seeding Species Selection			
Seeding Dates	Species	Lb./1,000 ft. ²	Per Ac.
March 1 to August 15	Oats	3	4 bushel
	Tall Fescue	1	40 lb.
	Annual Ryegrass	1	40 lb.
	Perennial Ryegrass	1	40 lb.
	Tall Fescue	1	40 lb.
August 16 to November 1	Rye	3	2 bushel
	Tall Fescue	1	40 lb.
	Annual Ryegrass	1	40 lb.
	Wheat	3	2 bushel
	Tall Fescue	1	40 lb.
November 1 to Spring Seeding	Perennial Ryegrass	1	40 lb.
	Tall Fescue	1	40 lb.
	Annual Ryegrass	1	40 lb.

Note: Other approved seed species may be substituted.


AERMOTOR MODEL: TEP20-50-115
1.25" DISCHARGE 1/16" MAX. SOLIDS HANDLING
0.5 HORSEPOWER 1 PHASE
115 VOLT 60 HZ
12.0 AMPS MULTI-STAGE CENTRIFUGAL

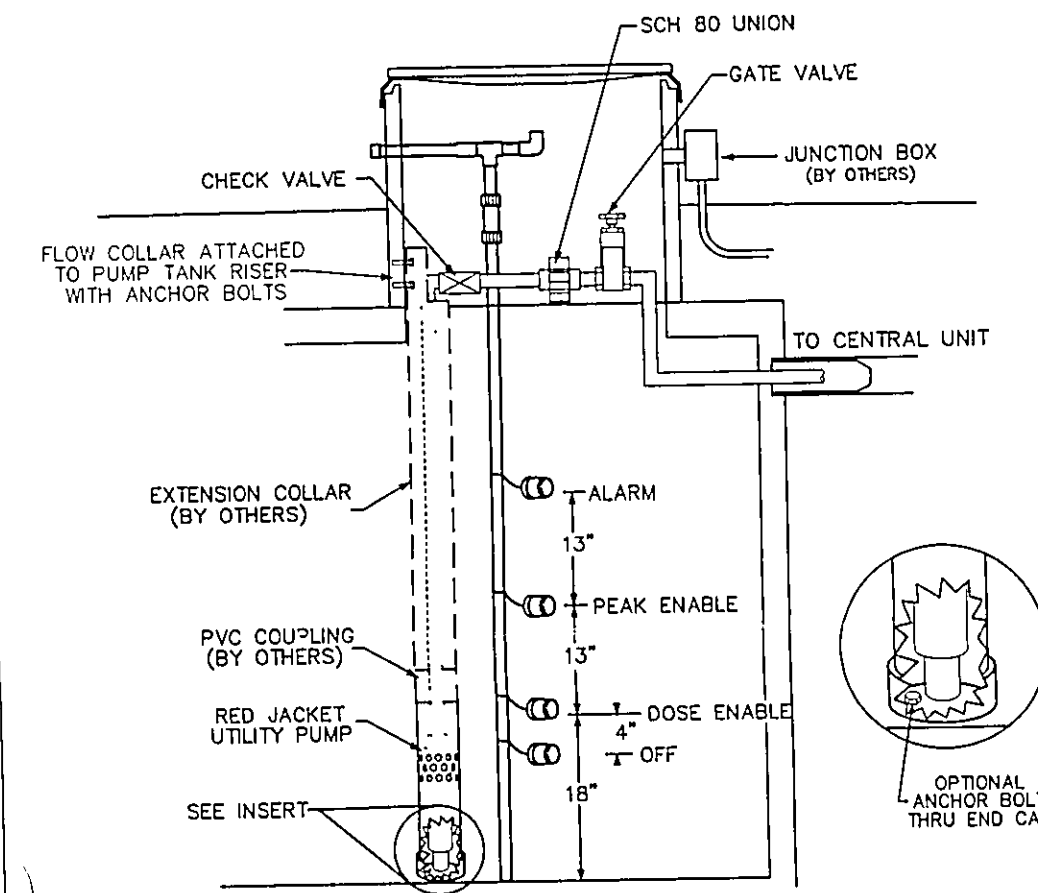

"I CERTIFY THIS SEWAGE SYSTEM DESIGN MEETS THE MINIMUM REQUIREMENTS ESTABLISHED BY THE LCHD IN THE HSTS GUIDANCE MANUAL, AND THE REQUIREMENTS AND RECOMMENDATIONS OF THE SYSTEM MANUFACTURER."

Harry Jones #343
Name Reg. No.

NOT TO SCALE

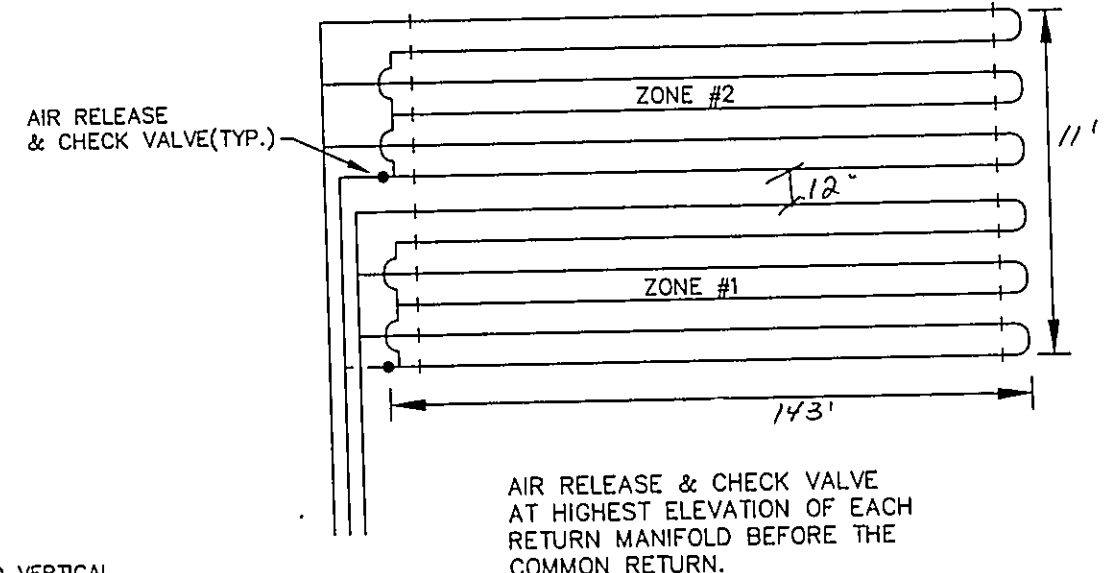

EXISTING UTILITIES NOTE:
THE SIZE AND LOCATION, BOTH HORIZONTAL AND VERTICAL OF THE UNDERGROUND UTILITIES SHOWN HEREON, HAVE BEEN OBTAINED BY A SEARCH OF AVAILABLE RECORDS. WHERE PRACTICAL, HOWEVER, BABCOCK, JONES AND ASSOCIATES, INC. DOES NOT GUARANTEE THE COMPLETENESS OR ACCURACY THEREOF.

Stormwater Management Plan
Approved as shown and/or noted
JAMES R. GILLS, P.E.
County Drainage Engineer
By *L.S.* Date *9/30/05*




TBM - T.S.F.H.
ELEV - 1030.35

DATE	9/2/05
DESIGN BY	H.J.
DRAWN BY	B.P.
APPROVED BY	H.J.
CREW CHIEF	E.H.

BABCOCK, JONES AND ASSOCIATES, INC
CIVIL ENGINEERS - SURVEYORS - LAND PLANNERS
PAINESVILLE OHIO 44077

SITE PLAN
FOR
CRAIG LEVSTEK
PP# 8A-12H-16,17,21,23
TIMBER LANE (APPLE ORCHARD SUB)
LAKE COUNTY
CONCORD TOWNSHIP
STATE OF OHIO

SCALE	1"=20'
JOB NO	04-285-3
SHEET	1
OF	1

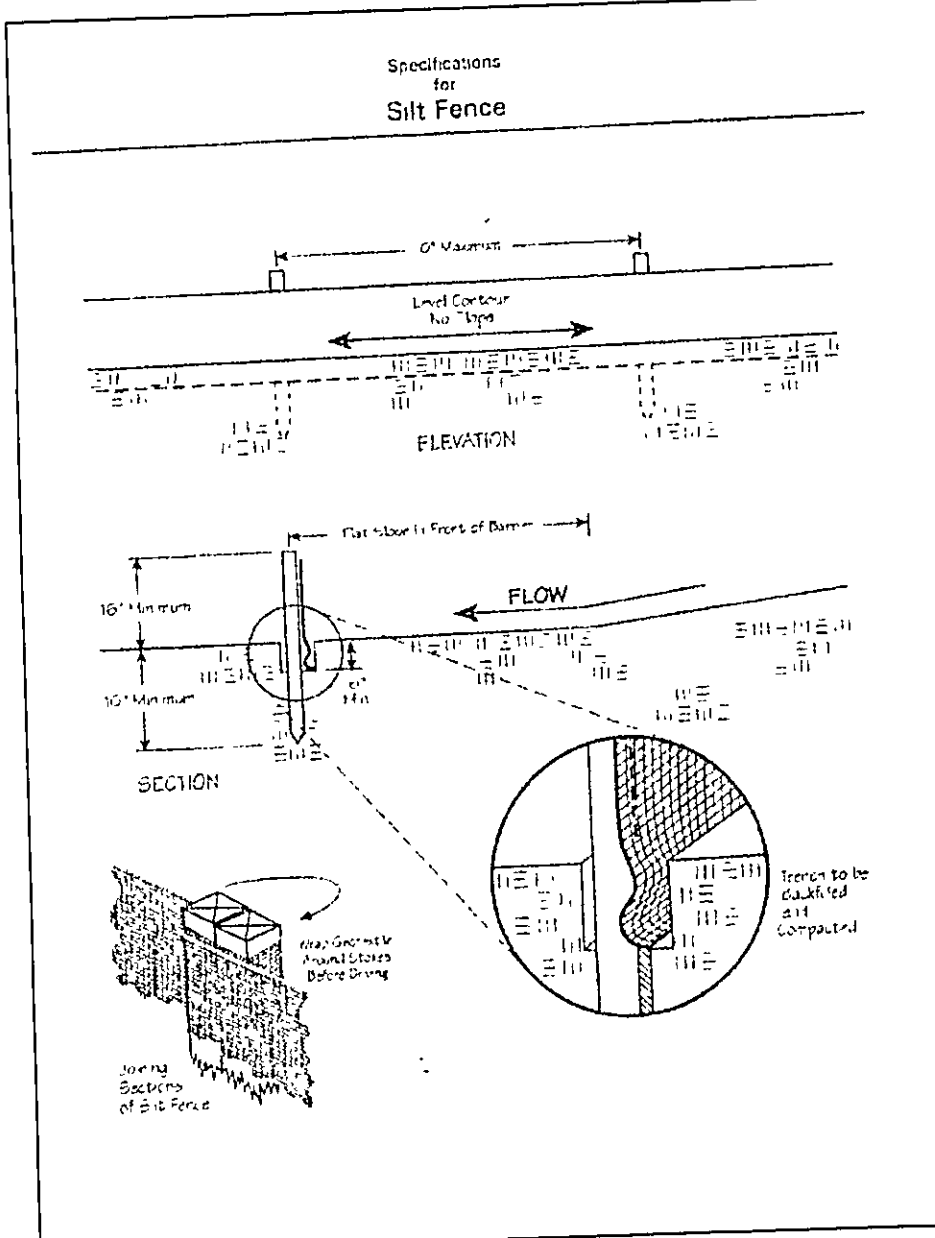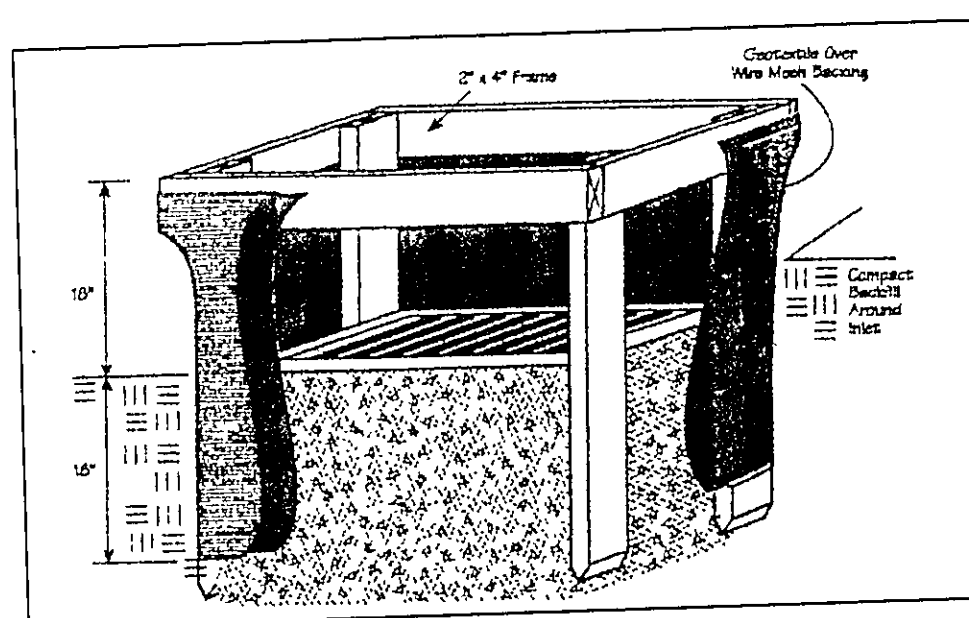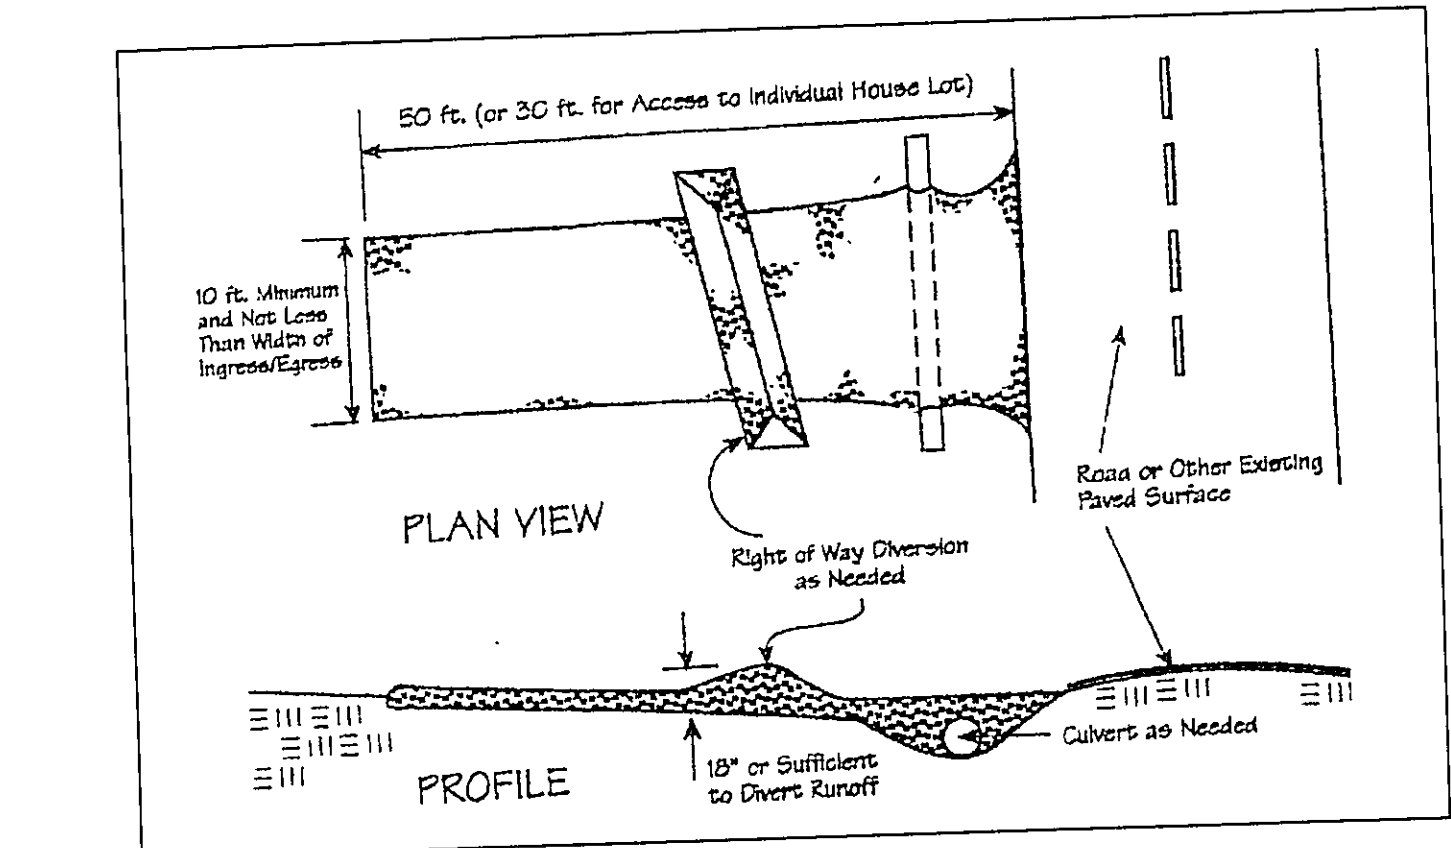

William JANE
Vol. 800-16, 1018
8A-12H-15

#8218
EXIST HSE
FF 1039.26

REV NO.	DESCRIPTION	DATE	BY	CHK'D
1	ELIMINATED WALKOUT BASEMENT	9-28-05	HJ	HJ