
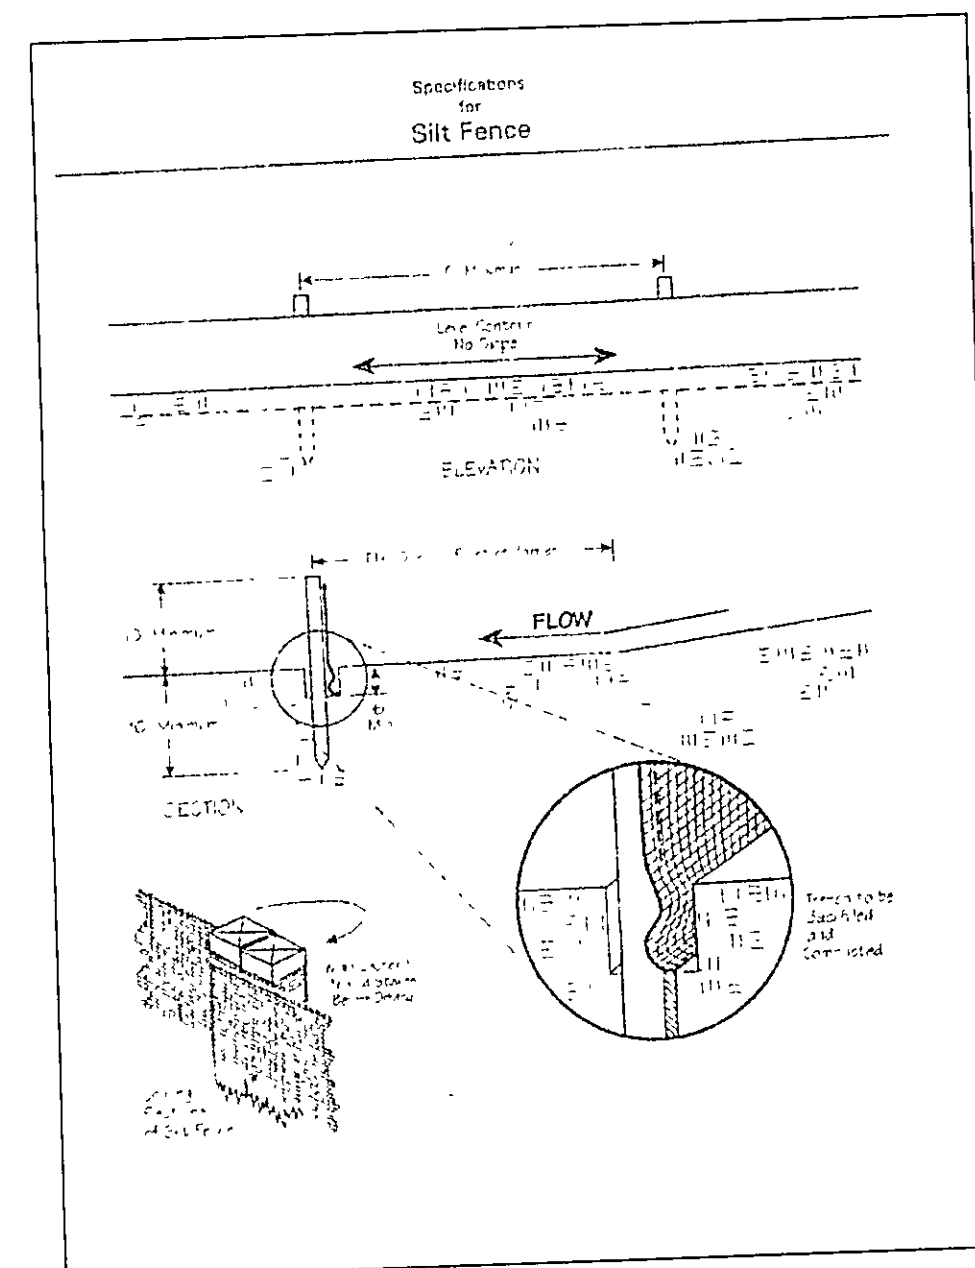
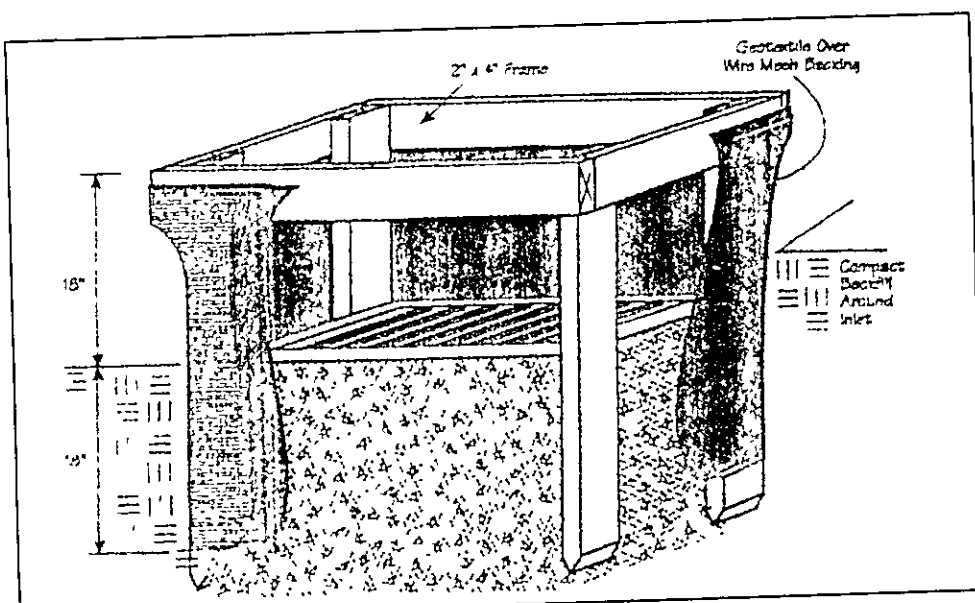


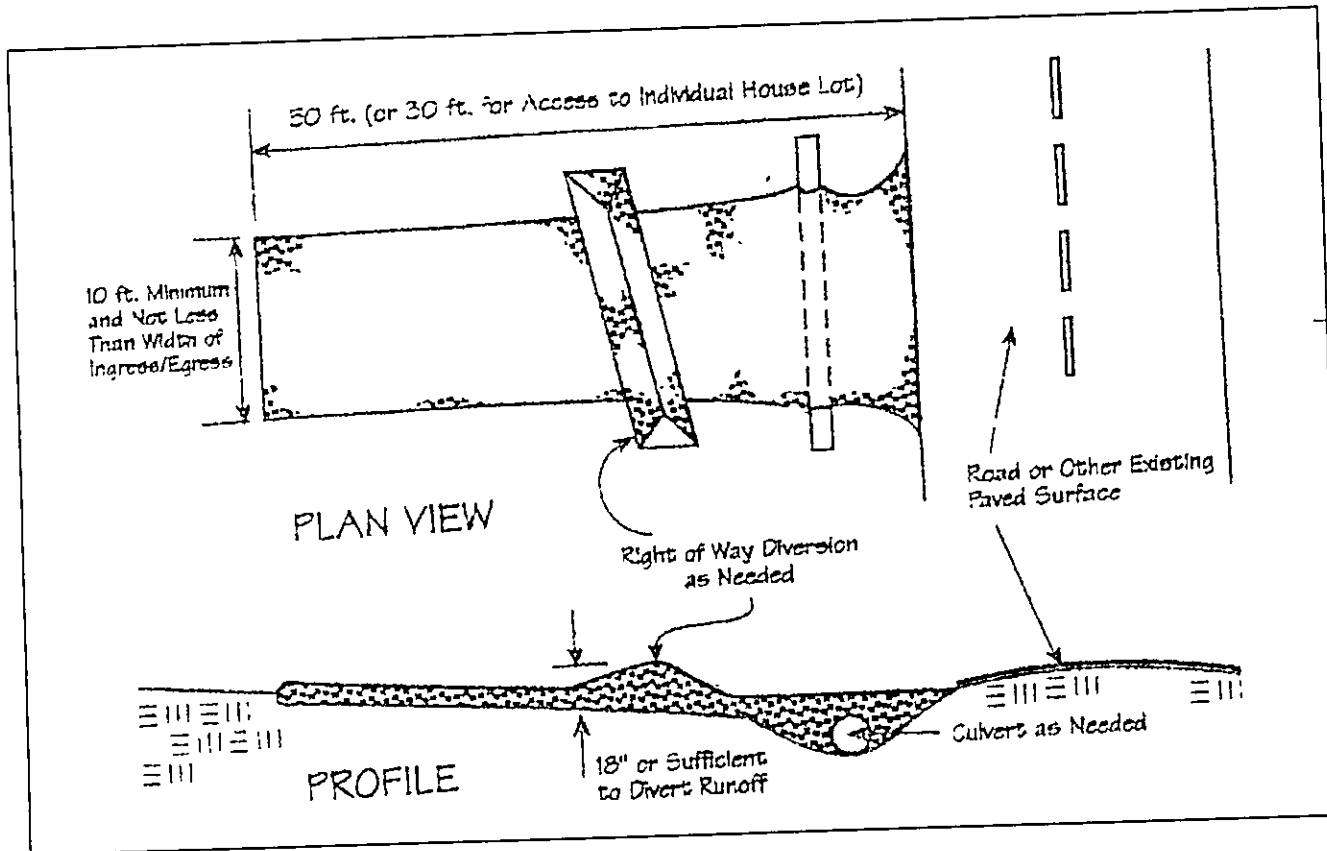

WILLIAM JAMES
S-1-21-12
#8218
EXIST HSE
FF 1039.26

Erosion and Sediment Control Schedule

Ingress-Egress
A stone access drive complete with under lying geo-textile fabric (20 feet wide and 50 feet long) for ingress and egress at the site shall be installed. This drive shall be the only entrance and exit to the site.

Silt Fence
A silt fence shall be installed prior to any earthwork activities at the site in the locations shown on the site plan as well as along the front of any lot that slopes towards the street.



Temporary Seeding
Disturbed areas of the site that are to remain idle for more than thirty(30) days shall be properly seeded and straw mulched within seven(7) days of completion of initial grading. Temporary seeding and mulching as a thirty(30) foot strip of the entire front of the lot shall be maintained on the site once initial grading is complete.

Stabilization of critical areas within fifty(50) feet of any stream or wetland shall be complete within two(2) days of the disturbance if the site is to remain inactive for longer than fourteen(14) days.

Mulching
Straw-mulch shall be applied at a rate of 1 bale per every ten (10) feet of curb, at a width of thirty(30) feet to the entire length of the lot. Wood chips may also be used but must be spread at a minimum depth of four inches over the thirty-foot width and must be accompanied by a properly installed silt fence.

Maintenance
Erosion and sediment controls shall be inspected every seven(7) days or within 24 hours of a 0.5" or greater rainfall event. Necessary repairs shall be made at this time.


REV NO.	DESCRIPTION	DATE	BY	CHK'D
1	REVISIONS FOR IC HOUSE DEPT	12-20-04	HT	HT
2	REVISED PLAN & HOUSE LOCATION	1-6-05	HT	HT
3	REVISED EROSION & SEDIMENTATION	1-7-05	HT	HT
4	REVISED FOUNDATION	1-11-05	HT	HT
5	ADDED CULVERTS FOR P&S LOT EROSION	6-28-06	HT	HT

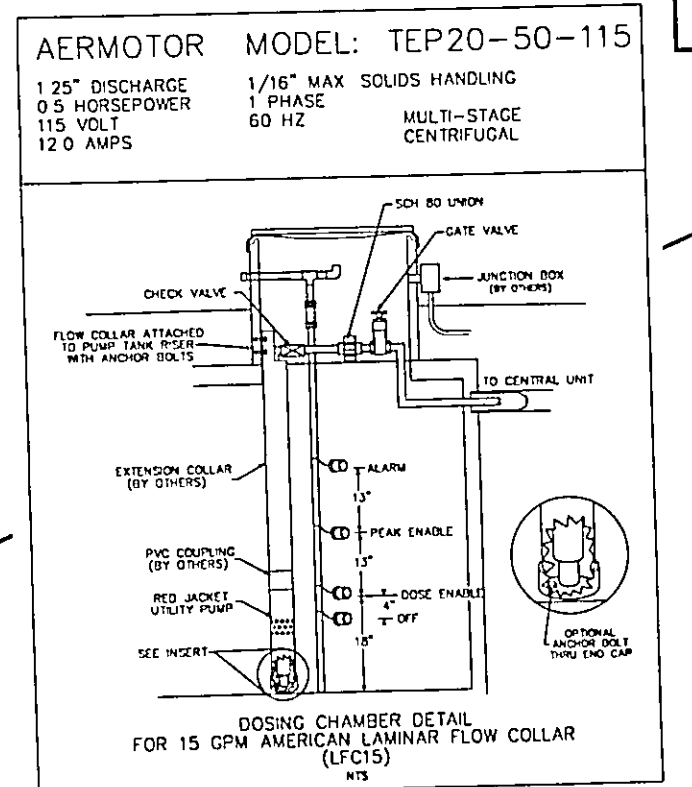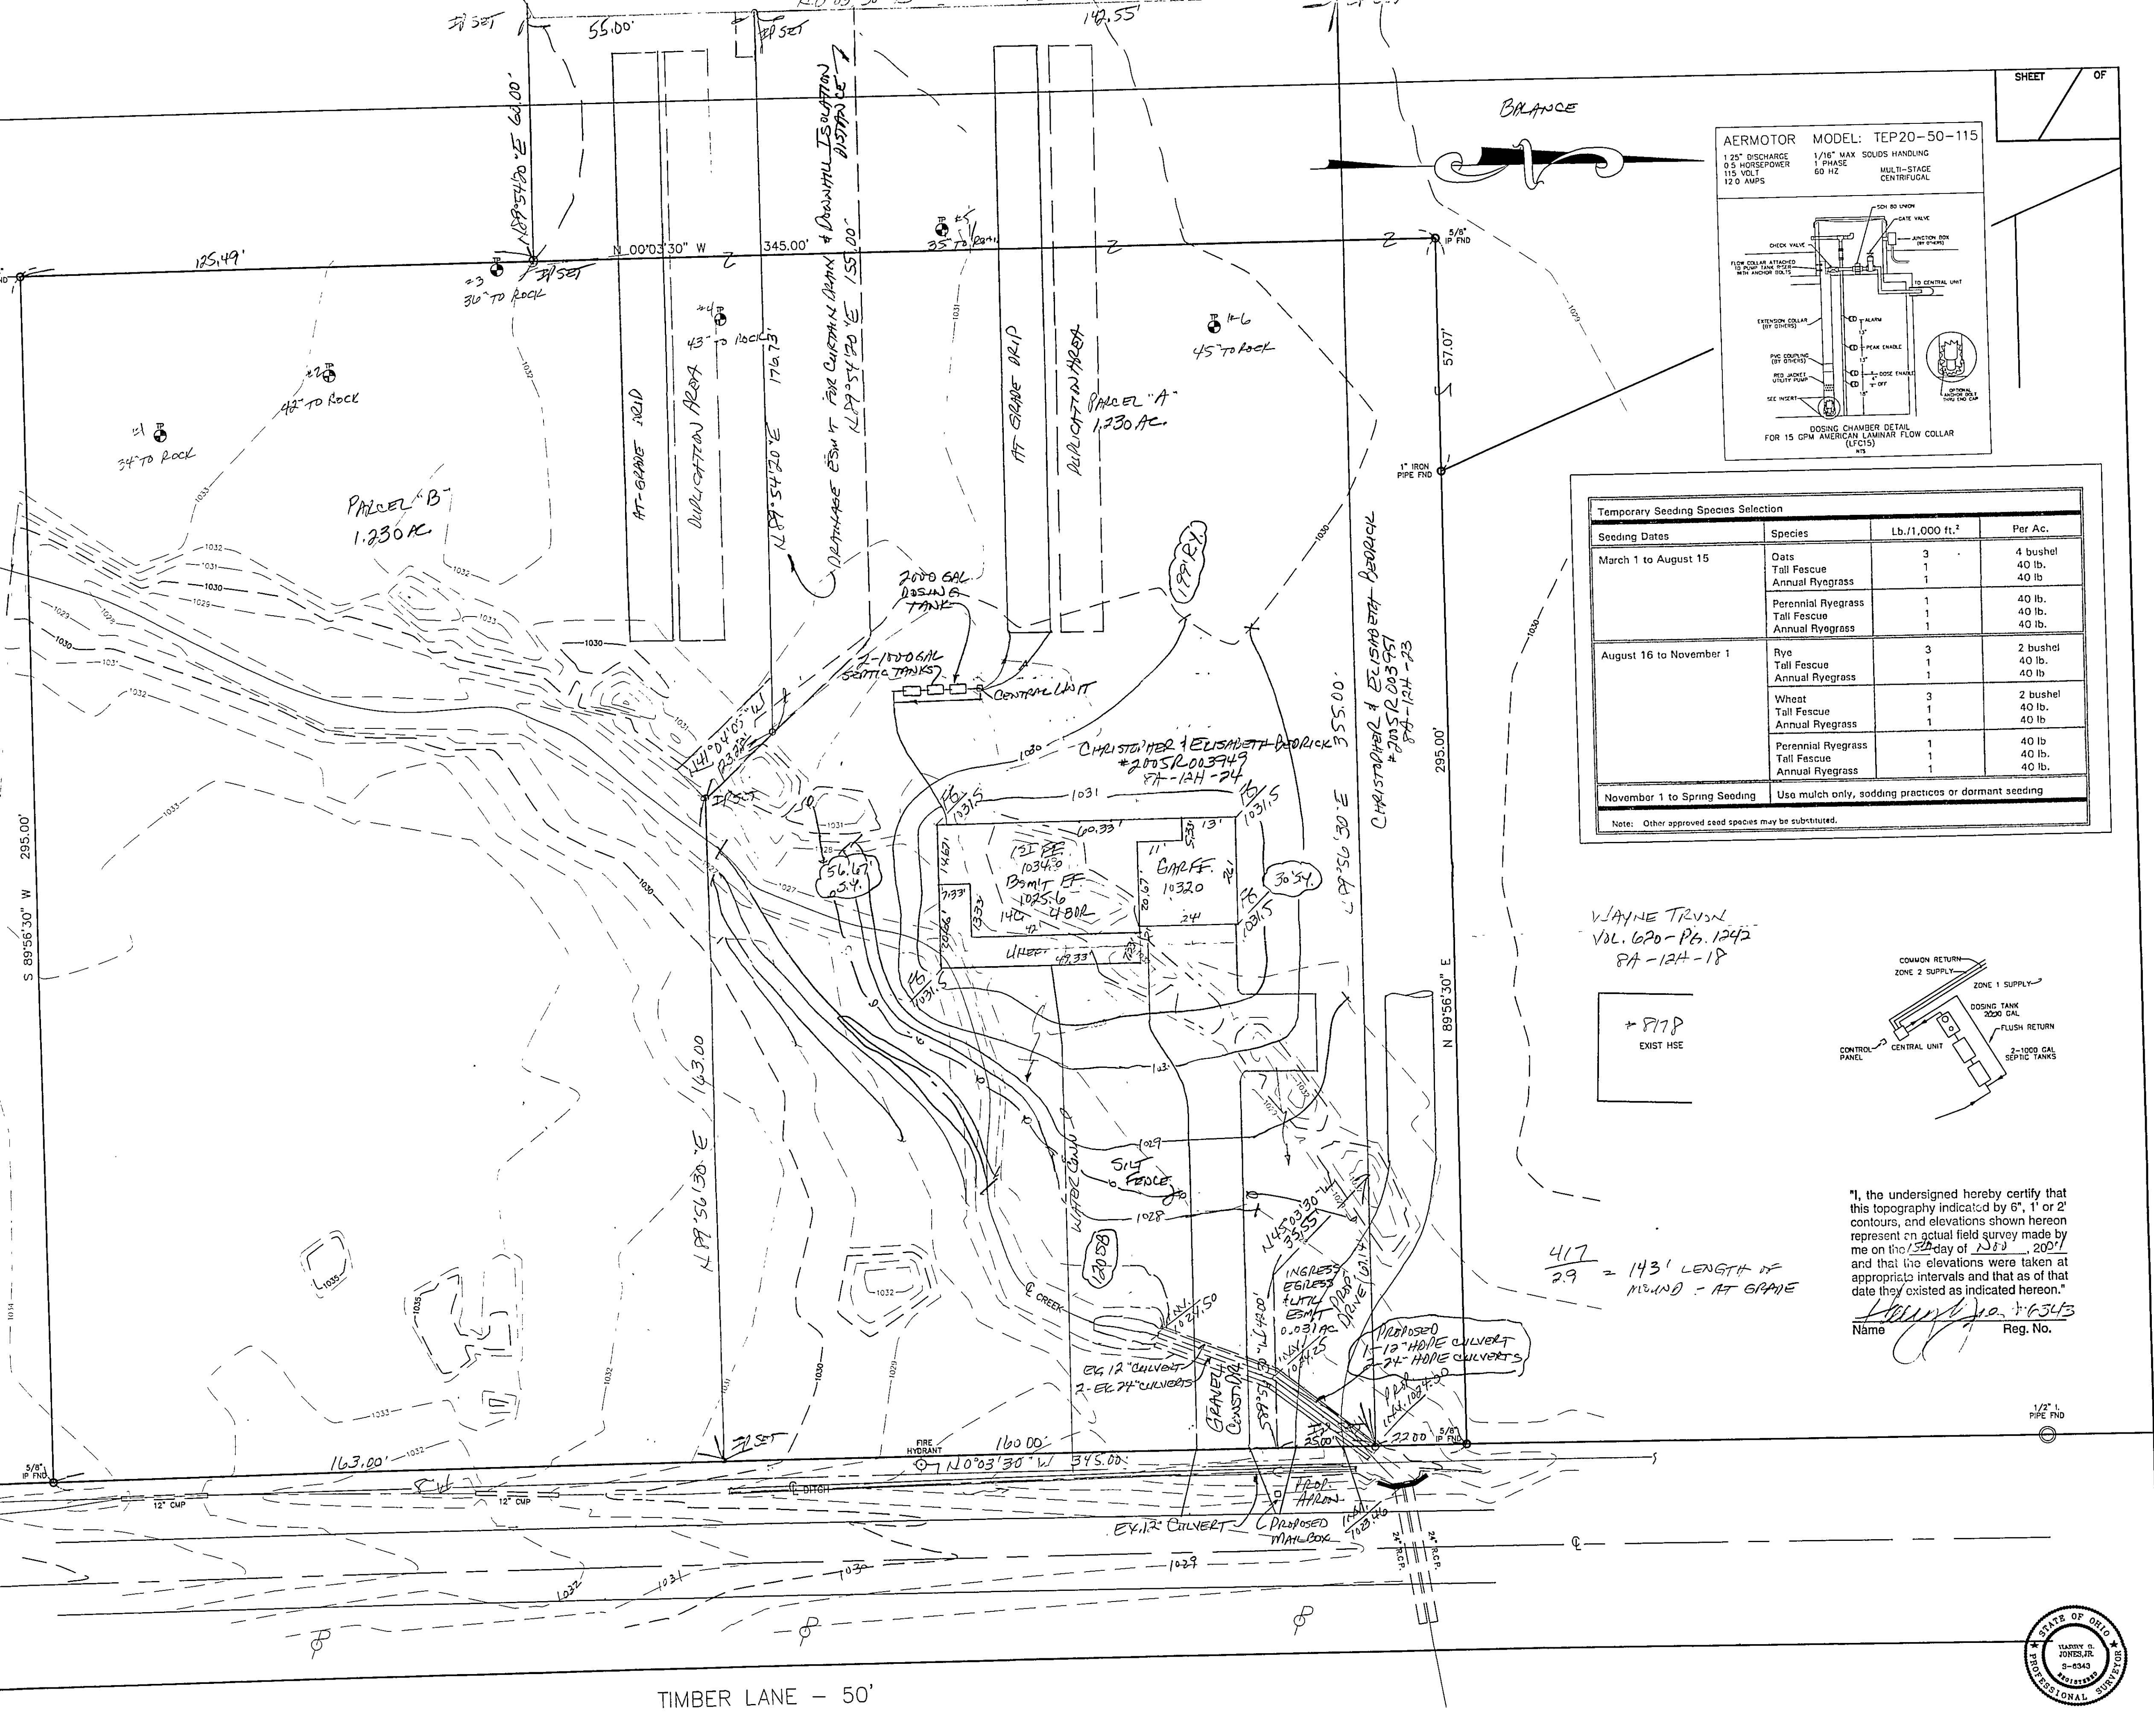

Temporary Seeding Species Selection			
Seeding Dates	Species	Lb./1,000 ft. ²	Per Ac.
March 1 to August 15	Oats	3	4 bushel
	Tall Fescue	1	40 lb.
	Annual Ryegrass	1	40 lb.
	Perennial Ryegrass	1	40 lb.
	Annual Ryegrass	1	40 lb.
August 16 to November 1	Rye	3	2 bushel
	Tall Fescue	1	40 lb.
	Annual Ryegrass	1	40 lb.
	Wheat	3	2 bushel
	Tall Fescue	1	40 lb.
November 1 to Spring Seeding	Annual Ryegrass	1	40 lb.
	Perennial Ryegrass	1	40 lb.
	Tall Fescue	1	40 lb.

WAYNE TRVIN
VOL. 620-PG. 1242
8A-124-18

#8178
EXIST HSE

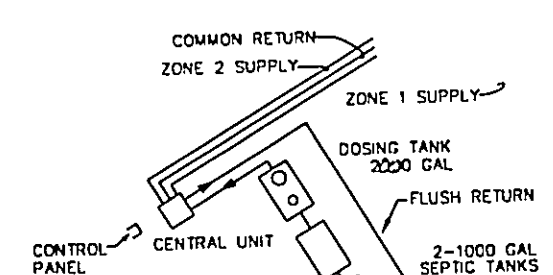

"I, the undersigned hereby certify that this topography indicated by 5', 1' or 2' contours, and elevations shown hereon represent an actual field survey made by me on the 15th day of 12/2007 and that the elevations were taken at appropriate intervals and that as of that date they existed as indicated hereon."
Name: William J. James Reg. No. 15453

BABCOCK, JONES AND ASSOCIATES, INC
CIVIL ENGINEERS - SURVEYORS - LAND PLANNERS
PAINESVILLE OHIO 44077

DATE 11/2/04
DESIGN BY H.J.
DRAWN BY B.P.
APPROVED BY H.J.
CREW CHIEF E.H.

SITE PLAN
FOR
CHRIS BEDRICK
PP# 8A-12H-16,17,21,23
TIMBER LANE (APPLE ORCHARD SUB)
LAKE COUNTY
CONCORD TOWNSHIP
STATE OF OHIO

SCALE 1"=20'
JOB NO 04-285-A
SHEET 1 OF 2

