
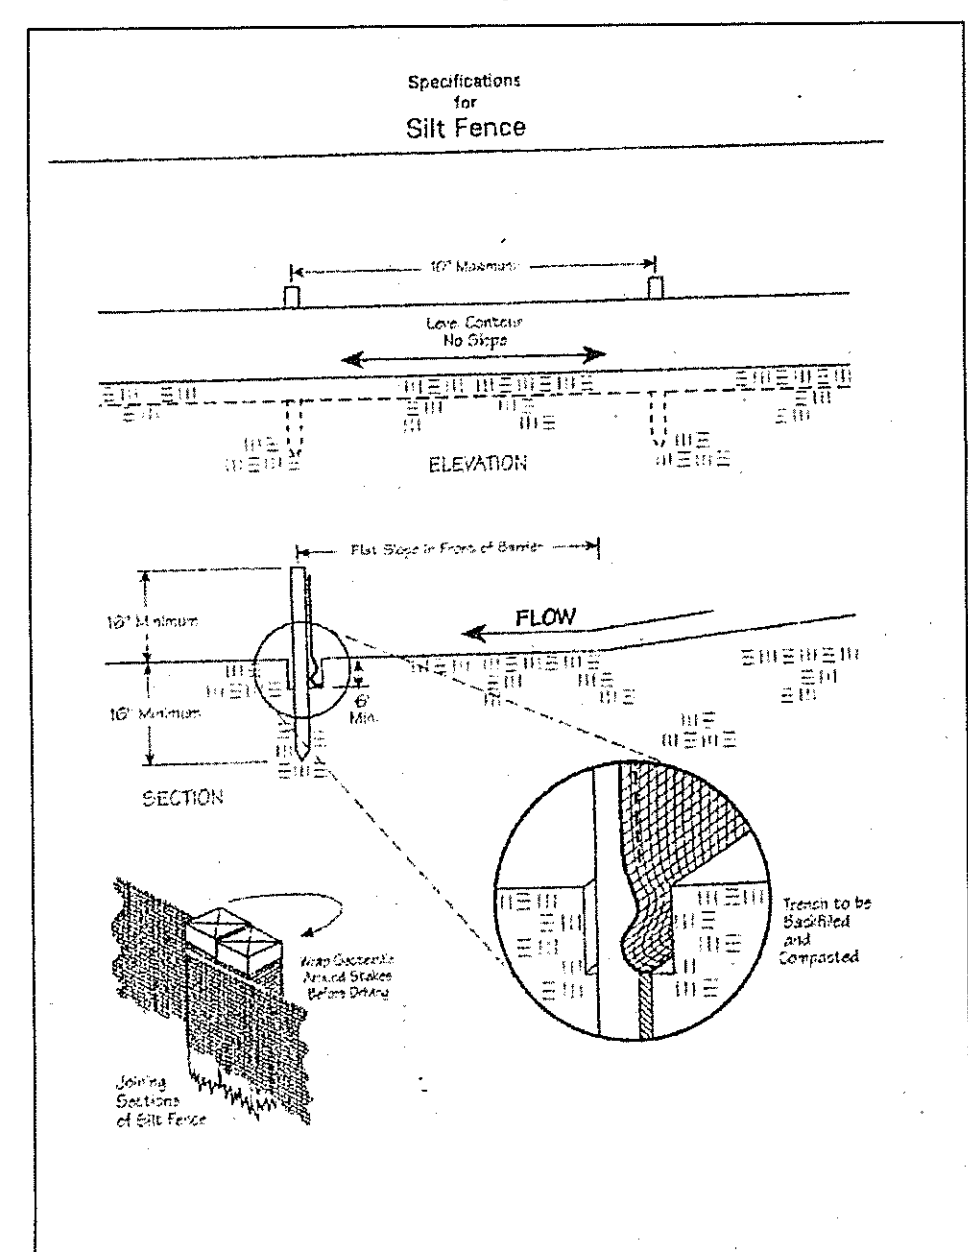
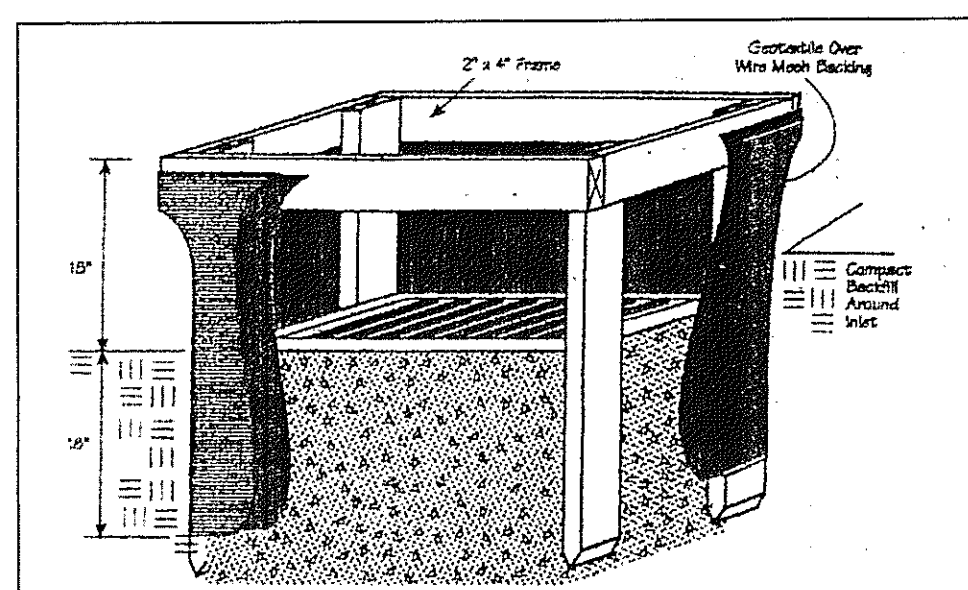


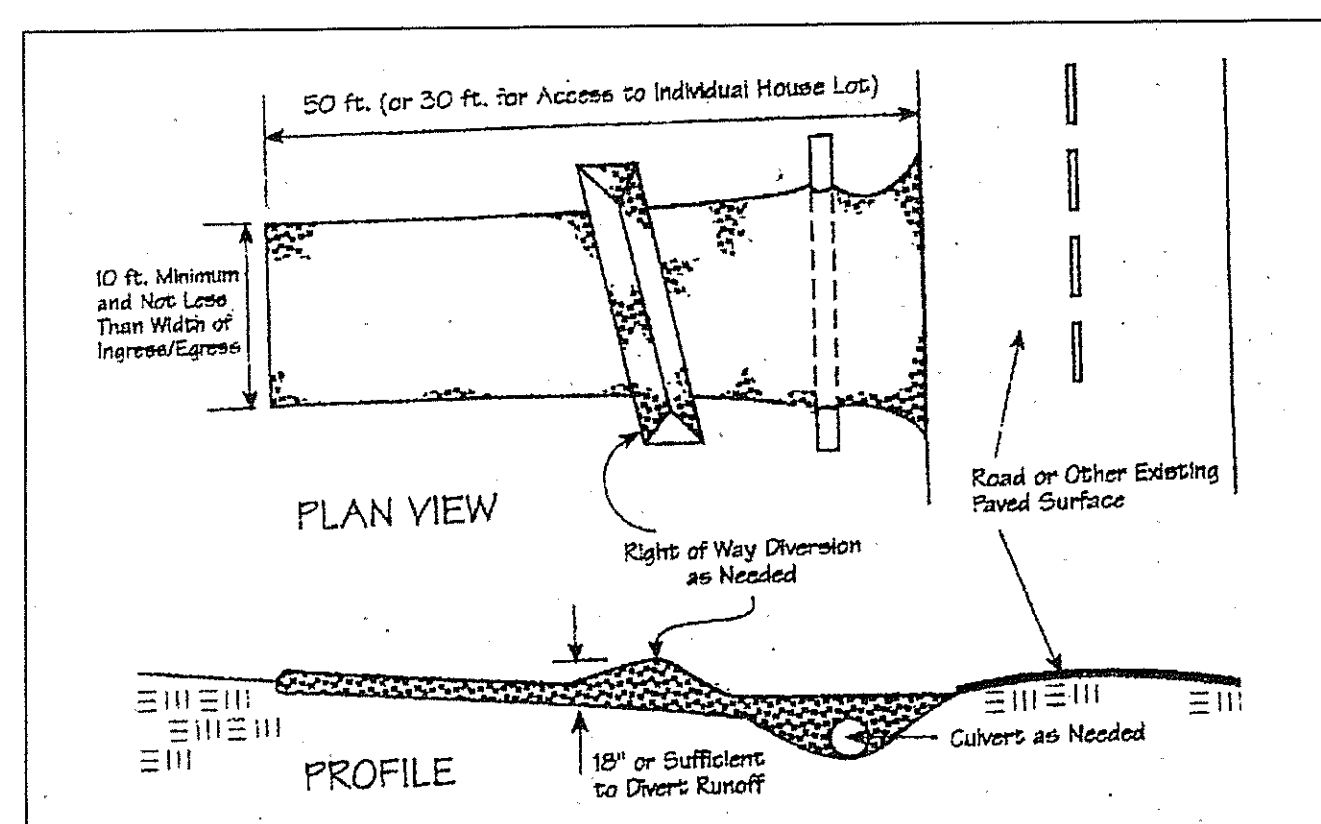

Erosion and Sediment Control Schedule

Ingress-Egress
A stone access drive complete with under lying geo-textile fabric (20 feet wide and 50 feet long) for ingress and egress at the site shall be installed. This drive shall be the only entrance and exit to the site.

Silt Fence
A silt fence shall be installed prior to any earthwork activities at the site. In the locations shown on the site plan as well as along the front of any lot that slopes towards the street.

Temporary Seeding
Disturbed areas of the site that are to remain idle for more than thirty(30) days shall be properly seeded and straw mulched within seven(7) days of completion of initial grading. Temporary seeding and mulching on a thirty(30) foot strip of the entire front of the lot shall be maintained on the site once initial grading is complete.

Stabilization of critical areas within fifty(50) feet of any stream or wetland shall be complete within two(2) days of the disturbance. If the site is to remain inactive for longer than fourteen(14) days.

Mulching
Straw-mulch shall be applied at a rate of 1 bale per every ten (10) feet of curb, at a width of thirty(30) feet to the entire length of the lot. Wood chips may also be used but must be spread at a minimum depth of four inches over the thirty-foot width and must be accompanied by a properly installed silt fence.

Maintenance
Erosion and sediment controls shall be inspected every seven(7) days or within 24 hours of a 0.5\"/>

REV. NO.	DESCRIPTION	DATE	BY	CHK'D
1	REVISIONS PER IC HEALTH DEPT	12-20-04	HJT	HJT
2	REVISED PLAT & HOUSE LOCATION	1-6-05	HJT	HJT
3	REVISED EASEMENTS & COVER	1-7-05	HJT	HJT
4	REVISED FOUNDATION	1-11-05	HJT	HJT
5	ADDED CULVERTS FOR FLAG LOT & EASEMENT	6-28-06	HJT	HJT

TIMBER LANE - 50'




BABCOCK, JONES AND ASSOCIATES, INC
CIVIL ENGINEERS - SURVEYORS - LAND PLANNERS
PAINESVILLE OHIO 44077

DATE	11/2/04
DESIGN BY	H.J.
DRAWN BY	B.P.
APPROVED BY	H.J.
CREW CHIEF	E.H.

LOT No. 1
TRACT No. 2
FOR
CHRIS BEDRICK
PP# 8A-12H-16,17,21,23
TIMBER LANE (APPLE ORCHARD SUB)
LAKE COUNTY
CONCORD TOWNSHIP
STATE OF OHIO

SCALE	1"=20'
JOB NO	04-285-A
SHEET	1 OF 2

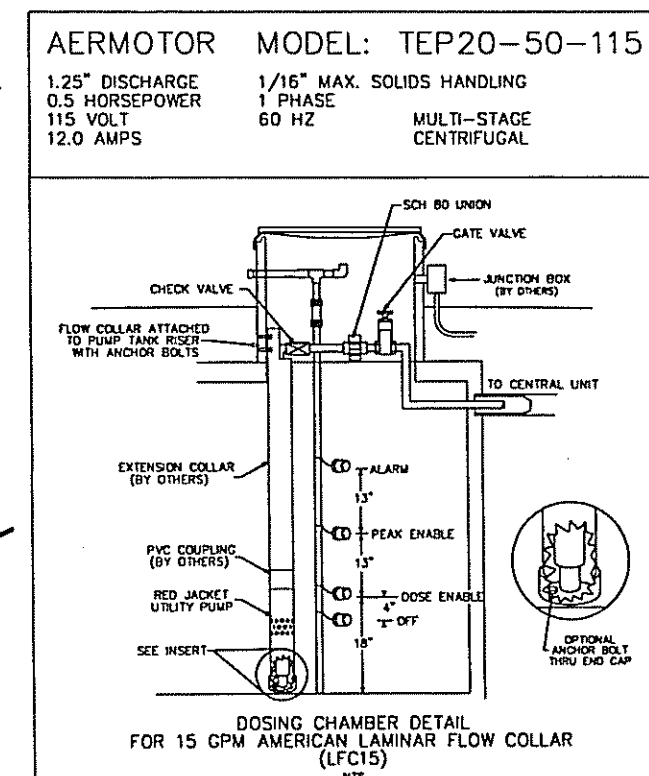


Temporary Seeding Species Selection			
Seeding Dates	Species	Lb./1,000 ft. ²	Per Ac.
March 1 to August 15	Oats	3	4 bushel
	Tall Fescue	1	40 lb.
	Annual Ryegrass	1	40 lb.
	Perennial Ryegrass	1	40 lb.
	Tall Fescue	1	40 lb.
August 16 to November 1	Rye	3	2 bushel
	Tall Fescue	1	40 lb.
	Annual Ryegrass	1	40 lb.
	Wheat	3	2 bushel
	Tall Fescue	1	40 lb.
November 1 to Spring Seeding	Perennial Ryegrass	1	40 lb.
	Tall Fescue	1	40 lb.
	Annual Ryegrass	1	40 lb.
	Use mulch only, sodding practices or dormant seeding.		
	Use mulch only, sodding practices or dormant seeding.		

Note: Other approved seed species may be substituted.

WAYNE TRIVON
VOL. 620-PG. 1242
8A-12H-18

* P77P
EXIST HSE

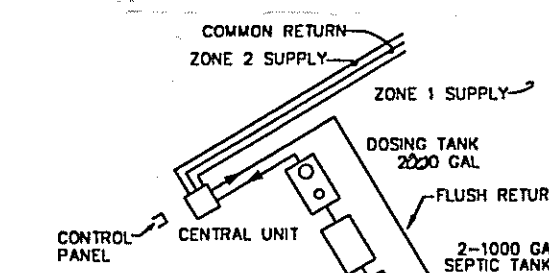

"I, the undersigned hereby certify that this topography indicated by 6\", 1\"/>

Name: Wayne Trivon Reg. No. 6343

