
 


SITE PLAN FOR
DAVID BREWSTER
 49 CHATHAM DRIVE
 PAINESVILLE, OHIO
 BEING PARCEL 35, LOT 17, TRACT 4
 IN THE TOWNSHIP OF CONCORD, COUNTY
 OF LAKE, STATE OF OHIO


PREPARED BY:
WM. R. GRAY ASSOC. INC.
 7547 MENTOR AVE.
 MENTOR, OHIO
 SCALE: 1"=30'
 DATE: AUGUST 15, 1978

CERTIFICATION:
 I HEREBY CERTIFY THAT THIS
 PLAN IS CORRECT TO THE BEST
 OF MY KNOWLEDGE
 BY: *Wm. R. Gray*
 WM. R. GRAY, REG. SURV. #2752

Grading Plan Approved
 as shown and for noted
 THOMAS P. GILLES, P.E.
 Lake County Engineer
 By *Wm. R. Gray* Date *7-17-79*

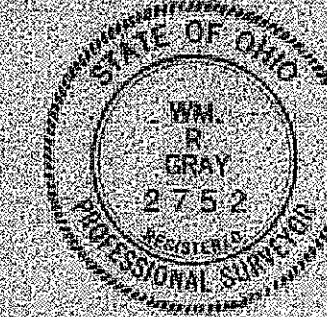


LEGEND
 X=0.00 EXIST. ELEV.
 O=0.00 PROP. ELEV.

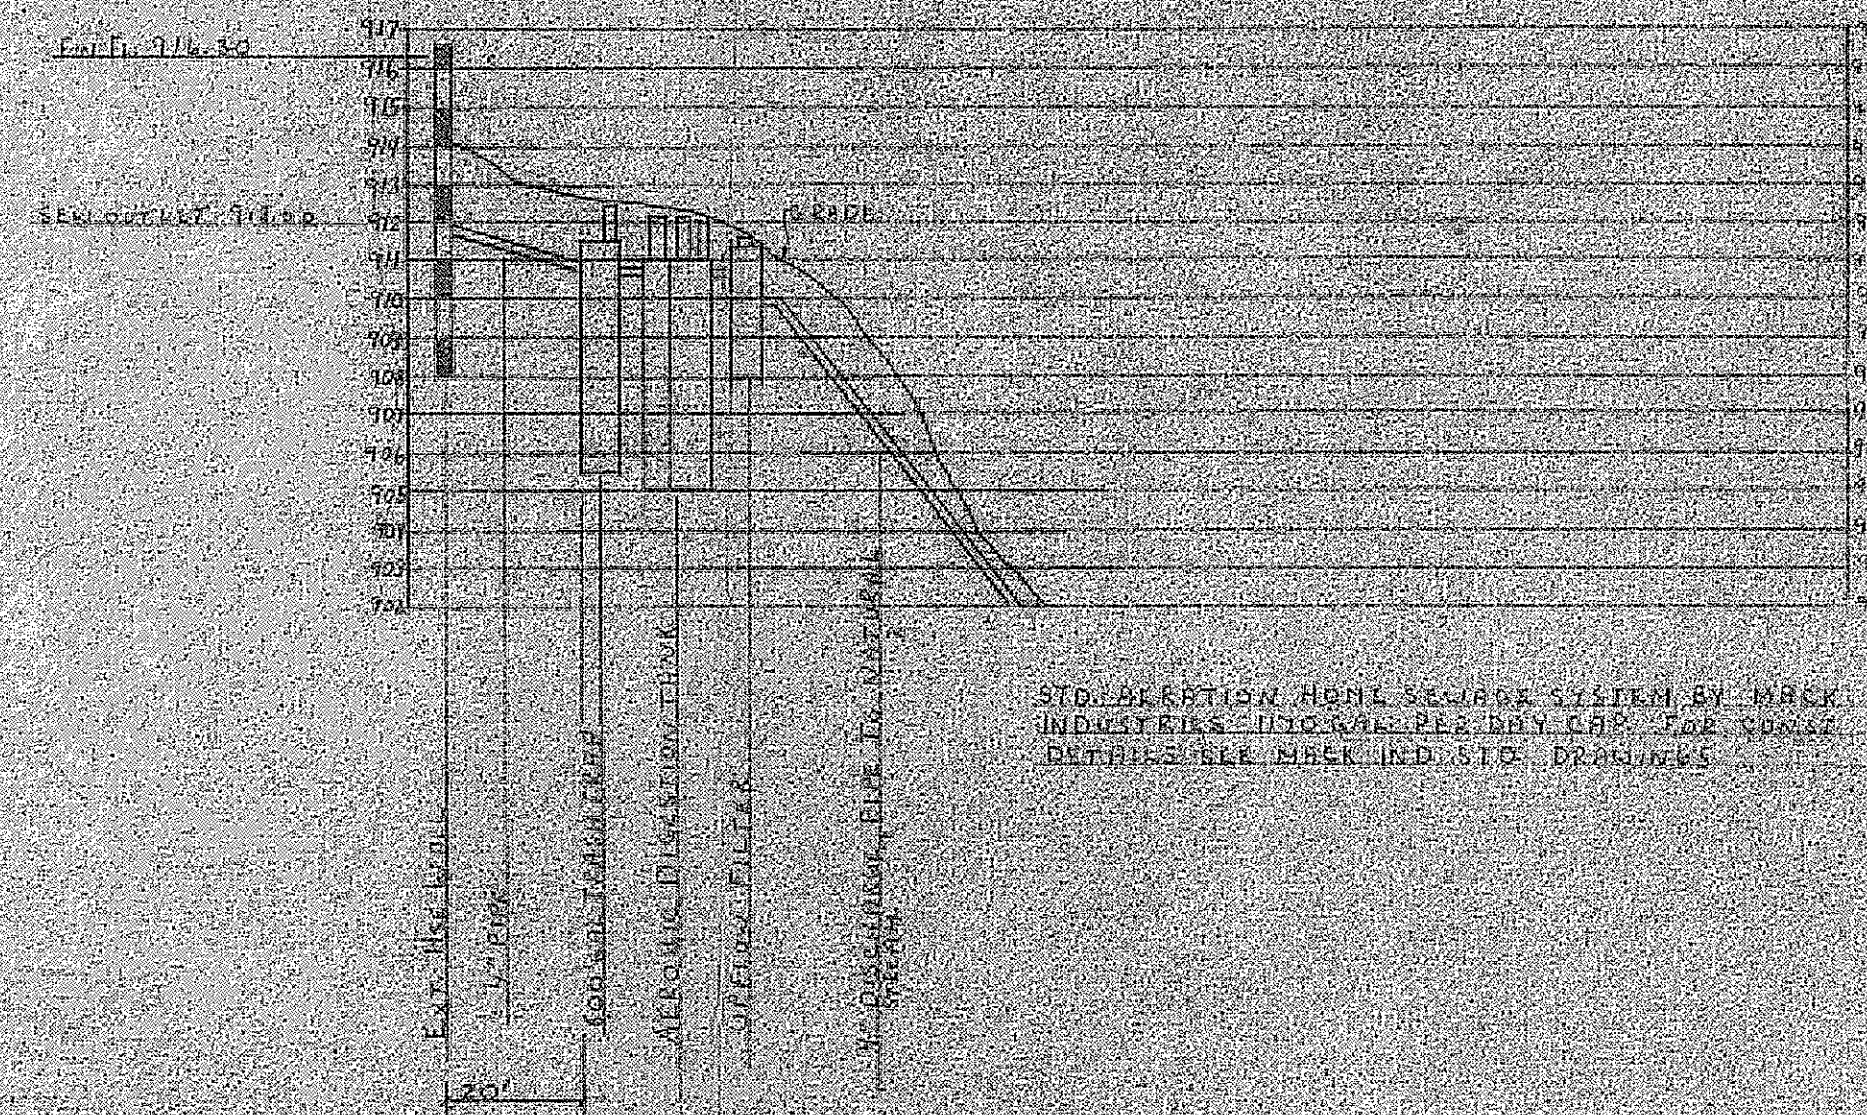

ALERTION SYSTEM PROFILE

SCALE: HORIZ. 30' VERT. 1"=5'

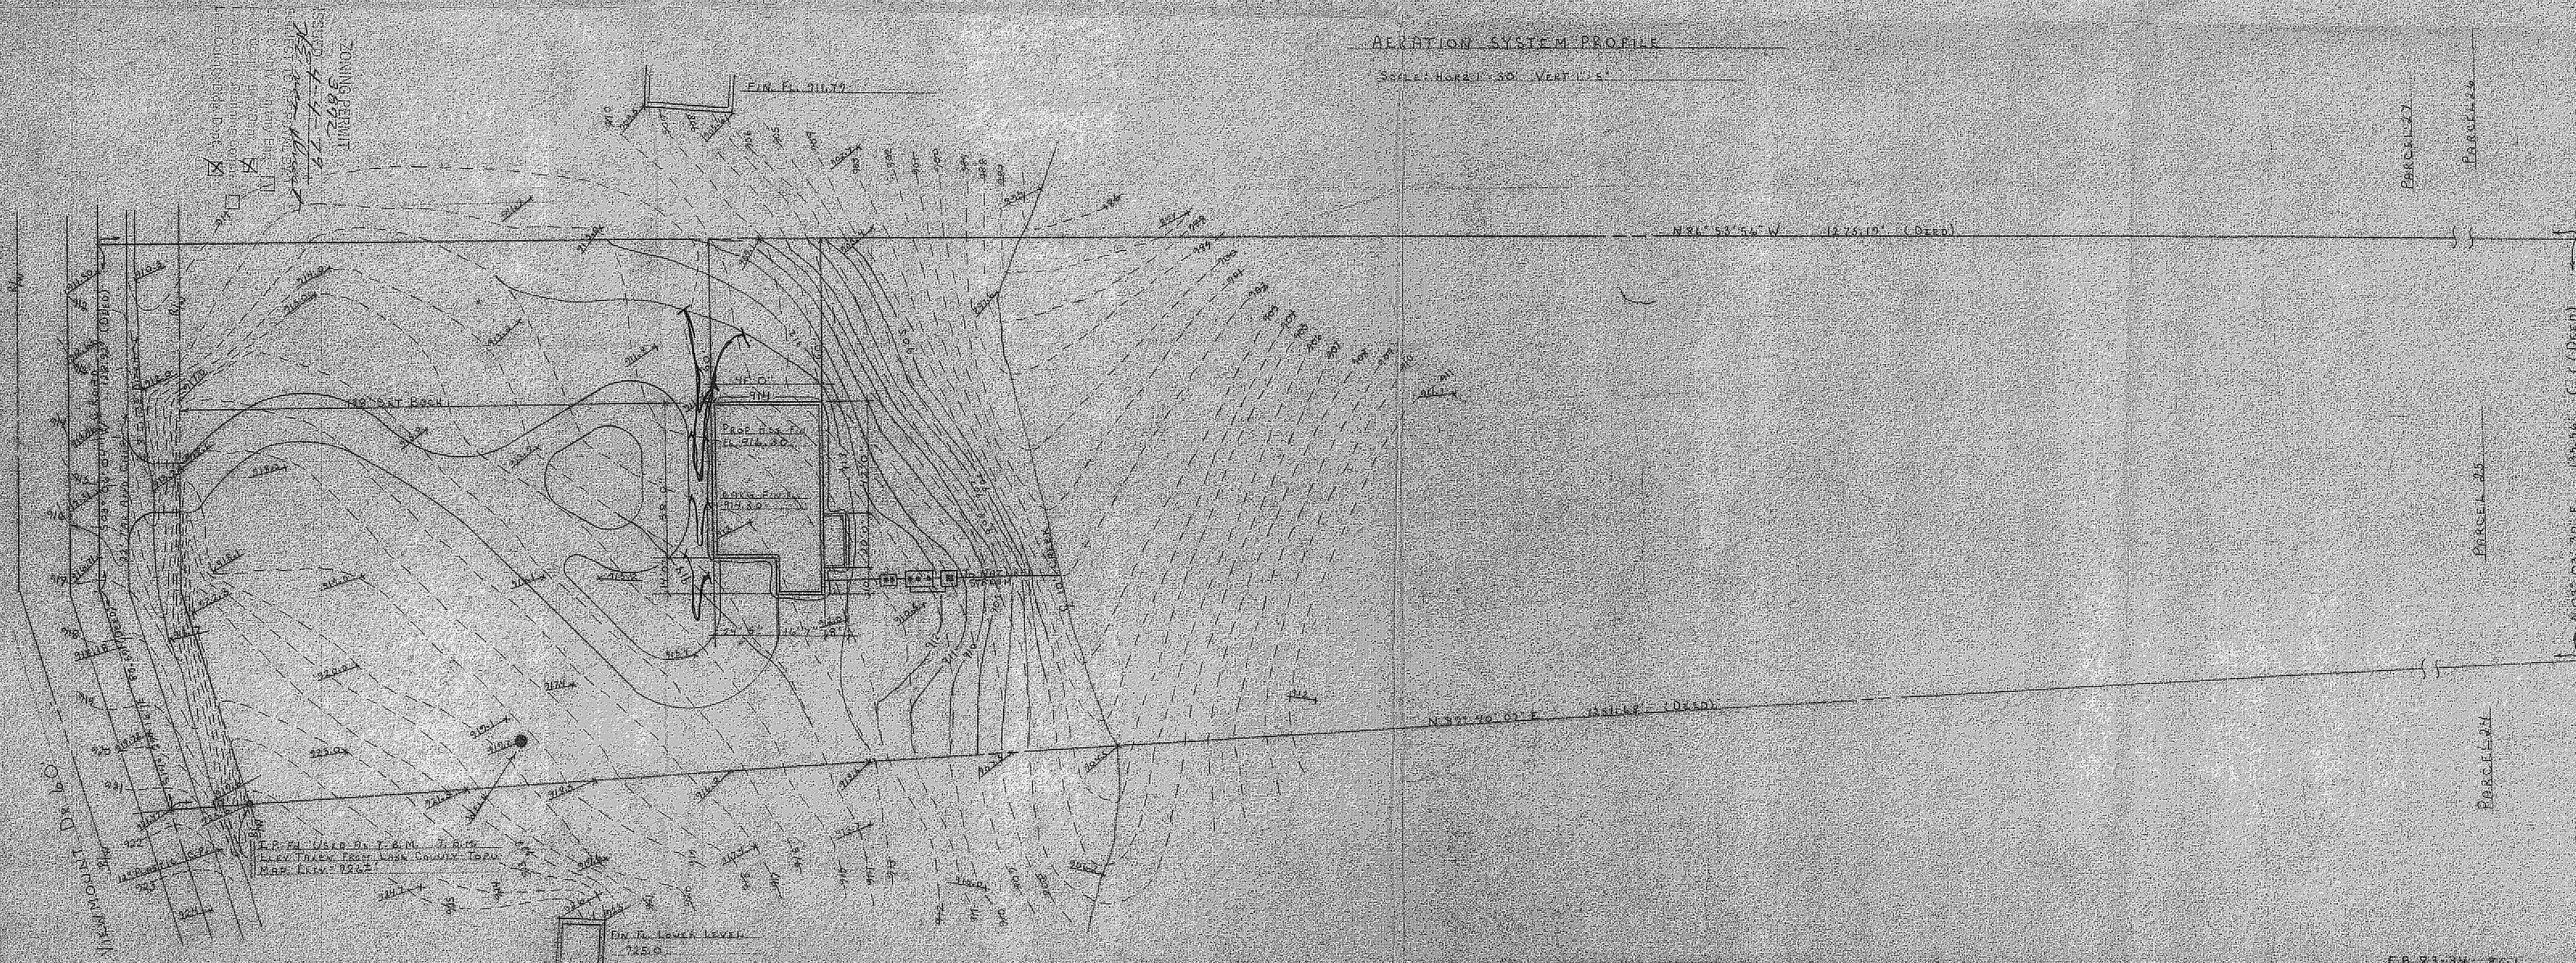

Parcel 27

Parcel 28

Parcel 25

Parcel 24

Parcel 27

Parcel 28

Parcel 25

Parcel 24