


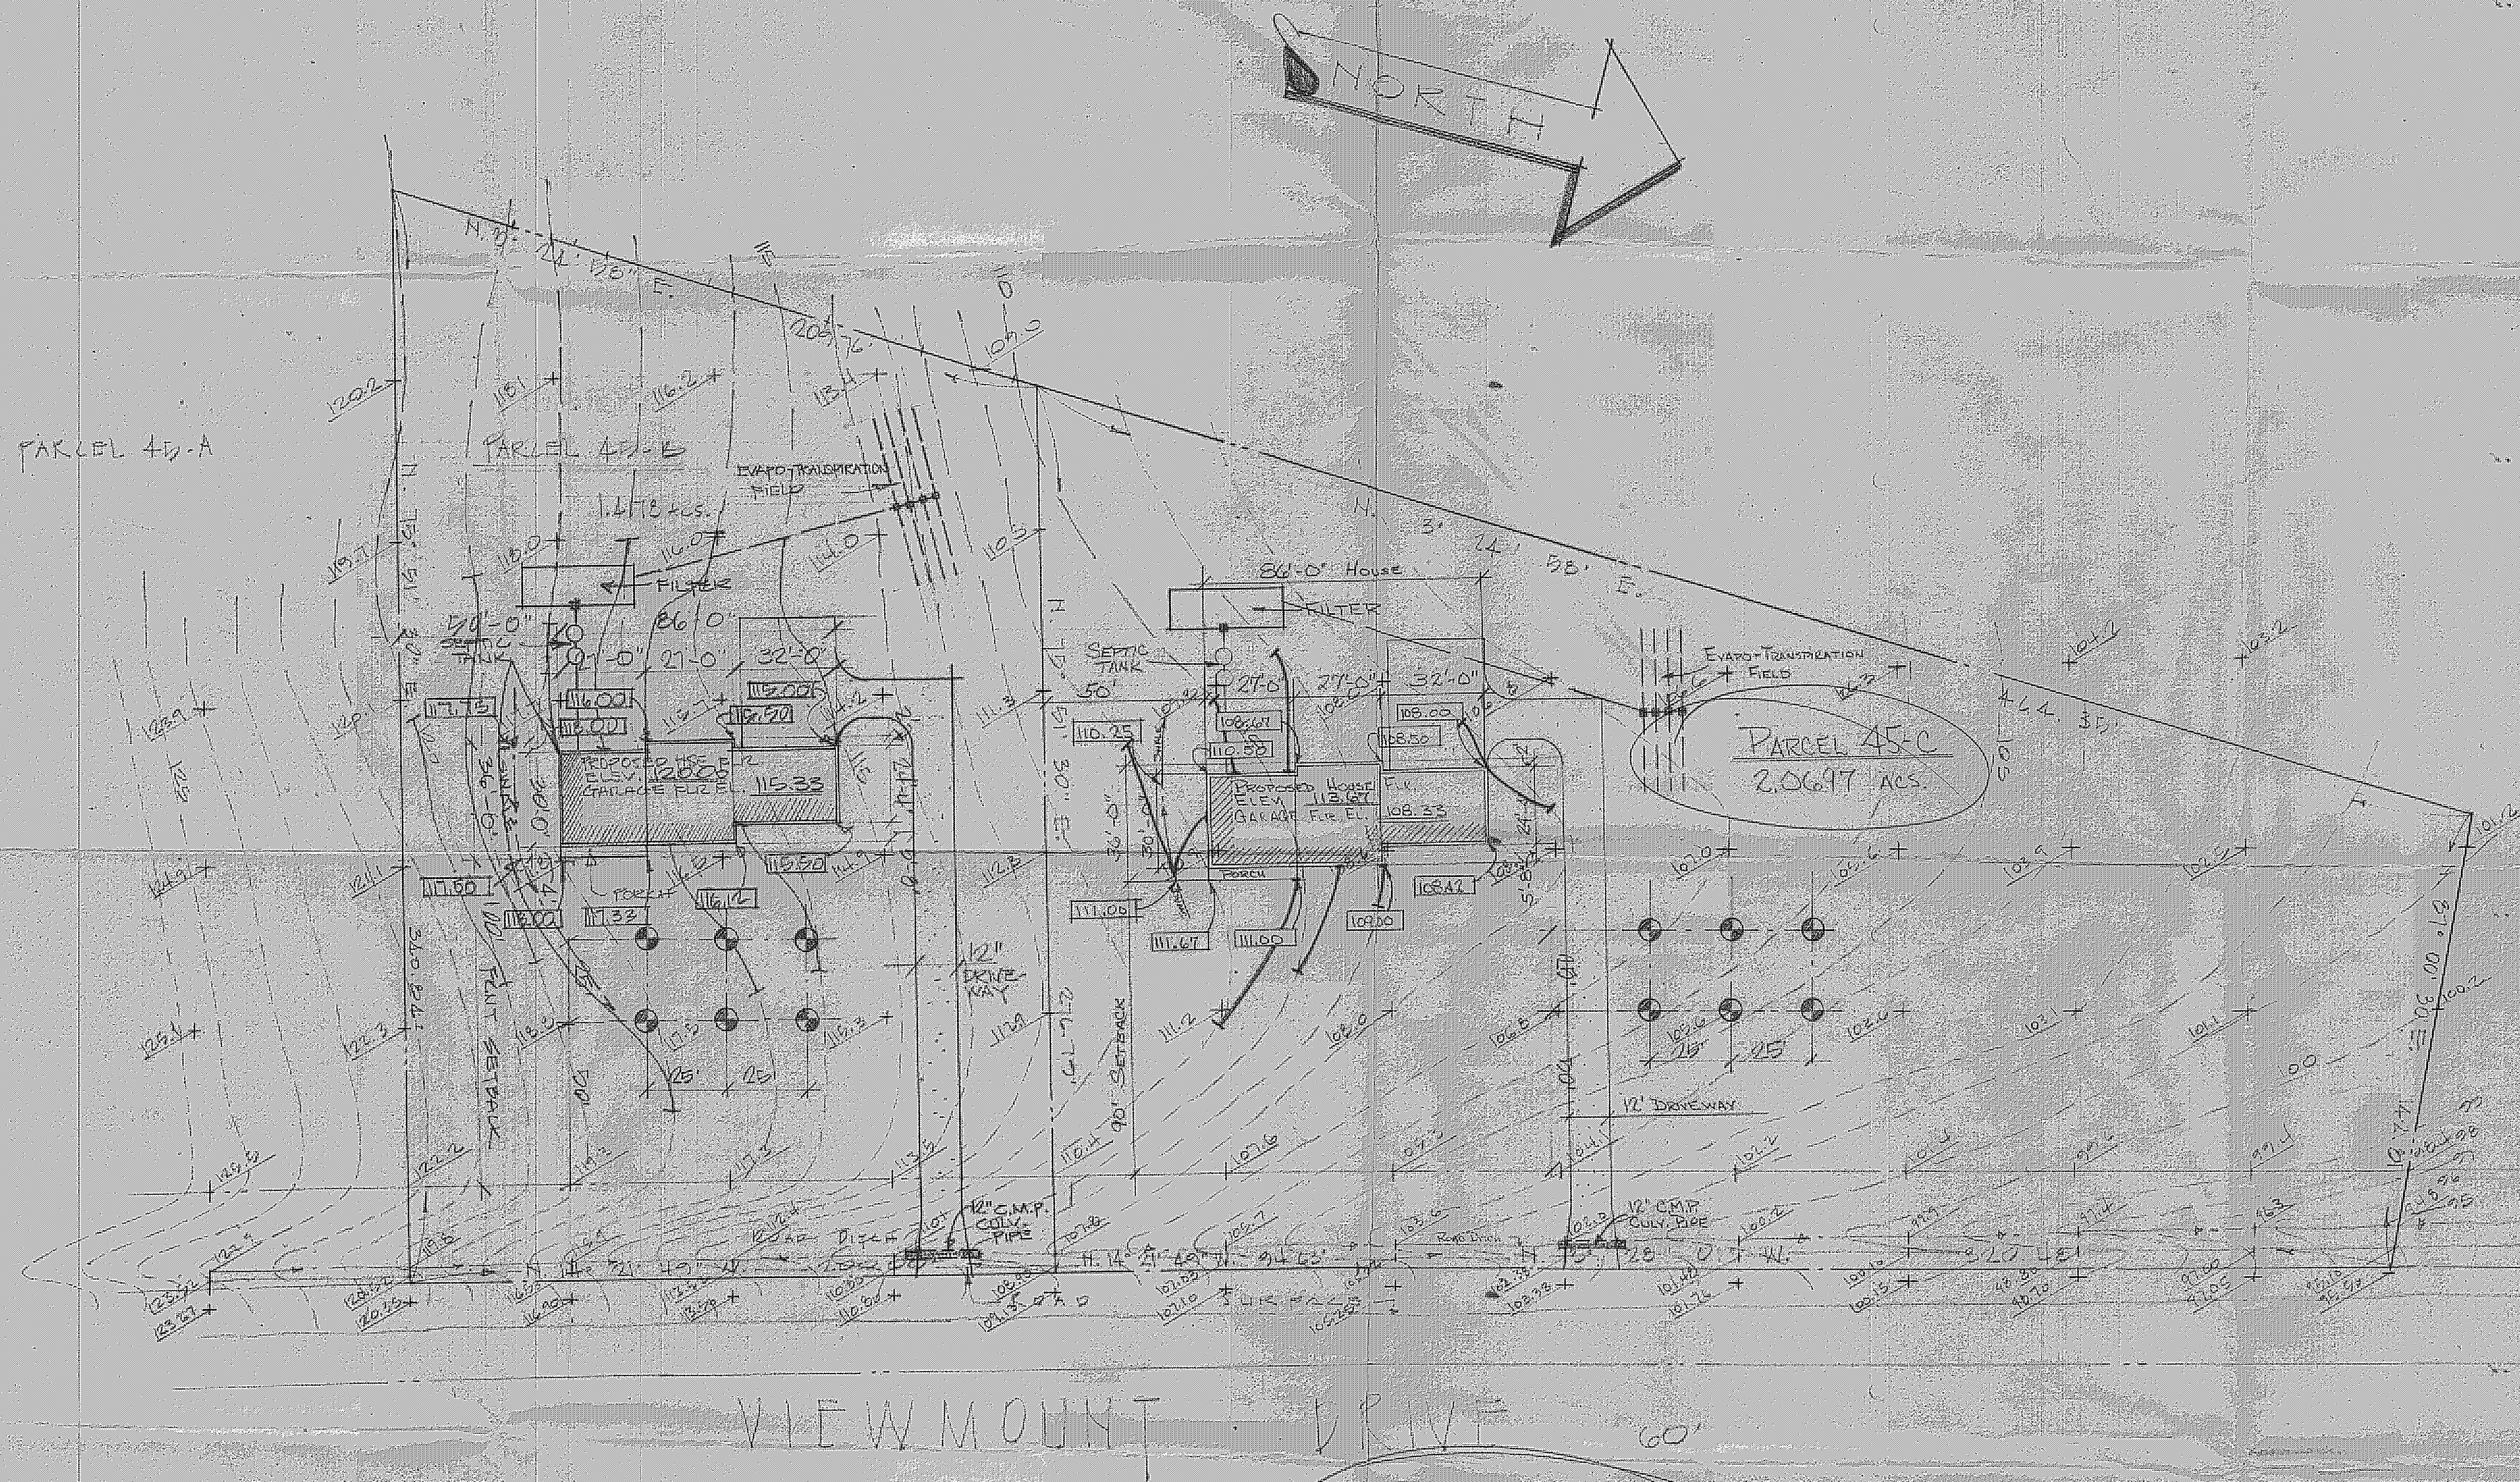

NOTE: SEPTIC TANK SYSTEM SHALL BE IN ACCORDANCE WITH THE LAKE COUNTY GENERAL HEALTH DISTRICT OFFICE.

SITE PLAN FOR: PARCEL #45-B & PARCEL #45-C

PREPARED FOR:

MAJESTIC HOMES INC.  
1764 CHILLICOTHE ROAD KIRTLAND, O.

#### CERTIFICATION

I HEREBY CERTIFY THAT THIS PLAN IS CORRECT AND THE BEST OF MY KNOWLEDGE.

By: *Wm. R. Gray*  
Wm. R. Gray Assoc. Inc.  
#2752

PREPARED BY:

Wm. R. Gray Assoc. Inc.  
7547 MENTOR AVENUE  
MENTOR, OHIO 44060  
DATE: August 1, 1973 SCALE: 1" = 30' DRAWN BY: *W.R.G.*

Zoning Permit # 2543  
issued Aug 9-73  
*W.E. van Dusen*

Grading Plan Approved as shown and/or not by THOMAS P. GILLES, P.E. Lake County Engineer  
By: *J.W.K.* Date: 8-10-73

ENGINEER'S  
SURVEYORS

