

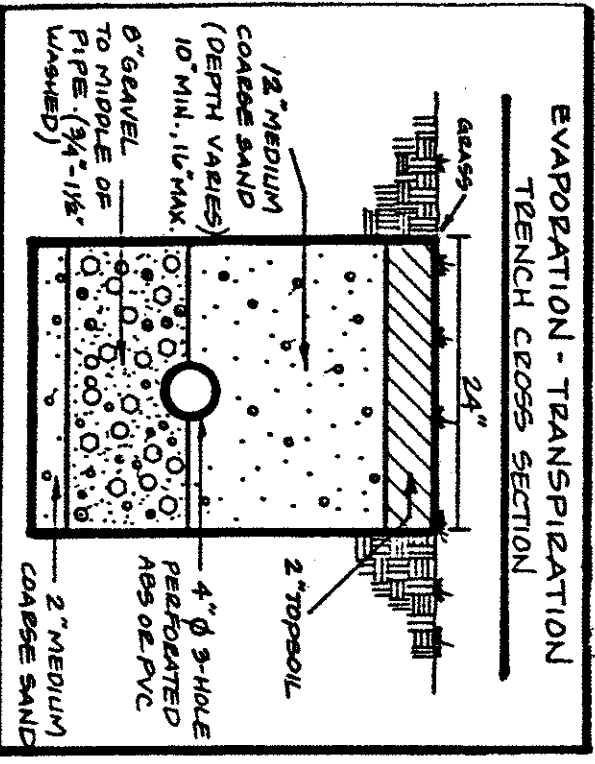
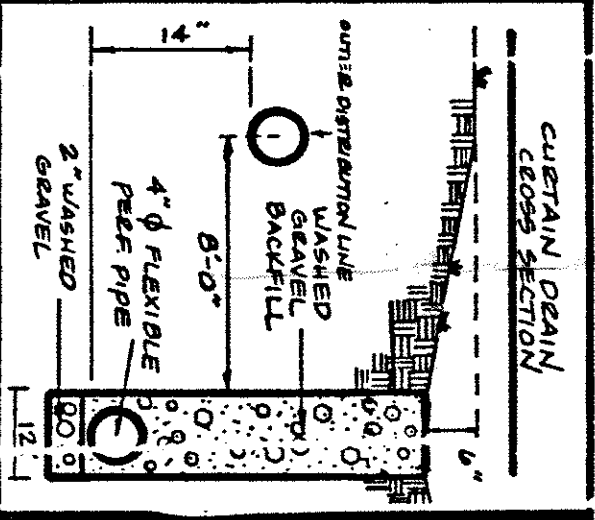
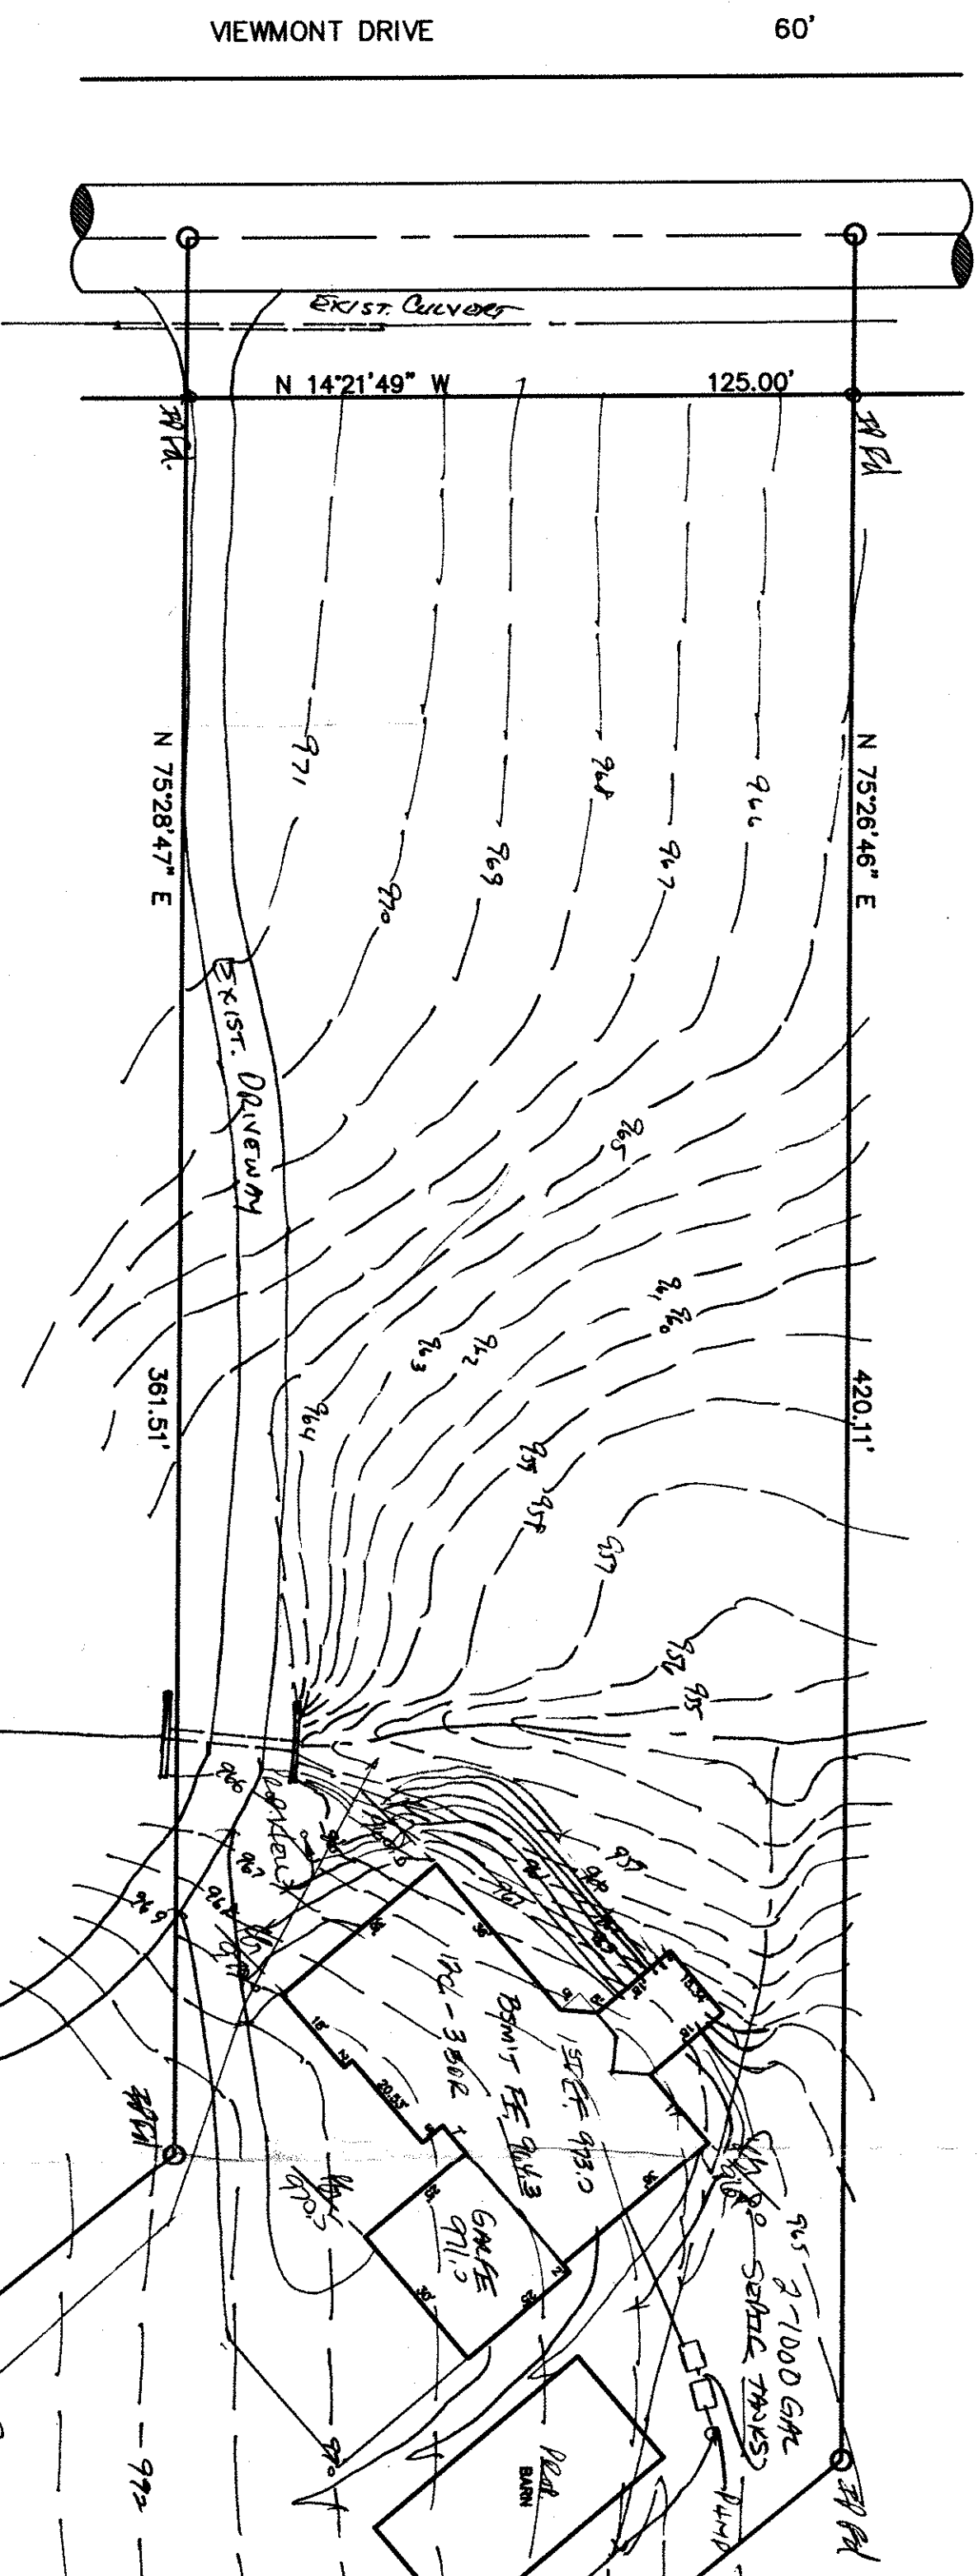


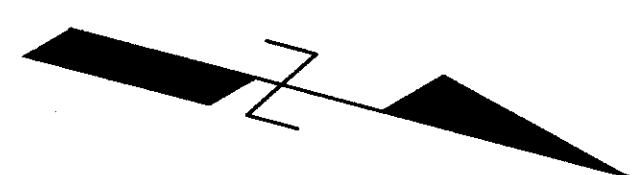


REVIEWED AND ACCEPTED
BY: THOMAS P. GILLES, P.E.
DATE: 11-4-97
PROJECT: 1000 L.F. E.T. LINES

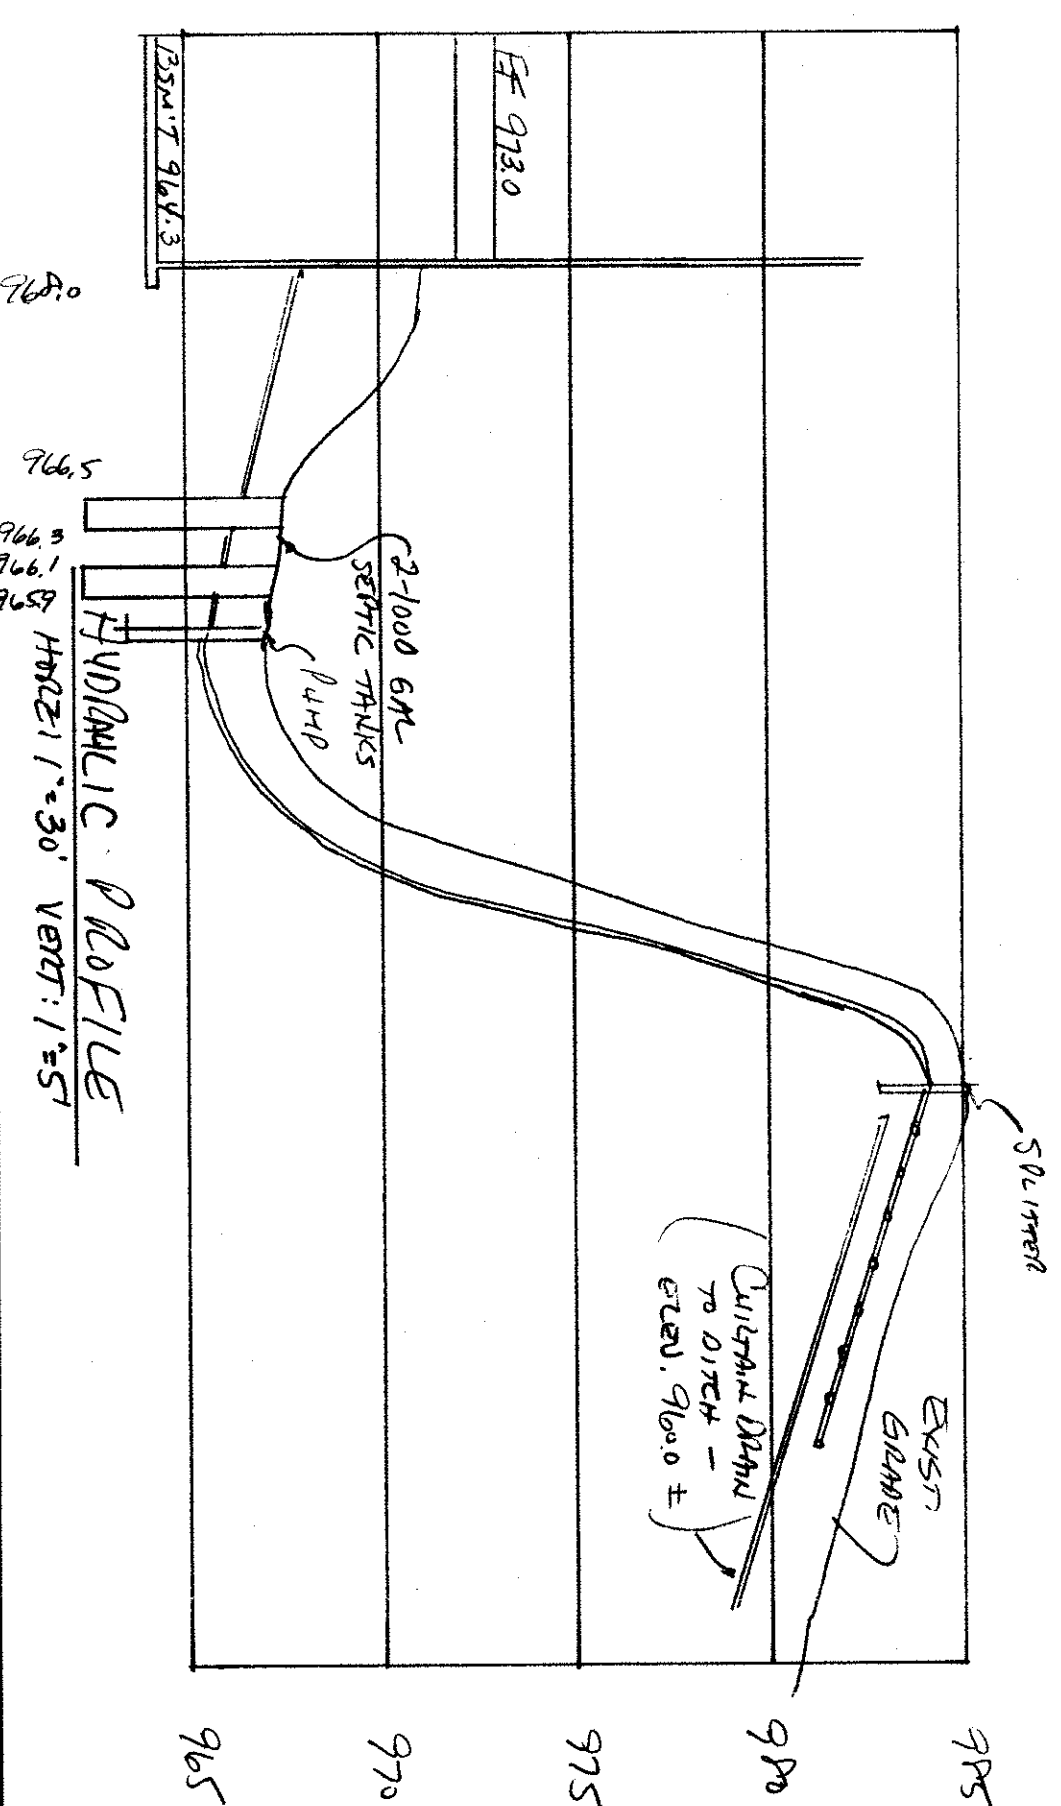

"I, the undersigned hereby certify that this topographic map was prepared by me or under my direct supervision and that I am a duly licensed Professional Engineer in the State of Ohio. The elevations shown hereon represent an actual field survey made by me on the 10th day of July, 1997 and that the elevations were taken at appropriate intervals and that as of that date they existed as indicated hereon."

Name: Harry S. Jones, Jr. Reg. No. 6313

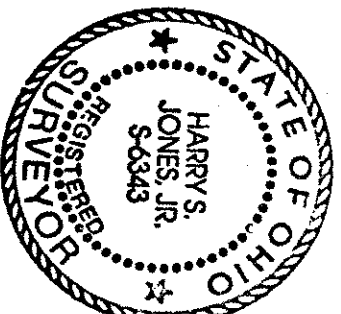

Grading Plan Approved
By: THOMAS P. GILLES, P.E.
Date: 12-8-97
Lake County Engineer



REV. NO.	DESCRIPTION	DATE	BY	CHK'D
1	10-13-97	1/1	1/1	

BABCOCK, JONES AND ASSOCIATES, INC.
CIVIL ENGINEERS - SURVEYORS - LAND PLANNERS
PAULETTE LINGAFELTER

DATE	DESIGN BY	DRAWN BY	CHECKED BY
7/11/97	HT	M.S.	

SITE PLAN
JOB NO. 084-0244-00-040
P.F.N.: 084-0244-00-040
SHEET 1 OF 1


SCALE	JOB NO.	SHEET
1"=30'	084-0244-00-040	1

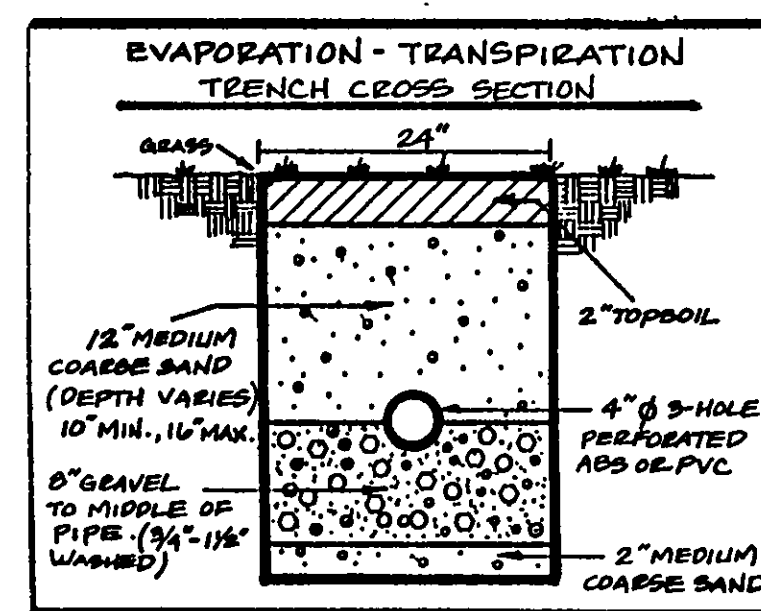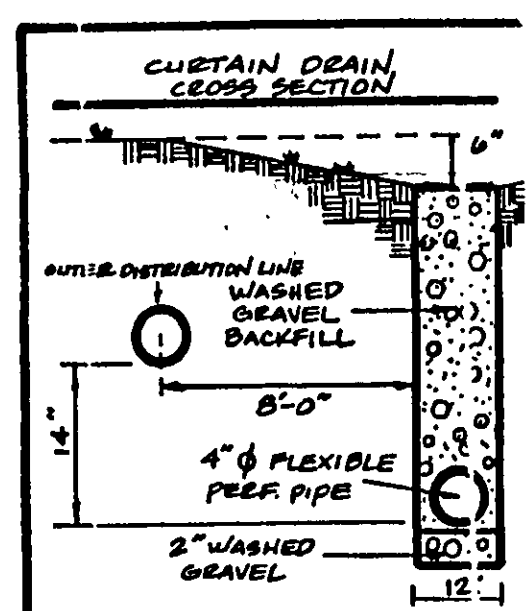

REVIEWED AND ACCEPTED
LAKE COUNTY GENERAL
HEALTH DISTRICT


Date 11-4-97
Donald Morris

SEWAGE DISPOSAL UNIT MUST BE
OBTAINED BY A LA COUNTY LICENSED
INSTALLER BEFORE INSTALLATION IS
STARTED

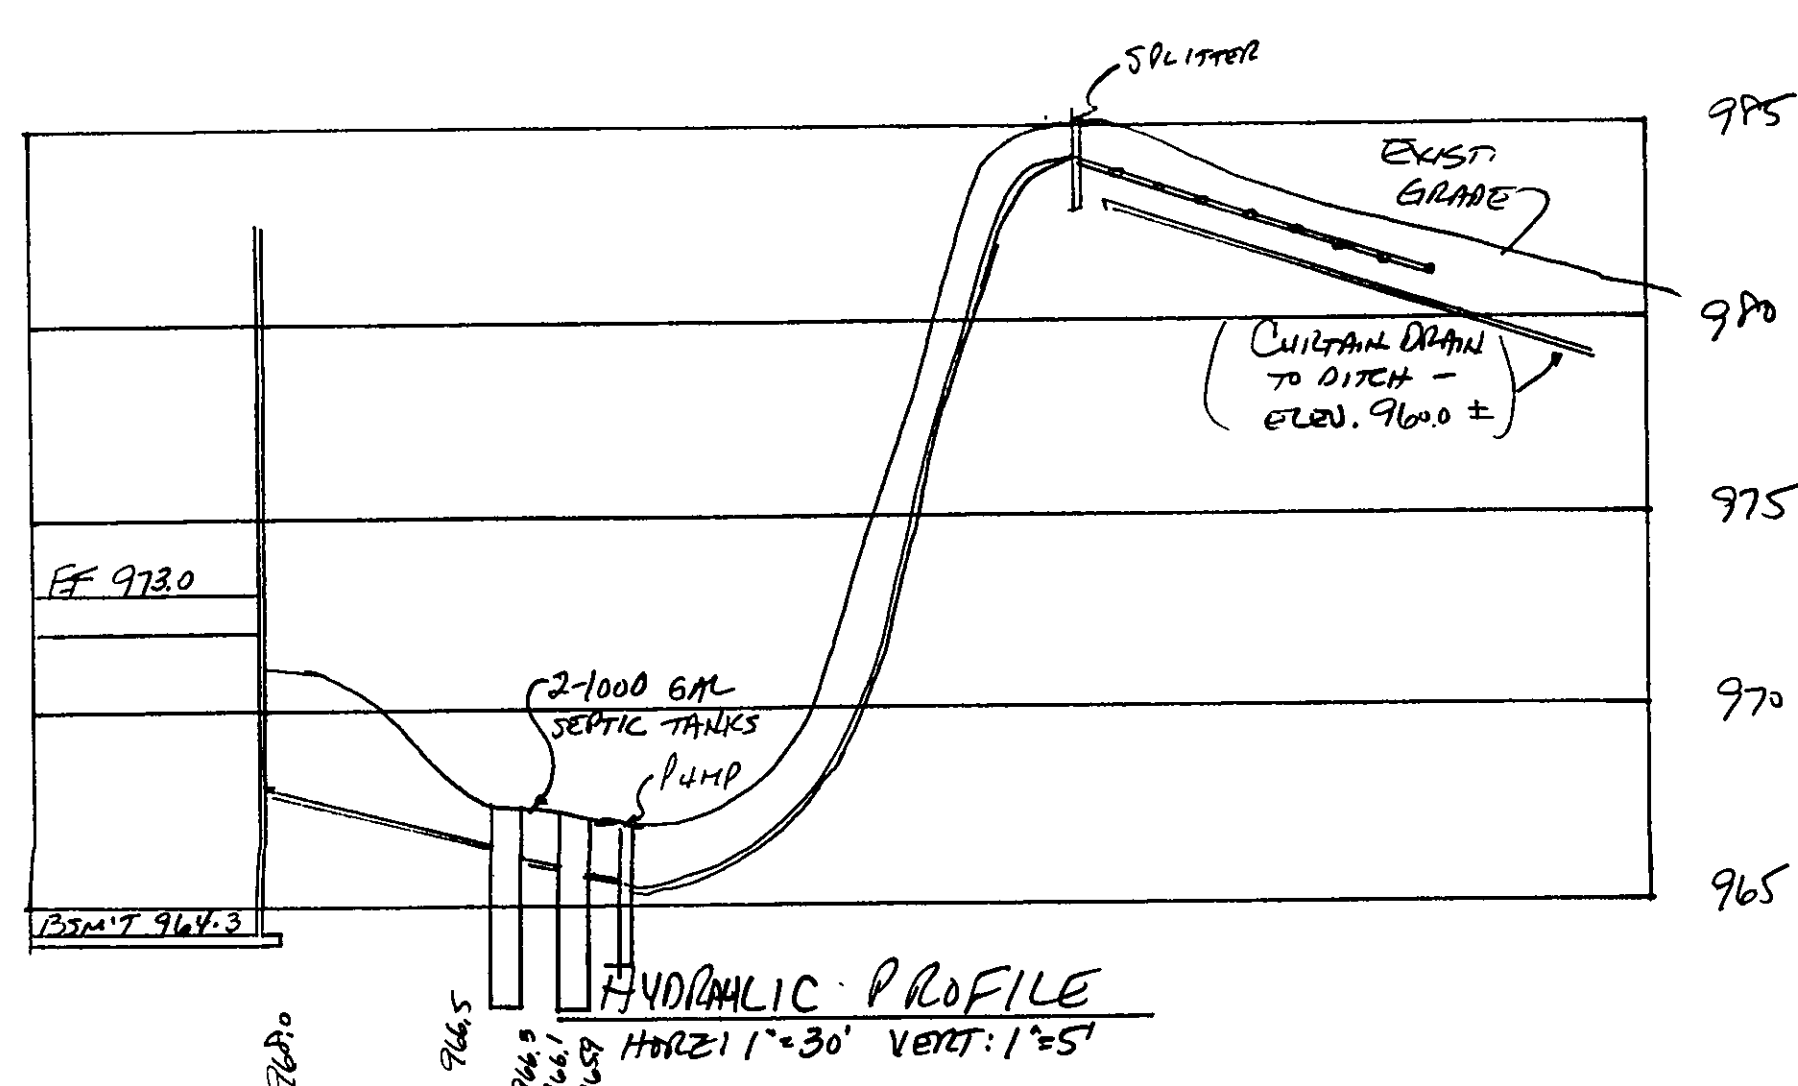

"I, the undersigned hereby certify that this topography indicated by 6", 1' or 2' contours, and elevations shown hereon represent an actual field survey made by me on the 10th day of July, 1977 and that the elevations were taken at appropriate intervals and that as of that date they existed as indicated hereon."

Henry Jones *6413
Name Reg. No.

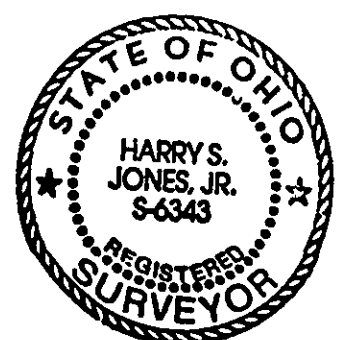

REV NO.	DESCRIPTION	DATE	BY	CHK'D
1	11/15/97 SEPTIC	10-13-97	115	175

bj BABCOCK, JONES AND ASSOCIATES, INC.
CIVIL ENGINEERS – SURVEYORS – LAND PLANNERS
PAINESVILLE OHIO 44077

DATE	7/11/91
DESIGN BY	<i>[Signature]</i>
DRAWN BY	M.S.
APPROVED BY	<i>[Signature]</i>

SITE PLAN
P.P.N.: 08A-024A-00-040
PAULETTE LINGAFELTER
CONCORD TOWNSHIP LAKE COUNTY, OHIO

SCALE	1":30'	
JOB NO	97-160	
SHEET	1	OF 1