


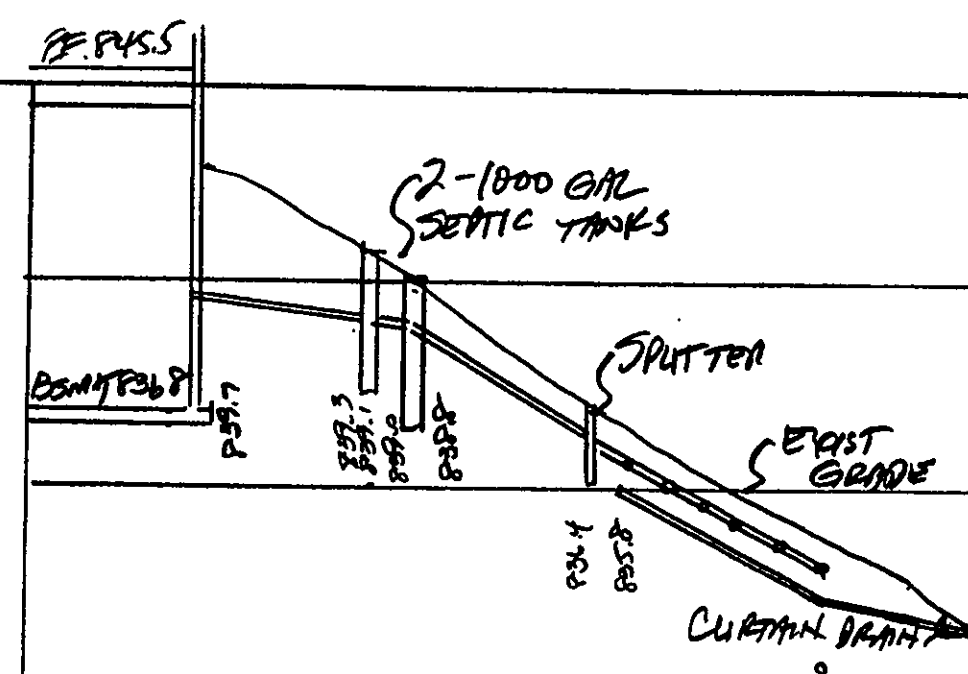


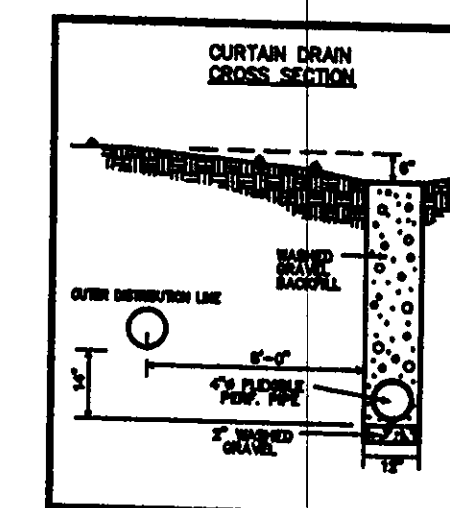

HYDRAULIC PROFILE
HORIZ: 1" = 40' VERT: 1" = 5'

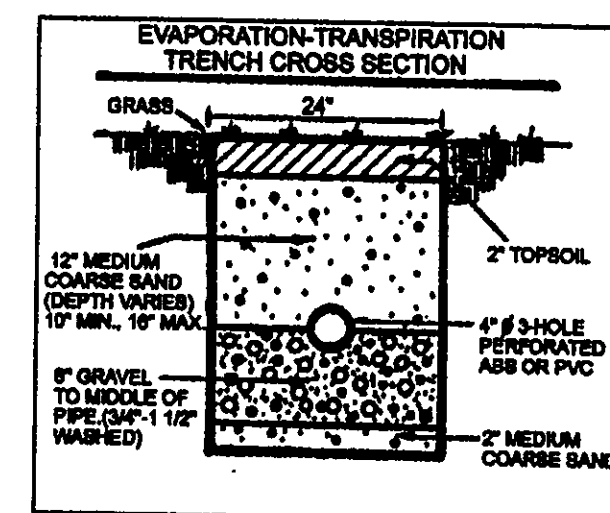

NOTE: TEMPORARY SEEDING REQUIRED
IN DISTURBED AREAS.

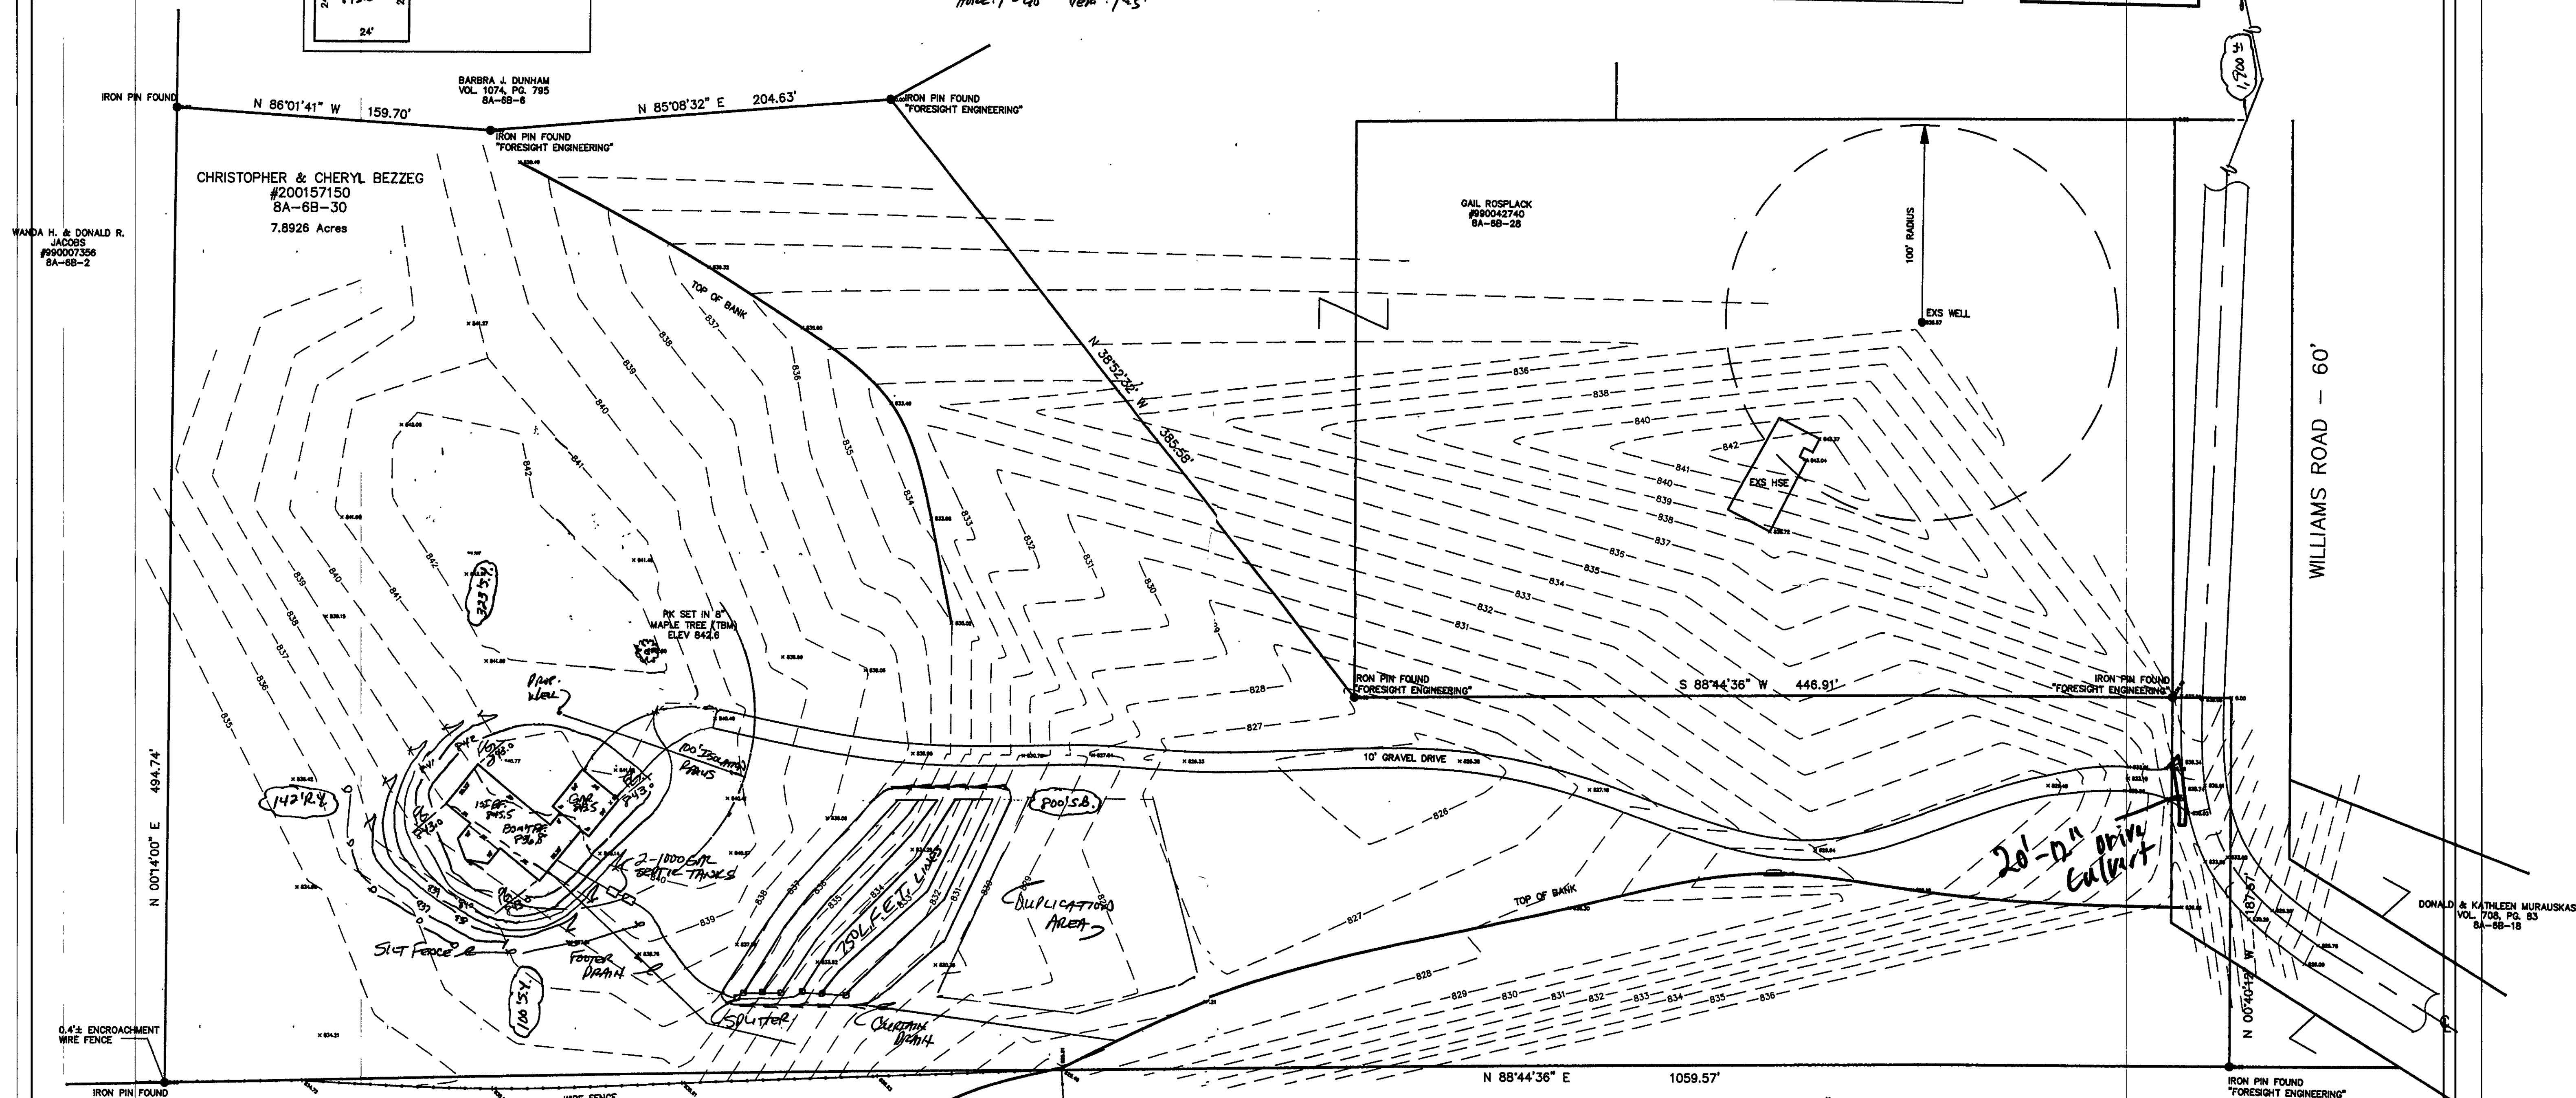

hule
f

STATE OF OHIO
HARRY S. JONES, JR.
C-3343
REGISTERED
PROFESSIONAL SURVEYOR

[illegible]**bj**

BABCOCK, JONES AND ASSOCIATES, INC
CIVIL ENGINEERS - SURVEYORS - LAND PLANNERS
PAINESVILLE OHIO 44077

DATE	4/8/02
DESIGN BY	
DRAWN BY	B.P.
APPROVED BY	H.J.

SITE PLAN

FOR
CEDARCRAFT HOMES
PARCEL 30 6840 WILLIAMS ROAD

CONCORD TOWNSHIP

LAKE COUNTY

SCALE	1"=40'
JOB NO	02-039
SHEET	OF
1	1