

WINCHELL ROAD
N 26° 43' 17" E
554.44 611.84


N 07° 14' 15" W
1128.27'

Approved
Noted
31 AUG 83
By T20
Zoning No. 4698
16.404 AC.

SEWAGE DISPOSAL PERMIT MUST BE
OBTAINED BY A LAKE COUNTY LICENSED
INSTALLER BEFORE INSTALLATION IS
STARTED.

Reviewed and Accepted
LAKE COUNTY GENERAL HEALTH DISTRICT
Date 09 30 1983

JOEL LUGIA, R. S., M. P. H.
Health Commissioner
BY *[Signature]*

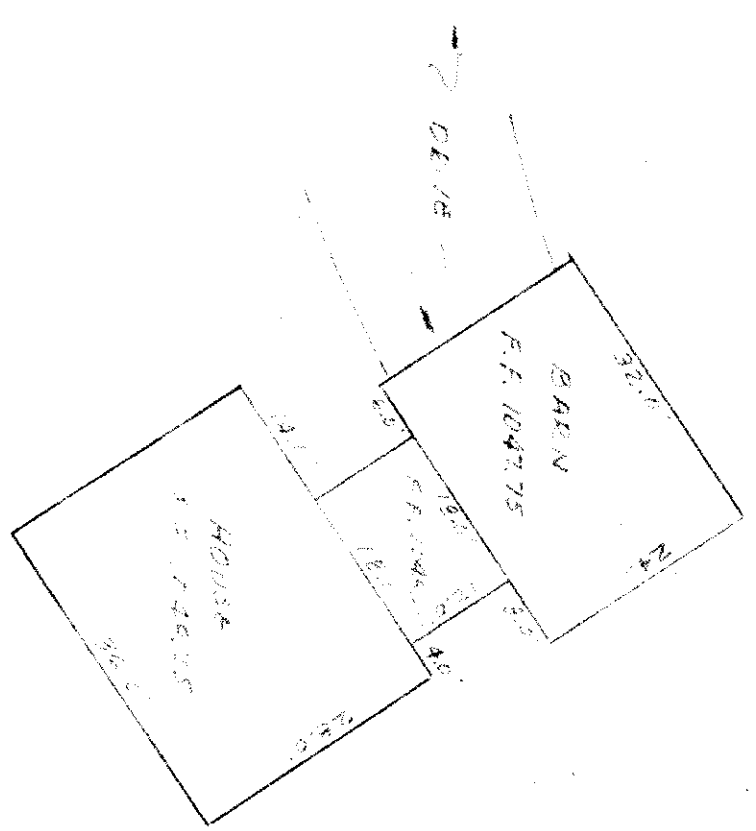

HOUSE AND BARN DETAIL
SCALE 1"=20'

SITE PLAN

CONCORD TWP LAKE COUNTY, OHIO
for RAY DENSMORE

CLIENT
6484 AUBURN ROAD PAINESVILLE 44077
ADDRESS CITY ZIP

SUBDIVISION SUBLOT NO. PART Q.L. 3 NE 1
VOLUME PAGE LOT TRACT
WINDCHELL ROAD
STREET

PERMANENT PARCEL NO.

CERTIFICATION

THIS PLAT WAS PREPARED BY ME,
AND IS CORRECT TO THE BEST OF
MY KNOWLEDGE.

NAME *William J. Lee* REGISTRATION NO. 4793

LEGEND

- SANITARY MANHOLE
- STORM MANHOLE
- INLET OR CATCH BASIN
- HYDRANT
- EXISTING CONTOURS
- PROPOSED CONTOURS
- EXIST. ELEV. 100.00
- PROP. ELEV. 100.00
- WATER VALVE (GAS)
- WATER METER (GAS)
- AS BUILT ELEVATION
- INDICATES DIRECTION OF SURFACE DRAINAGE

"AS BUILT" CERTIFICATION

I, HEREBY CERTIFY THAT THE CIRCLED GRADES ARE
EXISTING FINISHED GRADES CHECKED IN THE FIELD ON
19 19 AND ARE CORRECT TO THE
BEST OF MY KNOWLEDGE.

NAME REGISTRATION NO.

PLAN PREPARED BY
WM. R. GRAY, ASSOCIATES, INC.

REVISIONS	DRAWN BY	CHECKED BY	DATE	PHONE NO.
8/26/83	C. HODGES	C. HODGES	JANUARY '83	946-1616