
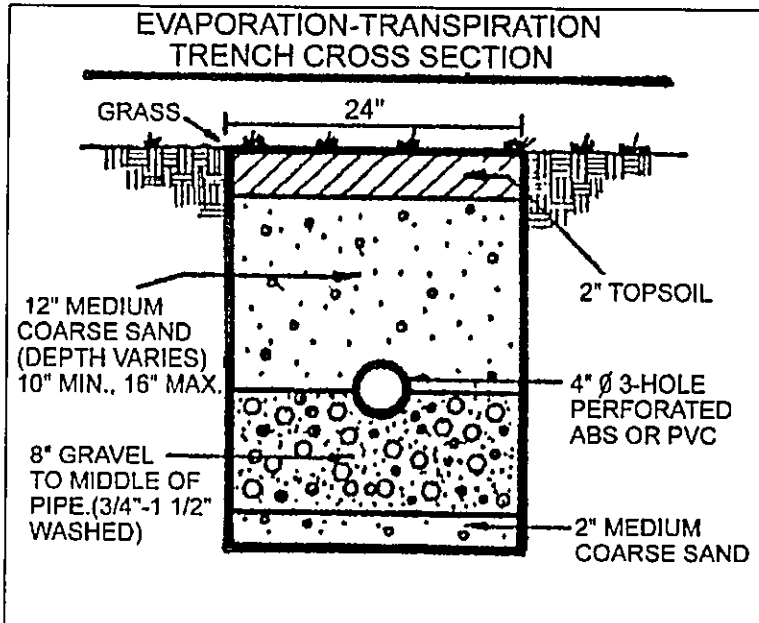


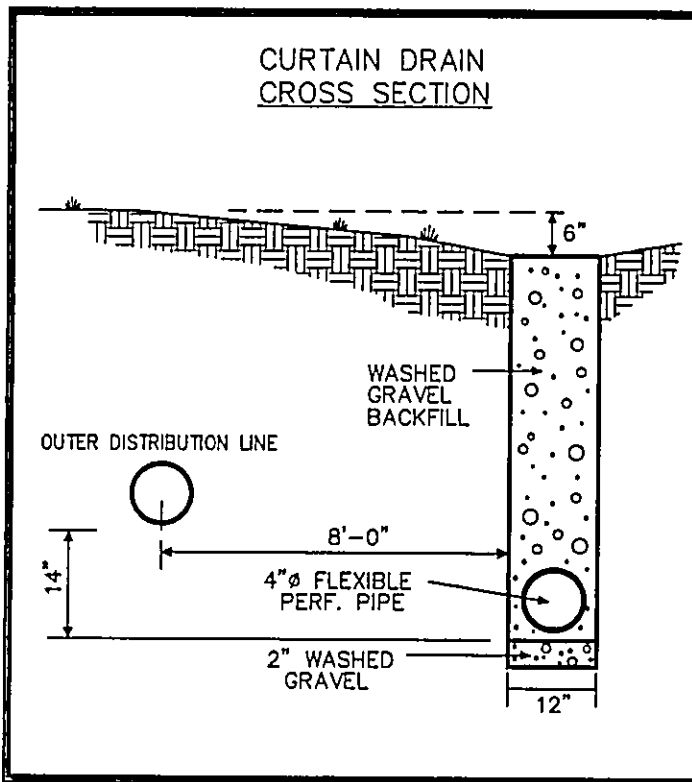

REVIEWED AND ACCEPTED
LAKE COUNTY OFFICIAL
HEALTH DISTRICT
3-8-04 *Donnell*

SEWAGE DISPOSAL PERMIT MUST BE OBTAINED BY A LAKE COUNTY LICENSED INSTALLATION CONTRACTOR BEFORE STARTING

"I, the undersigned hereby certify that this topography indicated by 6", 1", or 2" contours, and elevations shown hereon represent an actual field survey made by me on the 2-12-04 day of 2004 and that the elevations were taken at appropriate intervals and that as of that date they existed as indicated hereon."

Harry S. Jones #6343
Name Reg. No.

MERIDITH LANE

WINDSONG TRAIL - 60'




RETENTION BASIN
OVERFLOW = 1060.5
TOP OF HW = 1062.0

S/L 34

EX. HOUSE
EF. 1071.0

Temporary Seeding Species Selection			
Seeding Dates	Species	Lb./1,000 ft. ²	Per Ac.
March 1 to August 15	Oats	3	4 bushel
	Tall Fescue	1	40 lb.
	Annual Ryegrass	1	40 lb.
	Perennial Ryegrass	1	40 lb.
	Tall Fescue	1	40 lb.
August 16 to November 1	Rye	3	2 bushel
	Tall Fescue	1	40 lb.
	Annual Ryegrass	1	40 lb.
	Wheat	3	2 bushel
	Tall Fescue	1	40 lb.
November 1 to Spring Seeding	Perennial Ryegrass	1	40 lb.
	Tall Fescue	1	40 lb.
	Annual Ryegrass	1	40 lb.

Note: Other approved seed species may be substituted.

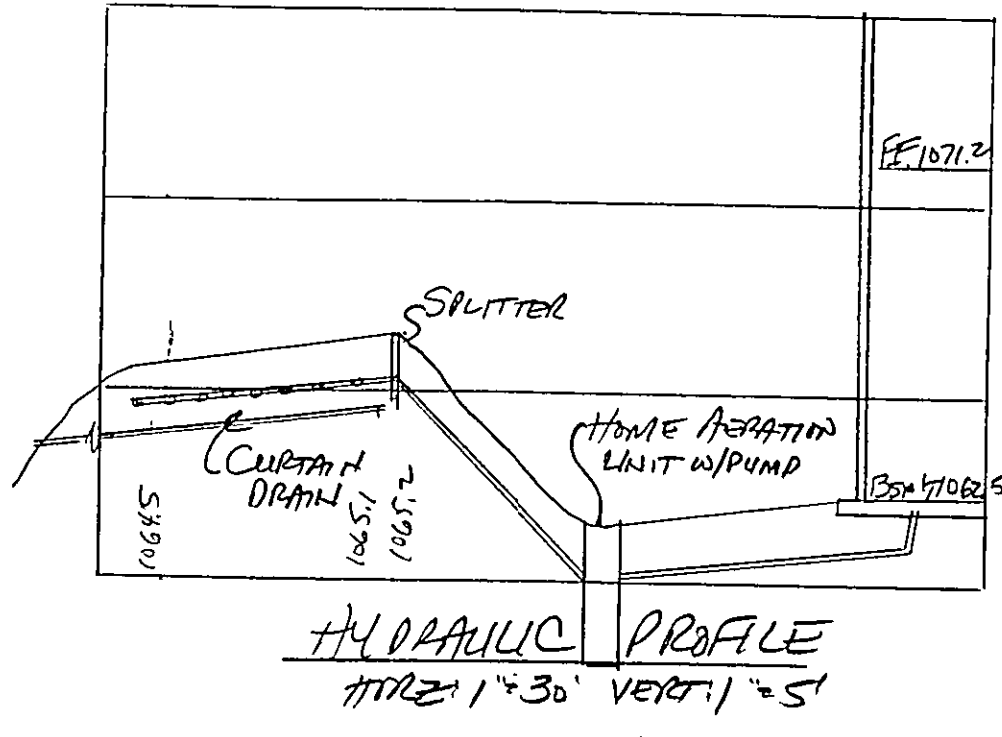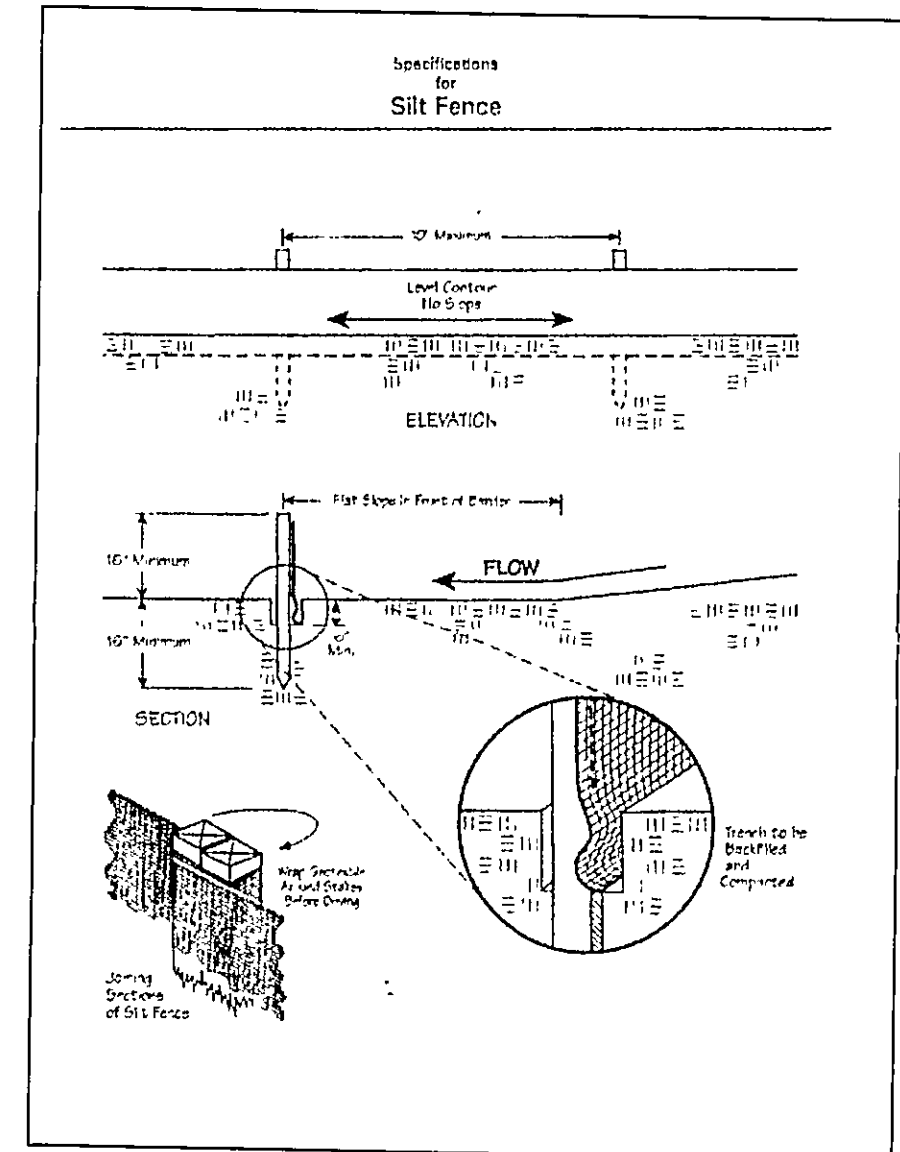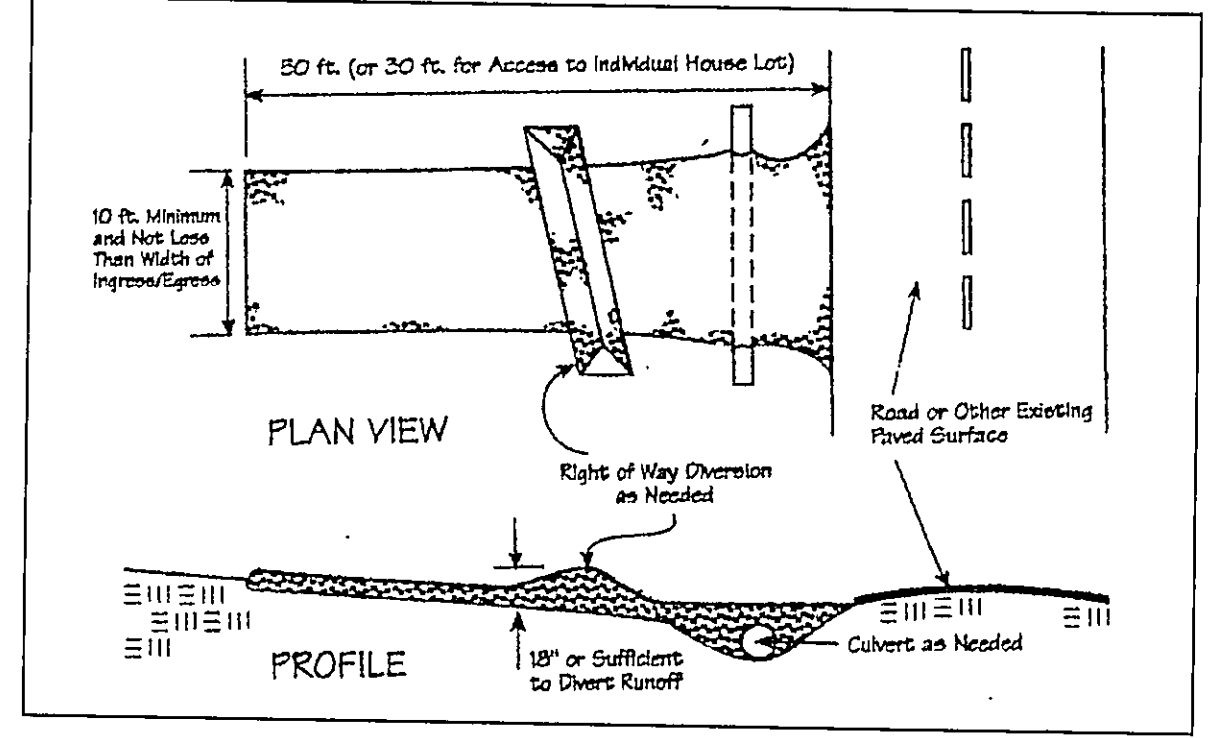

Stormwater Management Plan
Approved as shown and/or noted
JAMES R. GILL, P.E.
County Drainage Engineer
By *6/14* Date 03/11/04

TBM TOP OF FIRE HYDRANT
ELEV=1068.72

CURVE	LENGTH	RADIUS	TANGENT	CHORD	BEARING	DELTA
C1	24.31	30.00	12.87	23.65	S33°11'23"W	46°28'41"
C2	132.12	347.87	66.87	131.33	N20°31'48"E	21°44'28"
C3	52.98	330.00	26.54	52.90	N88°51'18"E	09°11'40"
C4	167.99	317.67	86.01	166.04	N18°38'04"E	30°17'57"

EXISTING UTILITIES NOTE:
THE SIZE AND LOCATION, BOTH HORIZONTAL AND VERTICAL
OF THE UNDERGROUND UTILITIES SHOWN HEREON, HAVE BEEN
OBTAINED BY A SEARCH OF AVAILABLE RECORDS.
VERIFICATION BY FIELD OBSERVATION HAS BEEN CONDUCTED
WHERE PRACTICAL. HOWEVER, BABCOCK, JONES AND ASSOCIATES
INC. DOES NOT GUARANTEE THE COMPLETENESS NOR ACCURACY
THEREOF.



REV. NO.	DESCRIPTION	DATE	BY	CHK'D

bj BABCOCK, JONES AND ASSOCIATES, INC
CIVIL ENGINEERS - SURVEYORS - LAND PLANNERS
PAINESVILLE OHIO 44077

DATE 1/29/04
DESIGN BY HJ
DRAWN BY NS
APPROVED BY HJ

SITE PLAN
FOR
SHAMROCK CONSTRUCTION
S/L 35 WINDSONG TRAIL STANFORD SPRINGS SUBDIVISION
CONCORD TOWNSHIP LAKE COUNTY STATE OF OHIO

SCALE 1"=30'
JOB NO. 98-185-35
SHEET 1 OF 1