

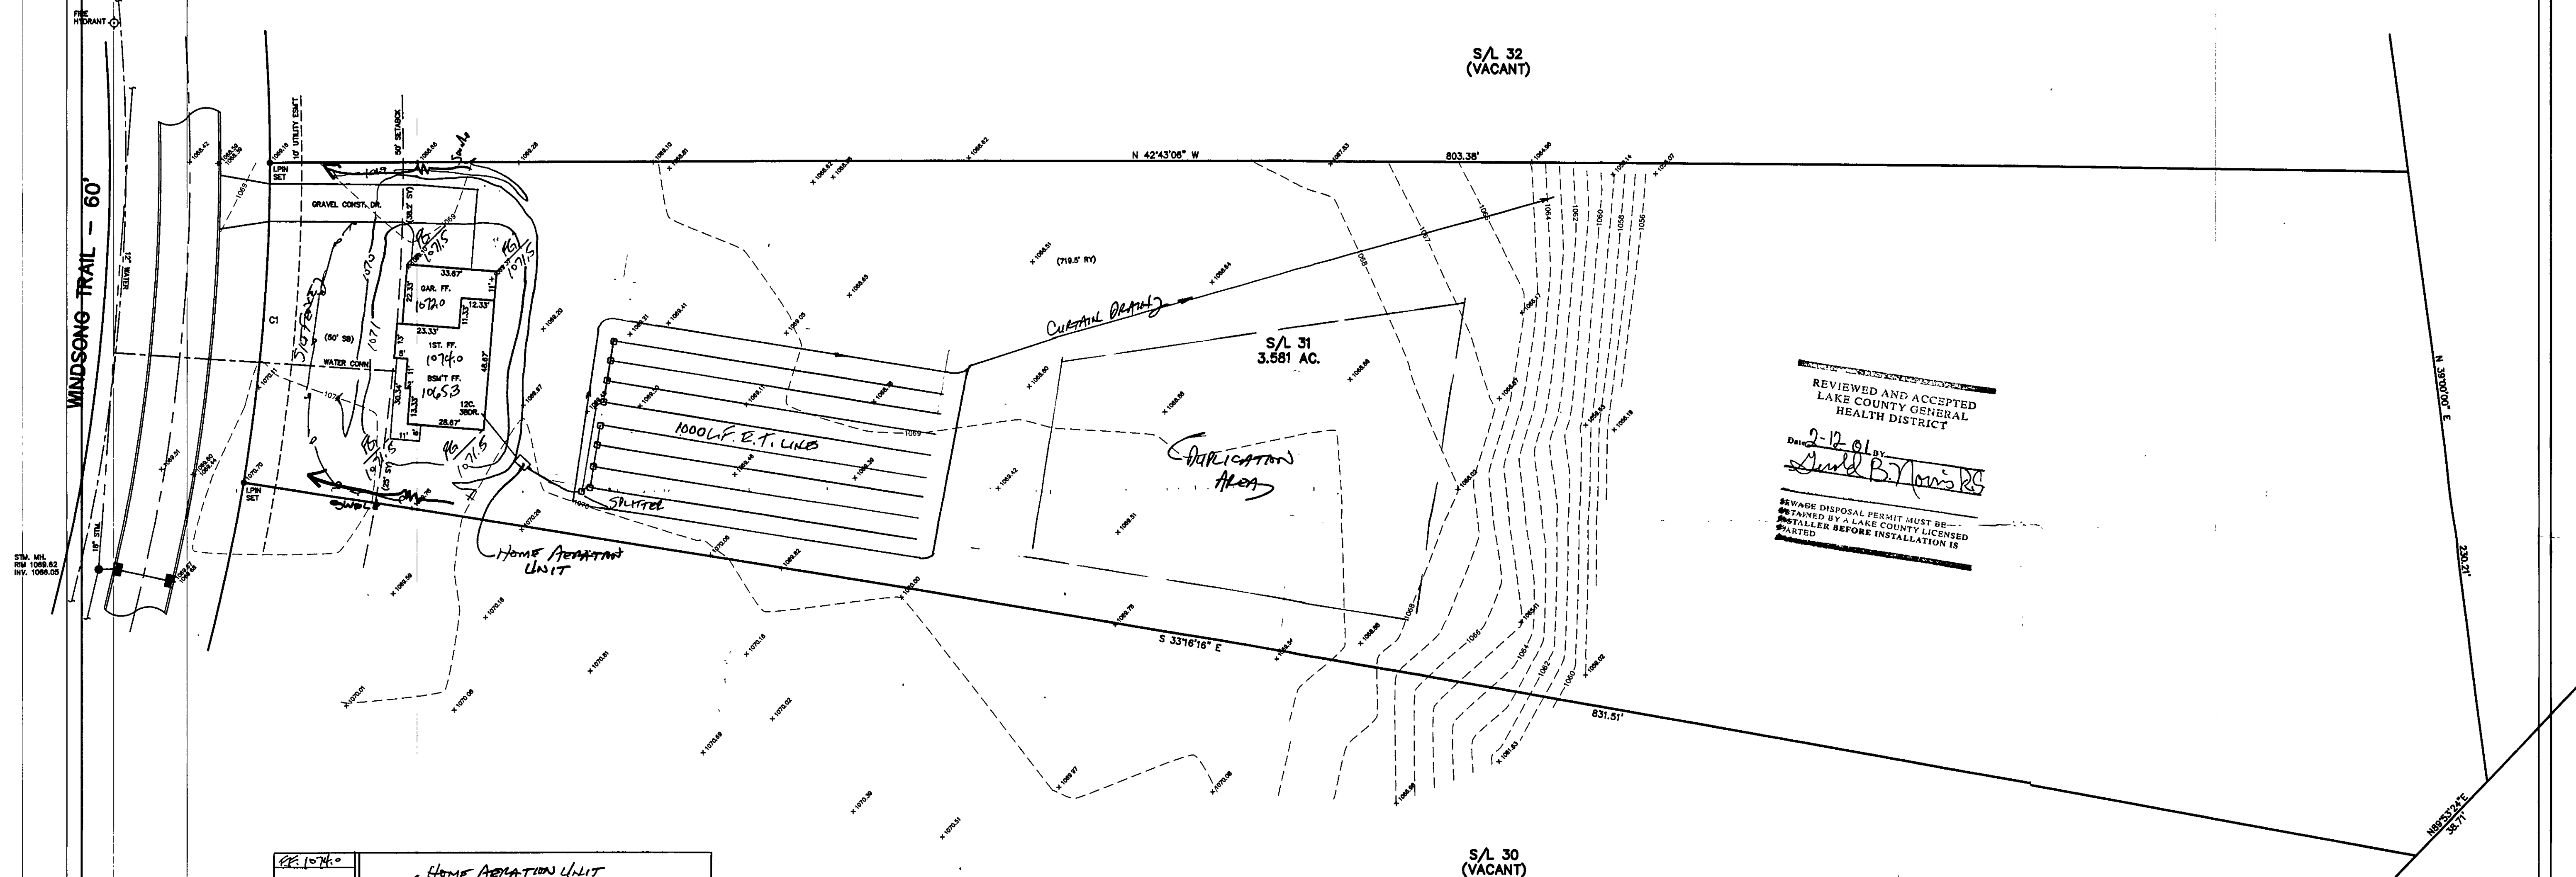
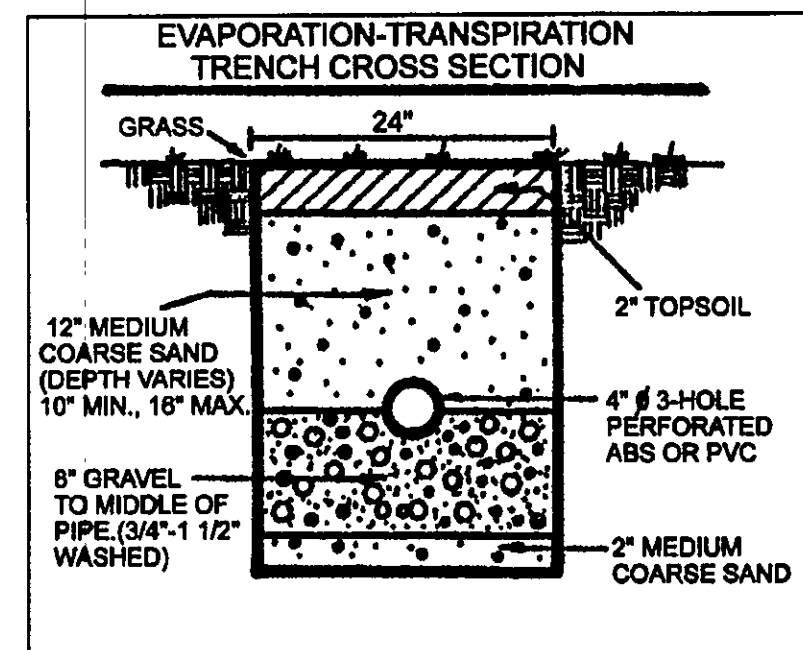


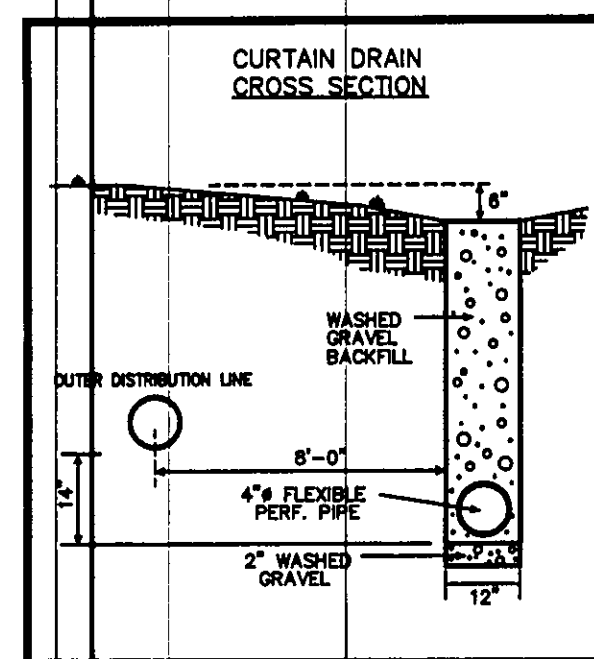

REVIEWED AND ACCEPTED
LAKE COUNTY GENERAL
HEALTH DISTRICT
Date 2-12-01 by
David B. Thomas, R.E.
SEWAGE DISPOSAL PERMIT MUST BE
OBTAINED BY A LAKE COUNTY LICENSED
INSTALLER BEFORE INSTALLATION IS
STARTED

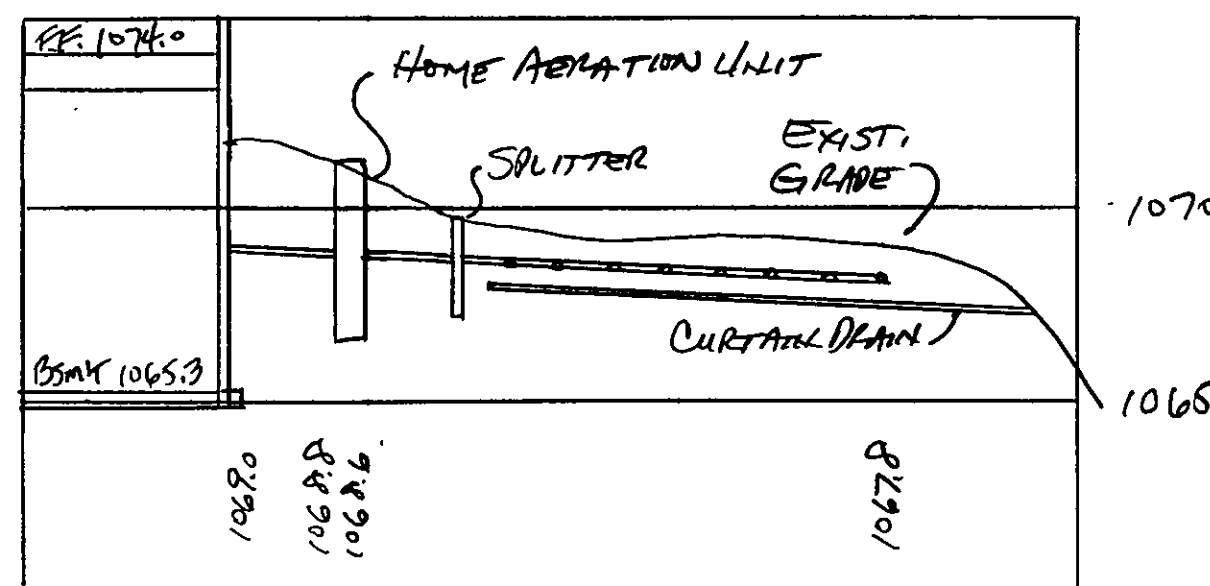

HYDRAULIC PROFILE
HORIZ: 1"=30' VERT: 1"=5'

NOTE: TEMPORARY SEEDING REQUIRED
IN DISTURBED AREAS.

"I, the undersigned hereby certify that
this topography indicated by 6", 1", or 2"
contours, and elevations shown hereon
represent an actual field survey made by
me on the 23rd day of JAN, 2001
and that the elevations were taken at
appropriate intervals and that as of that
date they existed as indicated hereon."

Harry Jones *6343
Name Reg. No.

Grading Plan Approved
as shown and/or noted
JAMES R. GILLS, P.E.
Lake County Engineer
By: JAM Date 2/14/01
SWAIFT AS SHOWN
ROOF DRAINS
SHALL DISCHARGE
TO SPLASH BLOCKS.

CONCORD TOWNSHIP ZONING OFFICE
ZONING PERMIT # 0201-10030
ISSUED 2-13-2001
SUBJECT TO APPROVAL BY:
☐ Lake Co. Sanitary Engineer
☒ Lake Co. Eng. Dept.
☐ Lake Co. Planning Comm.
☒ Lake Co. Building Dept.
☒ Lake Co. Soil & Water Cons. Dist.

C1: R=730.00'
L=120.36'
T=60.32'
D=09°26'49"
C=120.22'
N52°00'19"E

BM-NAIL IN TREE S/L 30
ELEV.=1072.41



REV. NO.	DESCRIPTION	DATE	BY	CHK'D
1	REVISED SEPTIC TO AERATION	2/12/01	HJ	HJ

bj BABCOCK, JONES AND ASSOCIATES, INC
CIVIL ENGINEERS - SURVEYORS - LAND PLANNERS
PAINESVILLE OHIO 44077

DATE 1/24/01
DESIGN BY H.J.
DRAWN BY T.R.
APPROVED BY H.J.

SITE PLAN
FOR
SHAMROCK CONSTRUCTION
S/L 31 STANFORD SPRINGS SUB.
CONCORD TOWNSHIP LAKE COUNTY

SCALE: 1"=30'
JOB NO. 88-185-31
SHEET 1 OF 1