



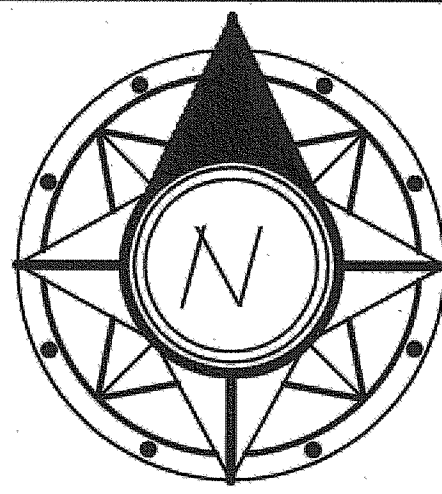

GRAPHIC SCALE

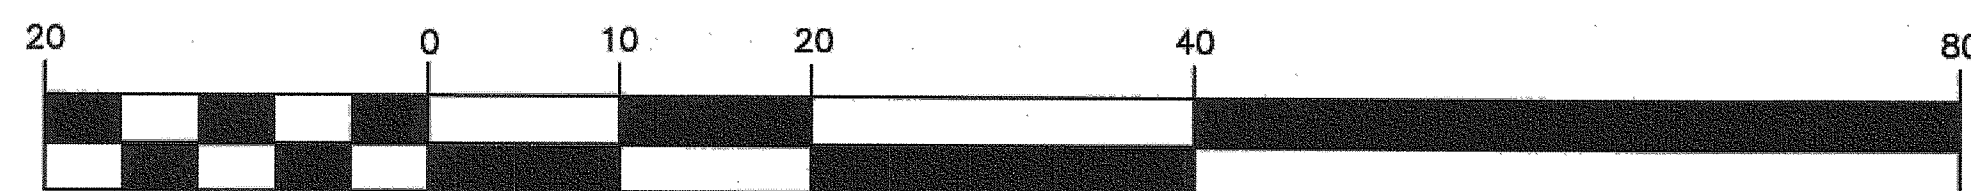



(IN FEET)
1 inch = 20 ft.

TOPOGRAPHIC CERTIFICATION:

I, THE UNDERSIGNED, HEREBY CERTIFY THAT THIS TOPOGRAPHY, INDICATED BY 6", 1', OR 2' CONTOURS, AND ELEVATIONS SHOWN HEREON, REPRESENT AN ACTUAL FIELD SURVEY MADE BY ME ON THE 16TH DAY OF NOVEMBER, 2013, AND THAT THE ELEVATIONS WERE TAKEN AT APPROPRIATE INTERVALS AND THAT AS OF THAT DATE THEY EXISTED AS INDICATED HEREON. BENCHMARK USED IS POINT 0028 LAKE COUNTY ENGINEER GPS SURVEY.

Richard A. Thompson Jr.

RICHARD A. THOMPSON, JR., P.S. #7388 11/18/13

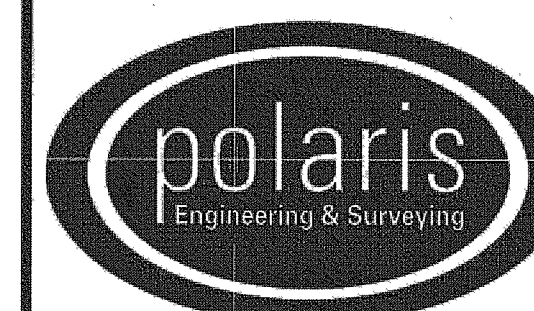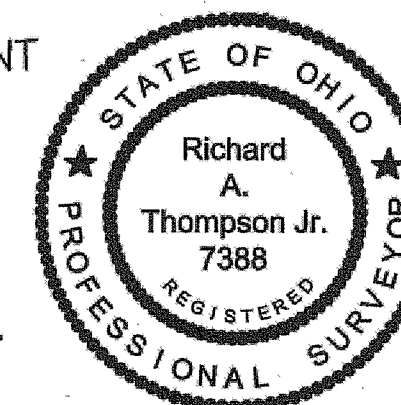

POLARIS ENGINEERING & SURVEYING, INC.
34600 CHARDON ROAD
WILLOUGHBY HILLS, OH 44094
(440) 944-4433
(440) 944-3722 (Fax)
www.polaris-es.com

DATE: 11/19/13

SCALE: HOR. 1"=20'
VERT. NA

FOLDER: DWG\Site Plan

FILENAME: Site Plan

DRAWN BY: DER

EXISTING CONDITIONS/DEMO PLAN FOR:
127 WATER STREET
FAIRPORT HARBOR - LAKE COUNTY - OHIO

PREPARED FOR:

Nathan Pastor
Paramount Construction
& Contracting
P.O. Box 99
Perry, OH 44081
(440) 259-1963

CONTRACT No.

13164

SHEET OF

1 2

EXISTING UNDERGROUND UTILITIES NOTE:
THE SIZE AND LOCATION, BOTH HORIZONTAL AND VERTICAL OF THE UNDERGROUND UTILITIES SHOWN HEREON, HAVE BEEN OBTAINED BY A SEARCH OF AVAILABLE RECORDS. VERIFICATION BY FIELD OBSERVATION HAS BEEN CONDUCTED WHERE PRACTICAL. HOWEVER, POLARIS ENGINEERING & SURVEYING, INC. DOES NOT GUARANTEE THE COMPLETENESS NOR ACCURACY THEREOF.




2 WORKING DAYS
BEFORE YOU DIG



CALL 8-1-1

OHIO UTILITIES PROTECTION SERVICE
NON-MEMBERS MUST BE CALLED DIRECT

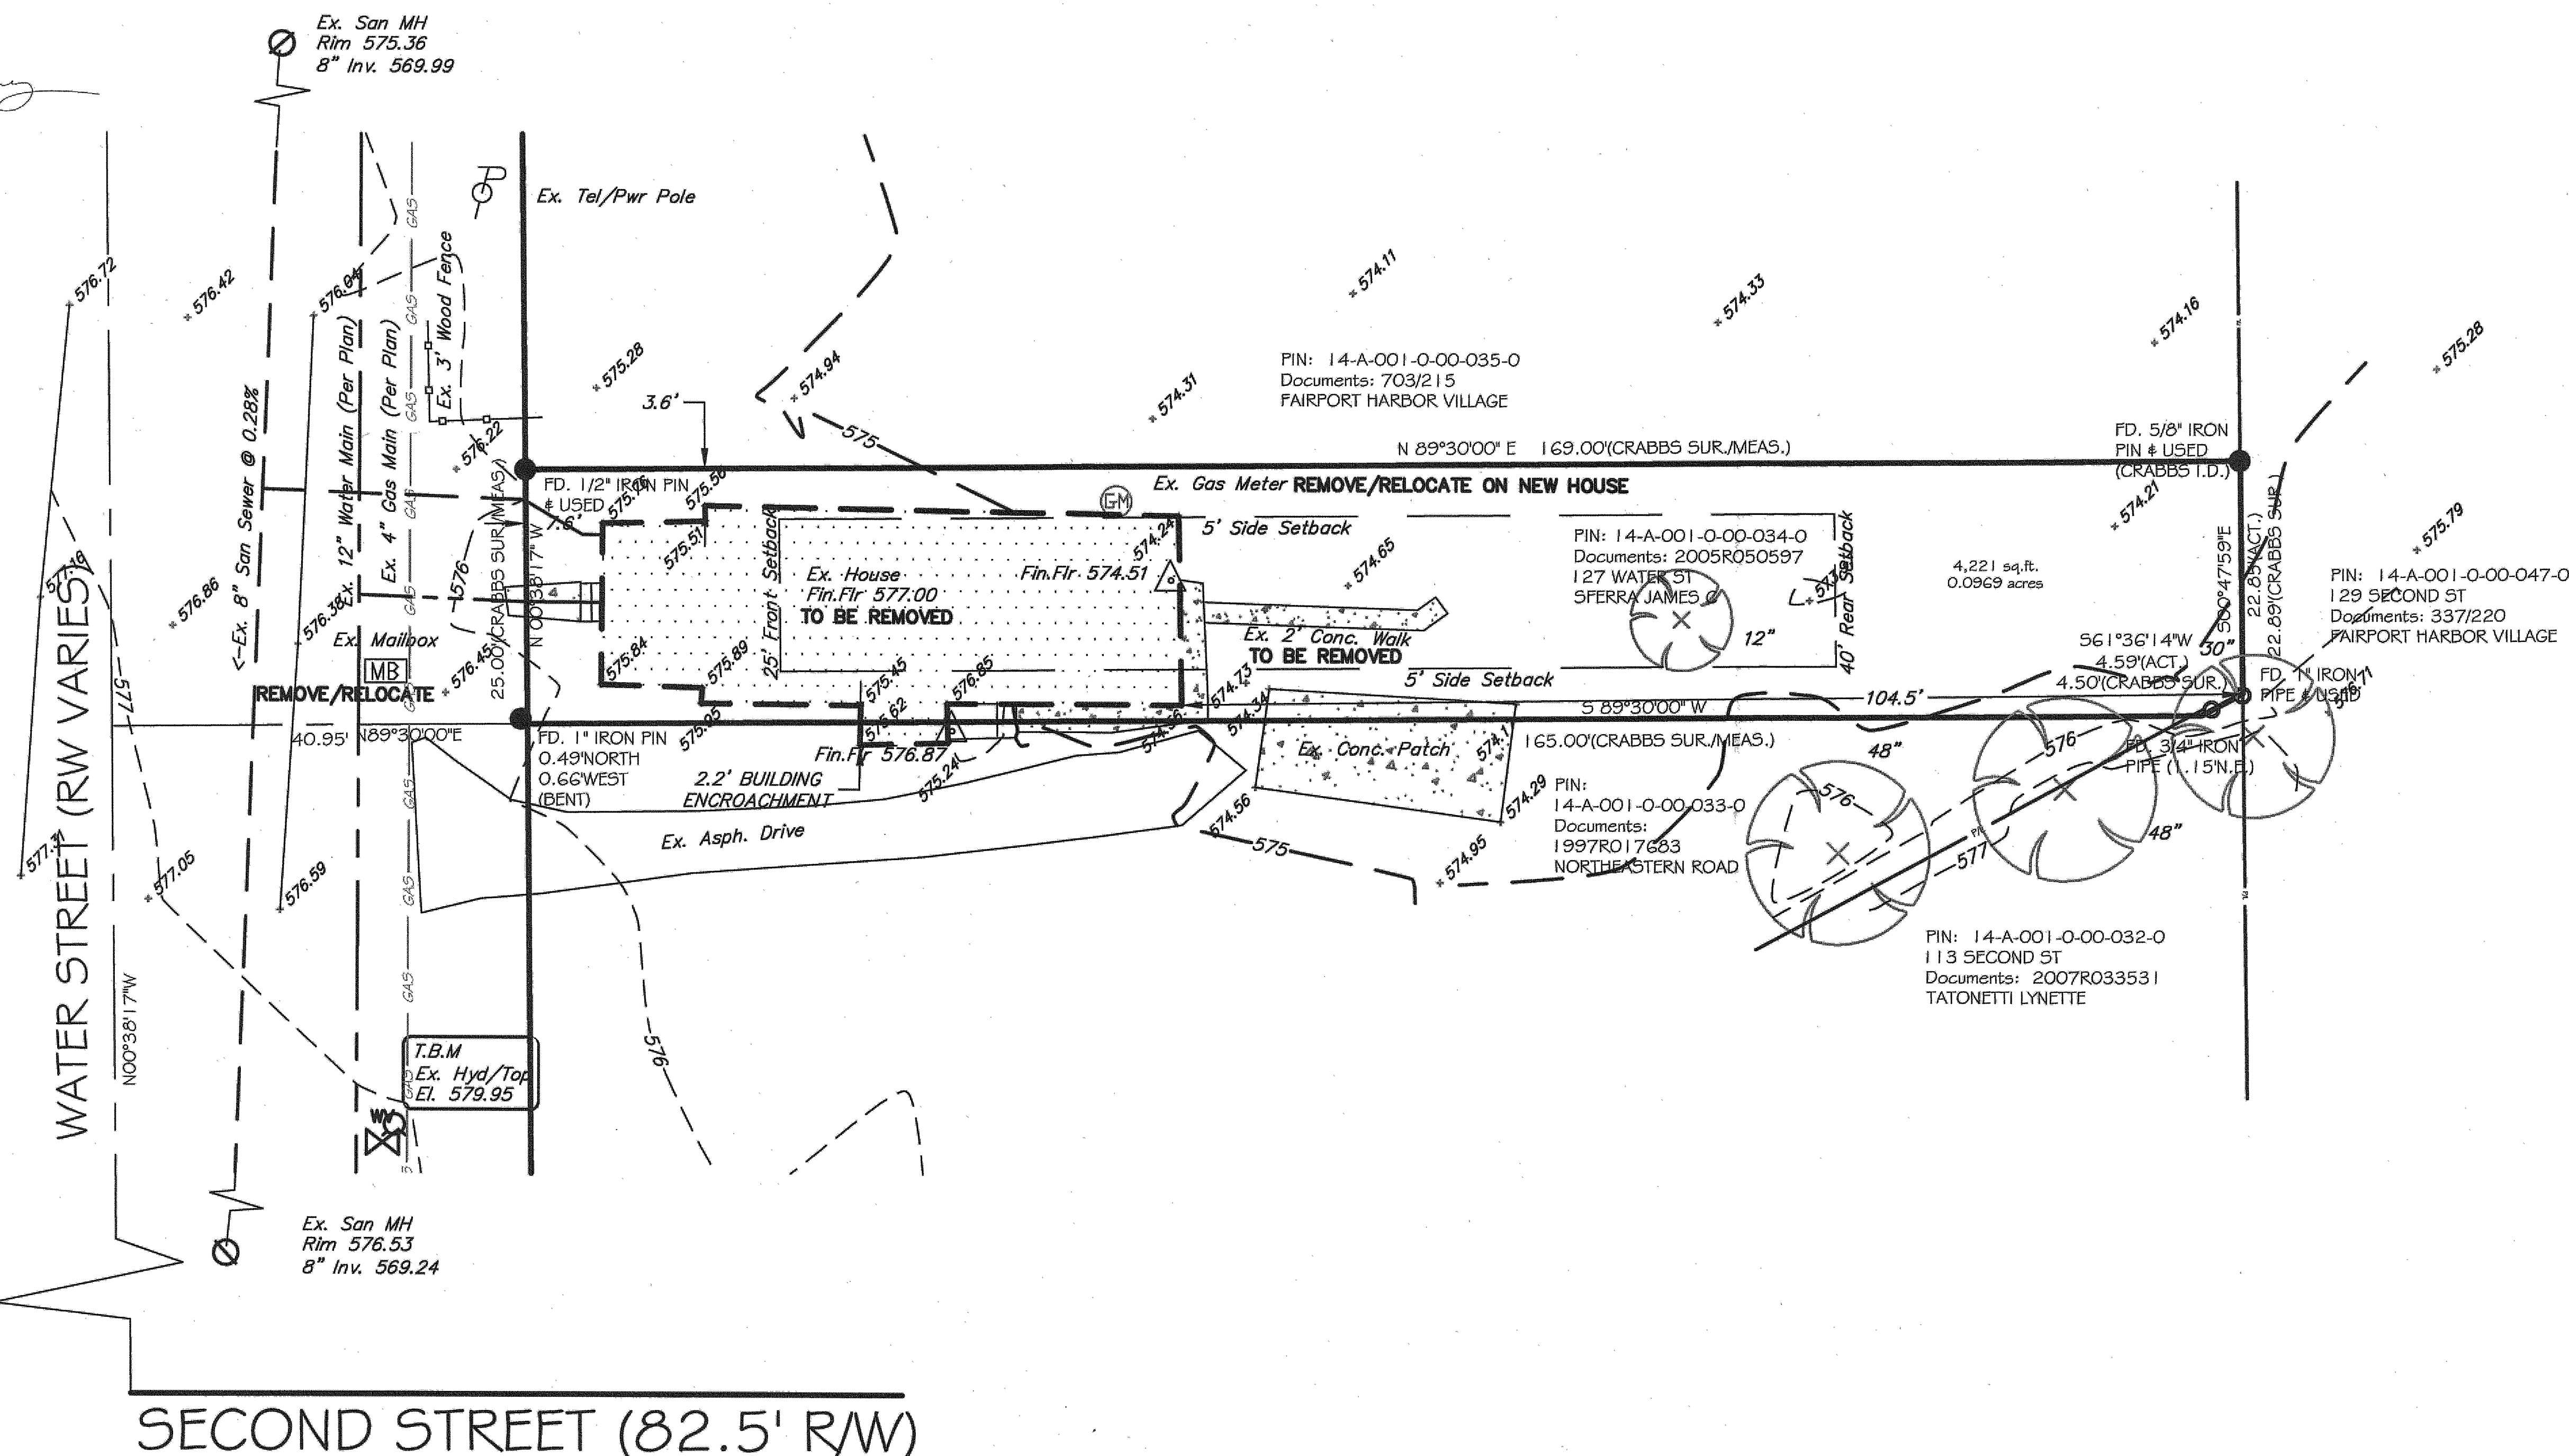

Stormwater Management Plan
Approved as shown and/or noted
JAMES R. GILLS, P.E.
County Drainage Engineer
By _____ Date _____

SEE PAGE 2