


REFERENCES:

SANITARY SEWER EXTENSION IMPROVEMENT PLANS  
BY LAND DESIGN CONSULTANTS  
ASBUILT DATE: FEBRUARY, 2002

TOMAZIC ALLOTMENT  
BY JAMES PEGORARO, JR. PS#8150  
PLAT VOLUME 51, PAGE 14

WATER LINE GIS PLAN  
BY AQUA WATER DEPARTMENT

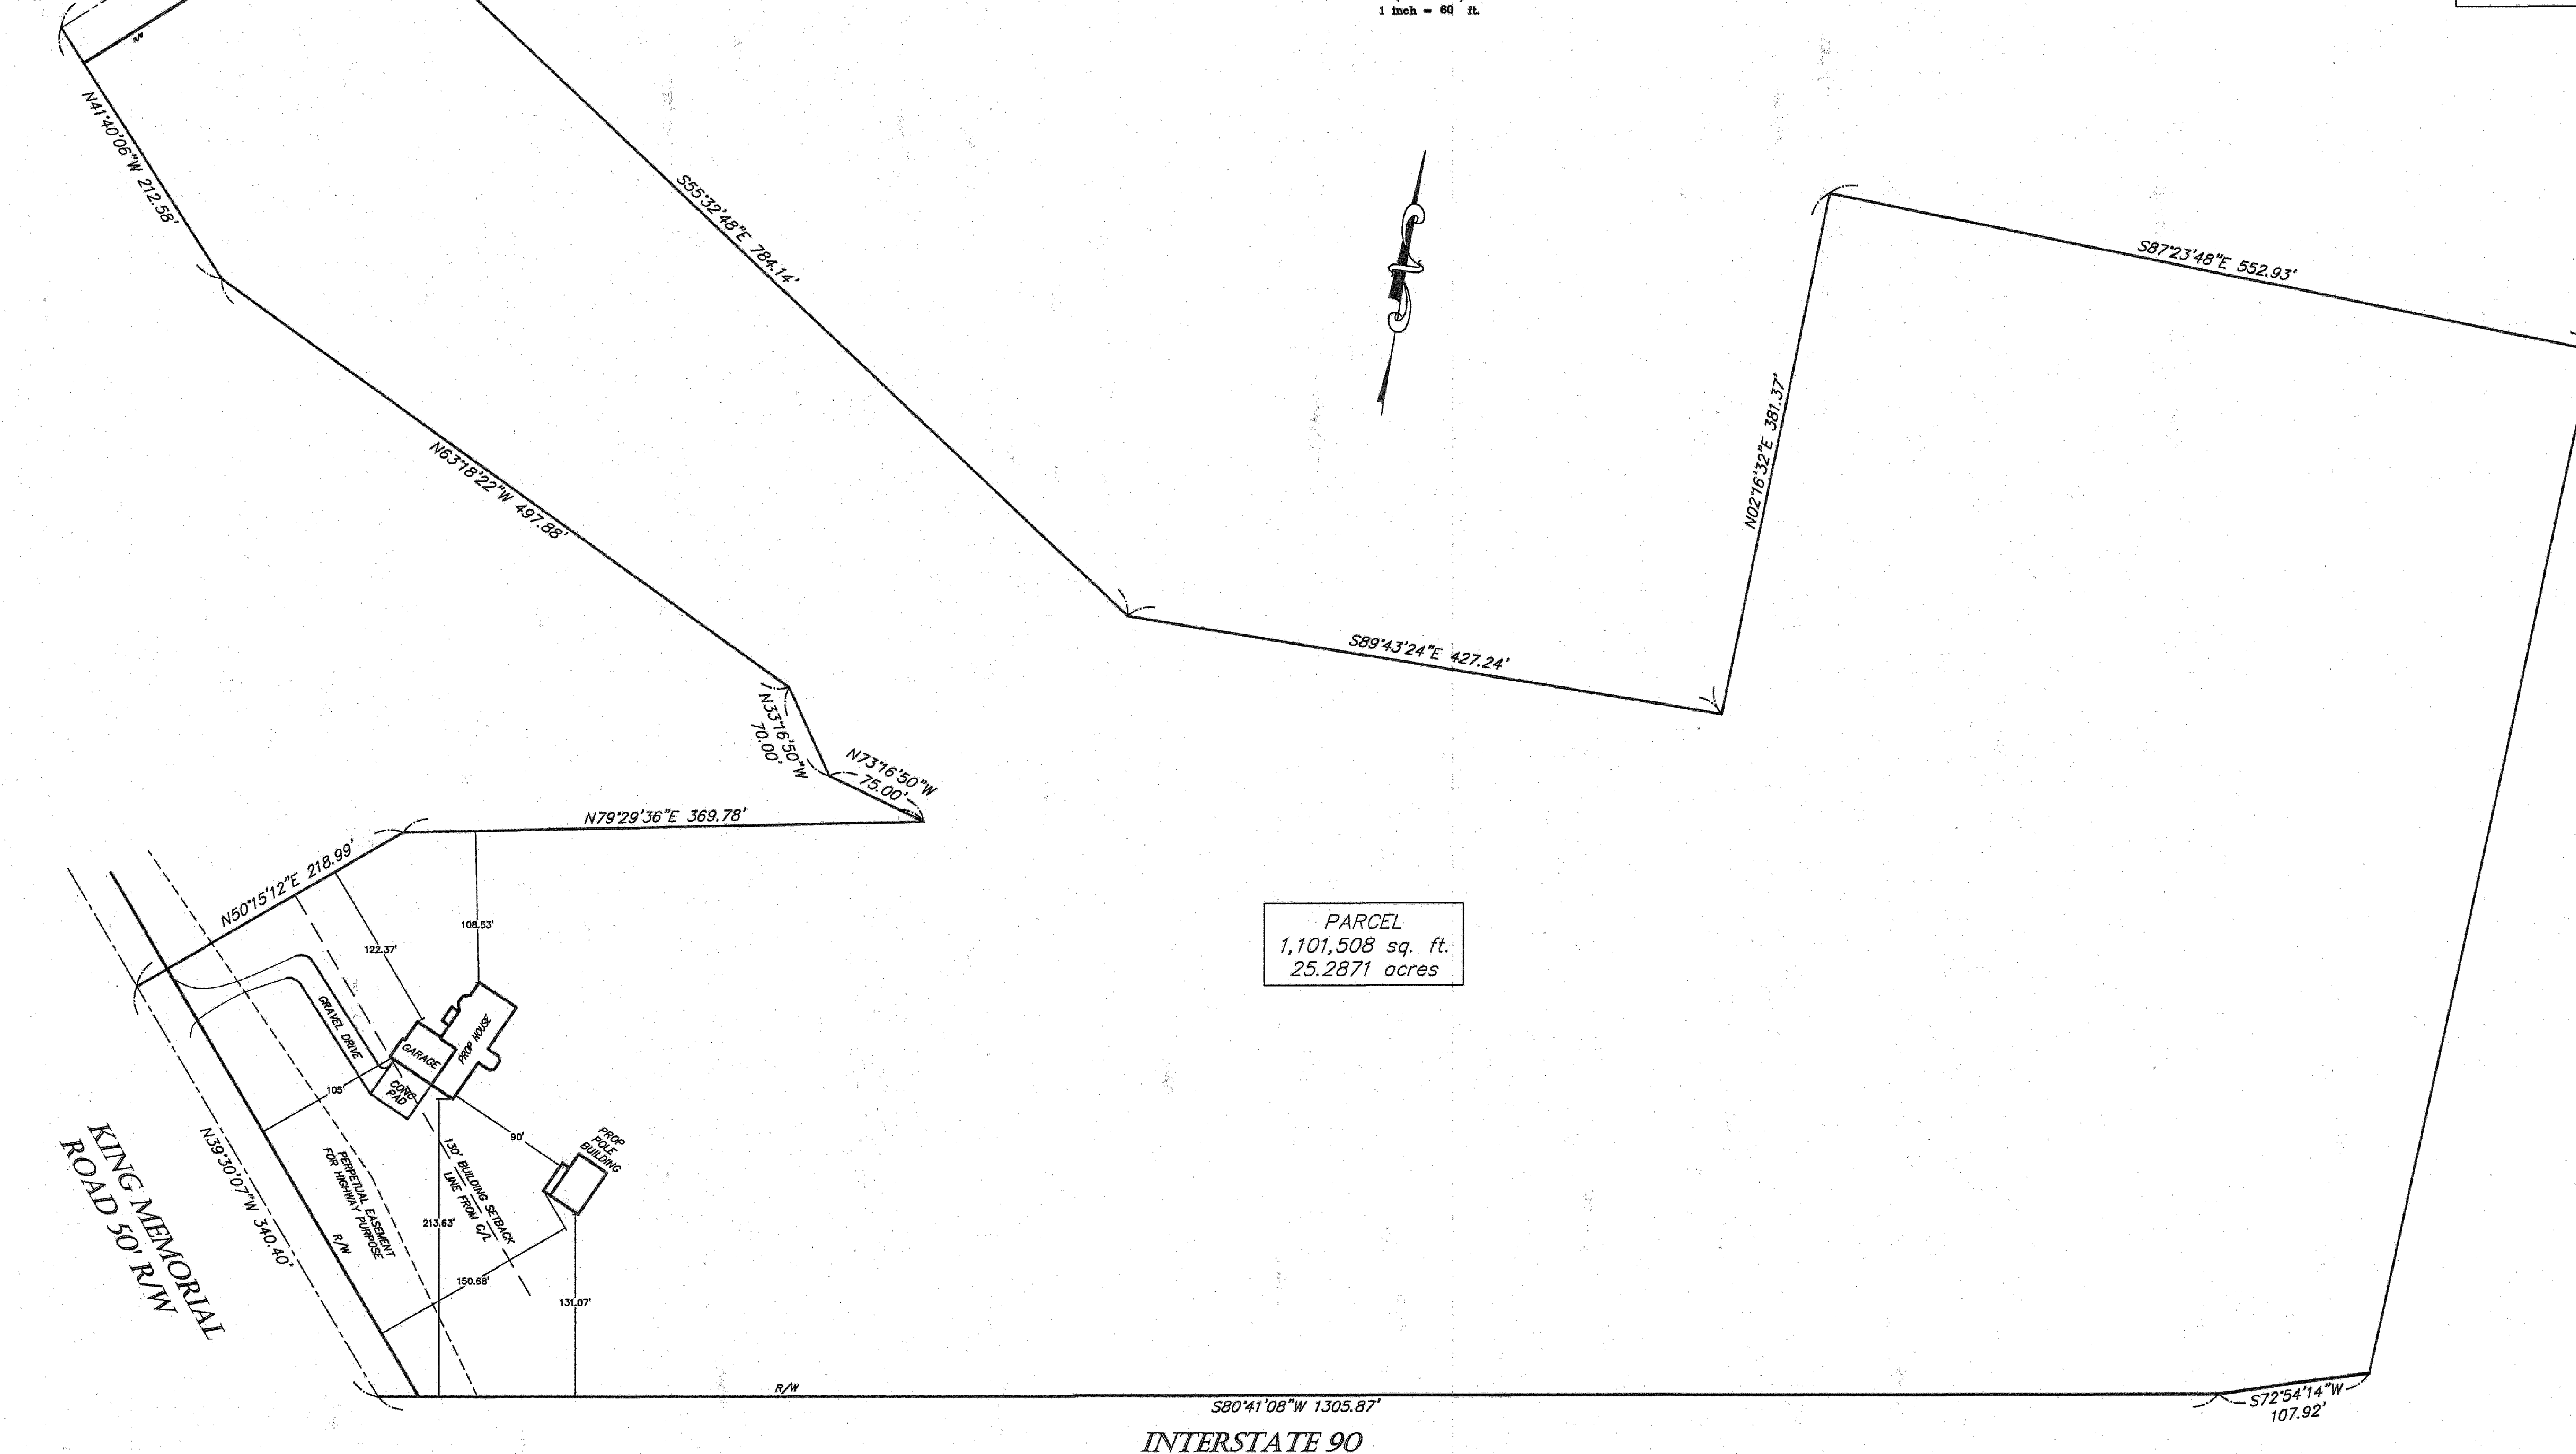

PARCEL  
1,101,508 sq. ft.  
25.2871 acres

[illegible]

*SITE PLAN FOR  
JEFFREY & GABRIELLA THOMPSON  
& HOLLY HEATON  
8115 KING MEMORIAL ROAD  
LOT "B" IN THE TOMAZIC ALLOTMENT  
PLAT VOLUME 61, PAGE 14  
BEING PART OF LOTS 5 & 6, SHEHI TRACT  
IN ORIGINAL MENTOR TOWNSHIP  
SITUATED IN THE VILLAGE OF KIRTLAND HILLS, COUNTY OF LAKE, STATE OF OHIO*

5425 WARNER ROAD - SUITE 12  
VALLEY VIEW, OHIO 44125  
440-602-9071

FAX 216-369-0259

**AZTECH**  
ENGINEERING and SURVEYING  
Civil Engineering · Land Surveying

59 HORIZ. SCALE: 1" = 60'

VERT. SCALE:

DRAWN BY: CL

DATE: 2/14/2014

CHECKED BY: SRL

DRAWING NO.: 20132851

JOB NO.: 20132851

SHEET: 2 OF 2