


SITE IMPROVEMENT PLAN

SUBLOT NUMBER 4 IN LAZIO'S RIDGE SUBDIVISION, PHASE 1 AND KNOWN AS BEING PART OF ORIGINAL KIRTLAND TOWNSHIP LOT NO. 87, TRACT 3. NOW IN THE CITY OF KIRTLAND, COUNTY OF LAKE AND STATE OF OHIO.
FOR: ENZOCO CORPORATION

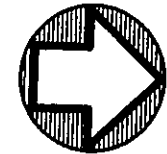


NORTH

GRAPHIC SCALE



(IN FEET)
1 INCH = 20 FT.

APRIL 18, 2007

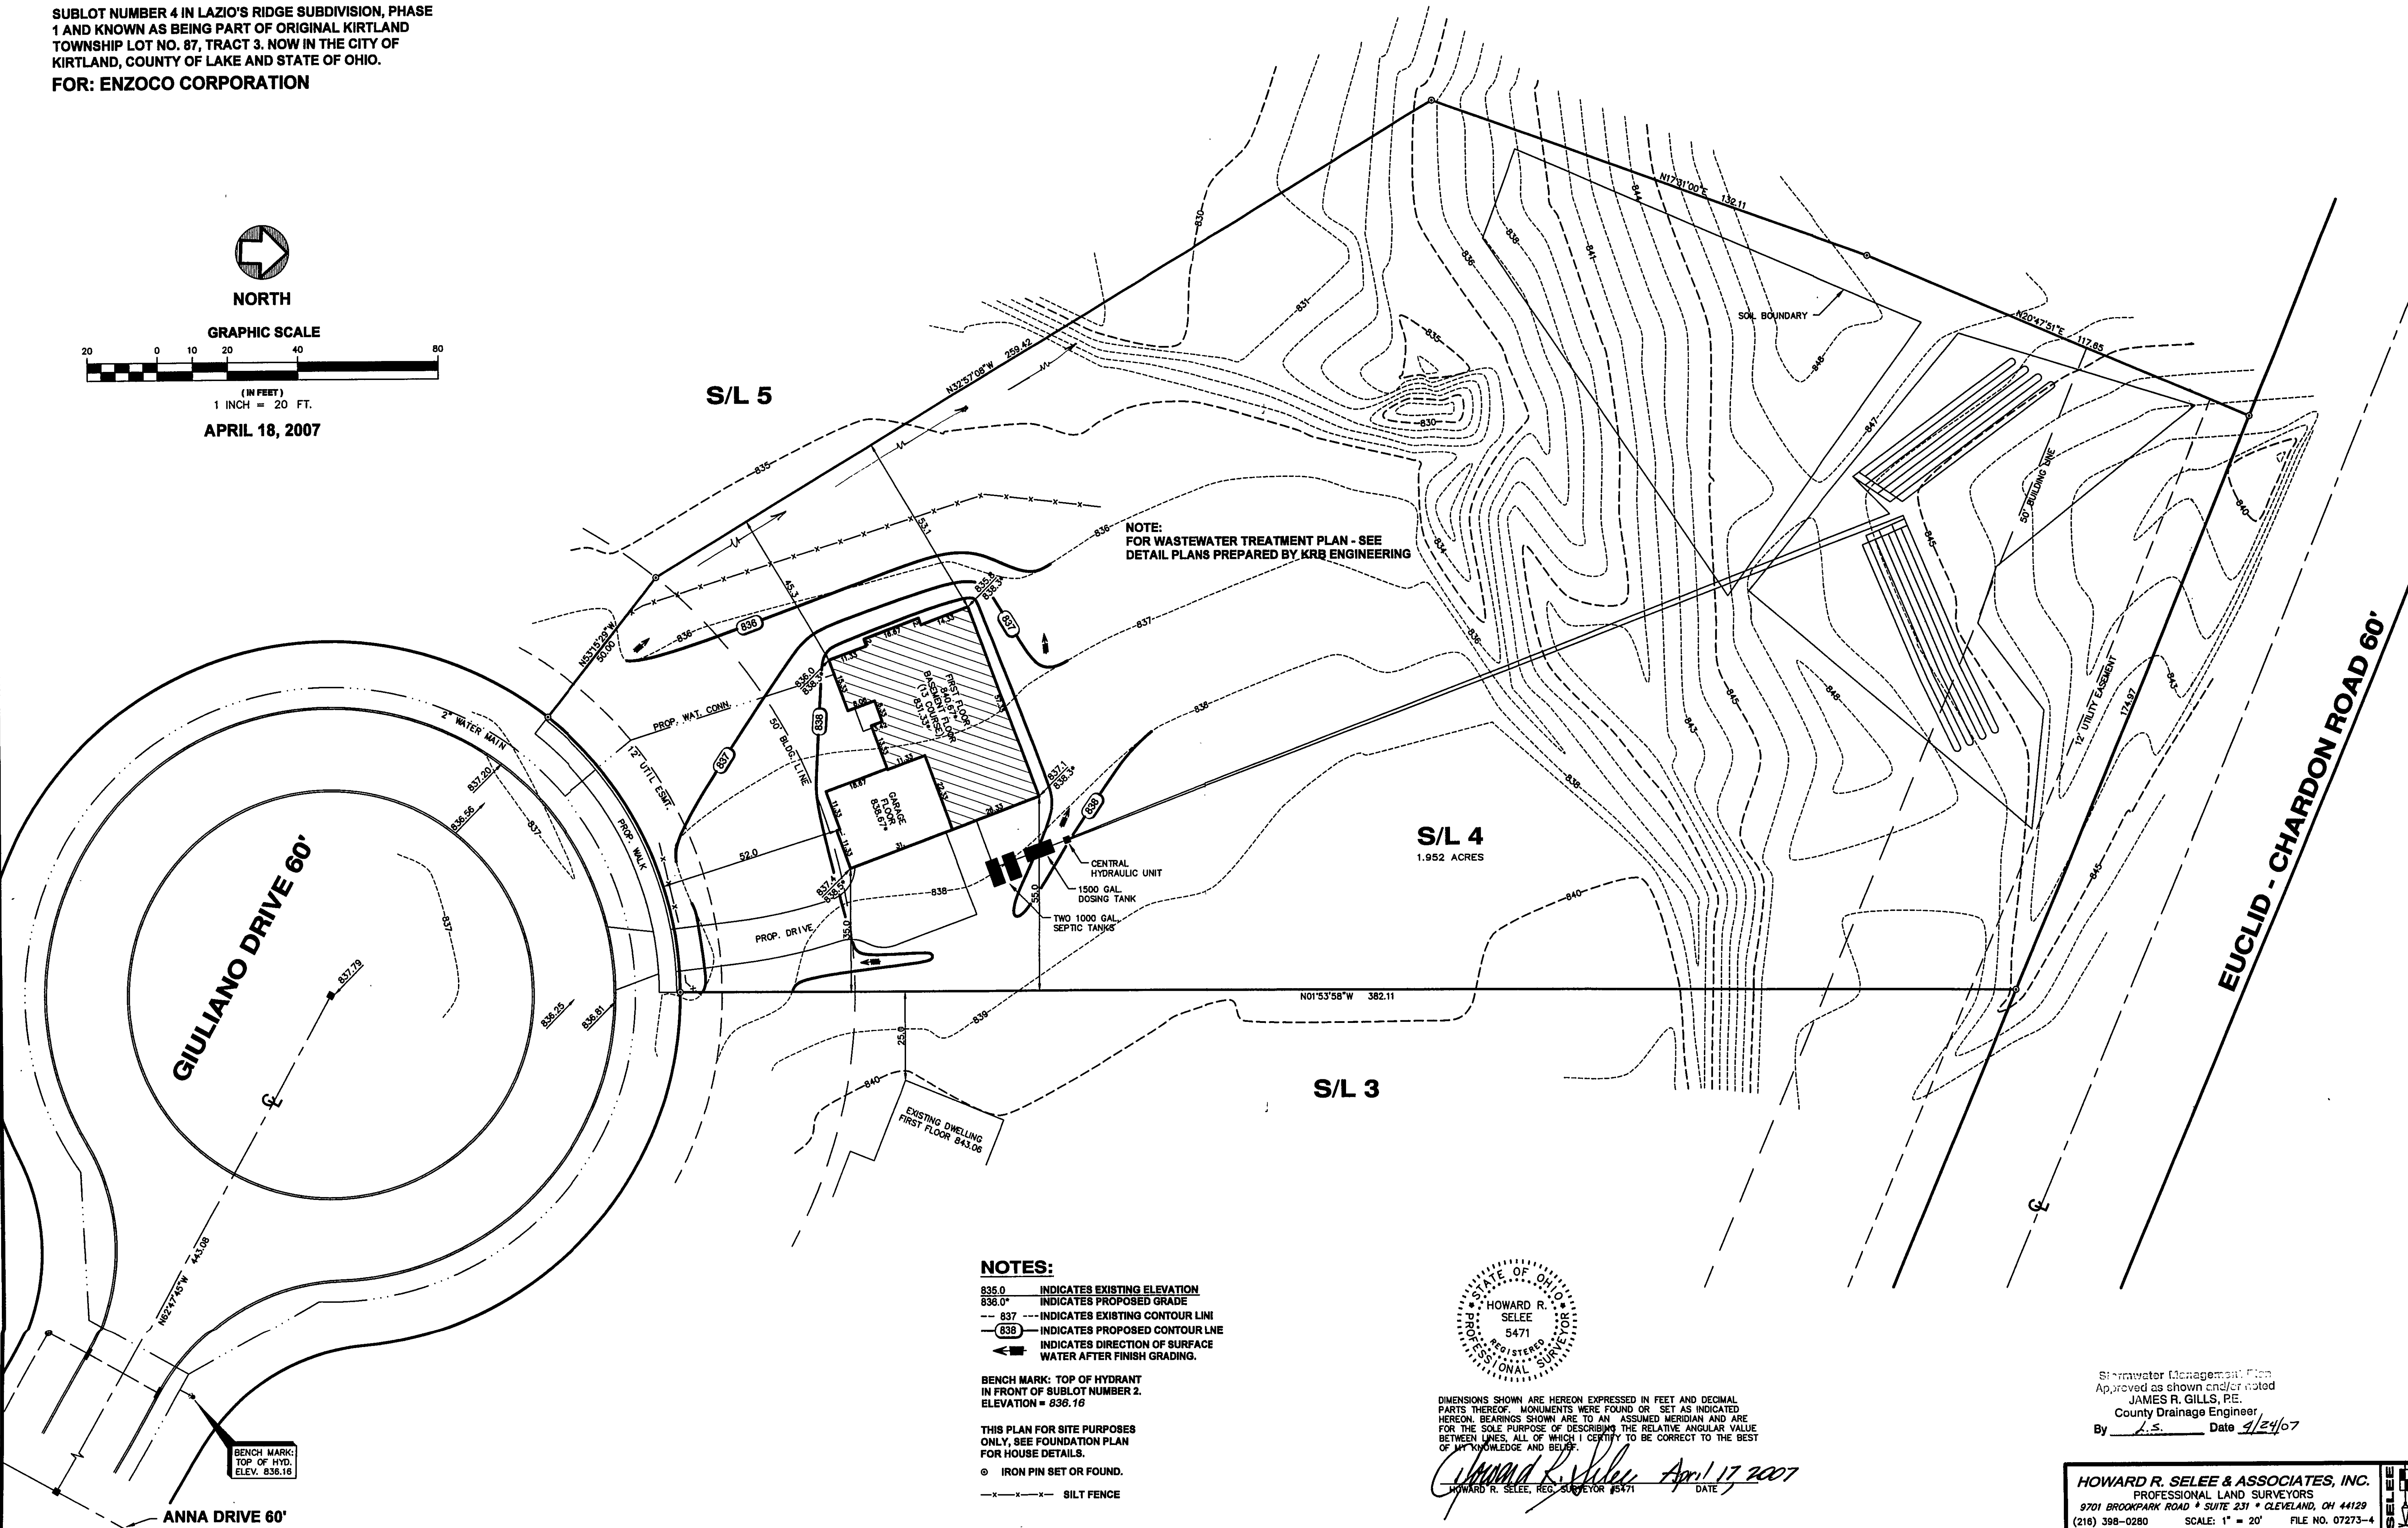


NOTES:

- 835.0 INDICATES EXISTING ELEVATION
- 836.0 INDICATES PROPOSED GRADE
- 837 --- INDICATES EXISTING CONTOUR LINE
- 838 --- INDICATES PROPOSED CONTOUR LINE
- > INDICATES DIRECTION OF SURFACE WATER AFTER FINISH GRADING.

BENCH MARK: TOP OF HYDRANT
IN FRONT OF SUBLOT NUMBER 2.
ELEVATION = 836.16

THIS PLAN FOR SITE PURPOSES
ONLY, SEE FOUNDATION PLAN
FOR HOUSE DETAILS.

- IRON PIN SET OR FOUND.
- x-x-x-x- SILT FENCE

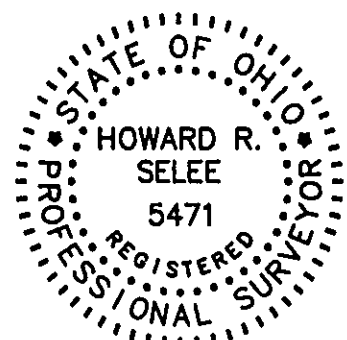

DIMENSIONS SHOWN ARE HEREON EXPRESSED IN FEET AND DECIMAL PARTS THEREOF. MONUMENTS WERE FOUND OR SET AS INDICATED HEREON. BEARINGS SHOWN ARE TO AN ASSUMED MERIDIAN AND ARE FOR THE SOLE PURPOSE OF DESCRIBING THE RELATIVE ANGULAR VALUE BETWEEN LINES. ALL OF WHICH I CERTIFY TO BE CORRECT TO THE BEST OF MY KNOWLEDGE AND BELIEF.

Howard R. Selee April 17, 2007
HOWARD R. SELEE, REG. SURVEYOR #5471 DATE

Stormwater Management Plan
Approved as shown and/or noted
JAMES R. GILLS, P.E.
County Drainage Engineer
By *J.S.* Date *4/24/07*

HOWARD R. SELEE & ASSOCIATES, INC.
PROFESSIONAL LAND SURVEYORS
9701 BROOKPARK ROAD • SUITE 231 • CLEVELAND, OH 44129
(216) 398-0280 SCALE: 1" = 20' FILE NO. 07273-4

